

APARTMENT 2-BED (4 PERSON)		
ROOM NUMBER	ROOM NAME	AREA
01.01	LIVING ROOM	13.78 m ²
01.02	KITCHEN - DINING	16.33 m ²
01.03	BATHROOM	5.53 m ²
01.04	BEDROOM 02 (TWIN)	13.64 m ²
01.05	BEDROOM 01 (DOUBLE)	11.98 m ²
01.06	HALLWAY	7.18 m ²
01.07	STORE	1.24 m ²
01.08	STORE	1.11 m ²

APARTMENT 2-BED (4 PERSON)		
ROOM NUMBER	ROOM NAME	AREA
02.01	LIVING ROOM	14.17 m ²
02.02	KITCHEN - DINING	16.56 m ²
02.03	BATHROOM	5.59 m ²
02.04	BEDROOM 02 (TWIN)	13.43 m ²
02.05	BEDROOM 01 (DOUBLE)	11.86 m ²
02.06	HALLWAY	7.44 m ²
02.07	STORE	1.58 m ²
02.08	STORE	1.09 m ²

APARTMENT 2-BED (4 PERSON)		
ROOM NUMBER	ROOM NAME	AREA
03.01	LIVING ROOM	13.92 m ²
03.02	KITCHEN - DINING	16.34 m ²
03.03	BATHROOM	5.59 m ²
03.04	BEDROOM 02 (TWIN)	13.43 m ²
03.05	BEDROOM 01 (DOUBLE)	11.12 m ²
03.06	HALLWAY	7.36 m ²
03.07	STORE	1.31 m ²
03.08	STORE	1.07 m ²

APARTMENT 2-BED (4 PERSON)		
ROOM NUMBER	ROOM NAME	AREA
04.01	HALLWAY	9.89 m ²
04.02	BEDROOM 02 (TWIN)	4.4 m ²
04.03	STORE	4.34 m ²
04.04	LIVING ROOM	17.11 m ²
04.05	KITCHEN - DINING	13.45 m ²
04.06	STORE	0.99 m ²
04.07	BATHROOM	5.95 m ²
04.08	BEDROOM 01 (DOUBLE)	11.87 m ²


APARTMENT 2-BED (4 PERSON)		
ROOM NUMBER	ROOM NAME	AREA
05.01	HALLWAY	11.98 m ²
05.02	BEDROOM 02 (TWIN)	13.91 m ²
05.03	STORE	2.15 m ²
05.04	BEDROOM 01 (DOUBLE)	11.82 m ²
05.05	BATHROOM	5.95 m ²
05.06	STORE	0.99 m ²
05.07	KITCHEN - DINING	13.83 m ²
05.08	LIVING ROOM	17.2 m ²

APARTMENT 2-BED (4 PERSON)		
ROOM NUMBER	ROOM NAME	AREA
06.01	HALLWAY	9.89 m ²
06.02	BEDROOM 02 (TWIN)	4.34 m ²
06.03	STORE	4.34 m ²
06.04	LIVING ROOM	17.11 m ²
06.05	KITCHEN - DINING	13.45 m ²
06.06	STORE	0.99 m ²
06.07	BATHROOM	5.95 m ²
06.08	BEDROOM 01 (DOUBLE)	11.87 m ²


© COPYRIGHT - This drawing is protected by copyright and is the property of Mayo County Council. It may not be used, reproduced or disclosed to anyone without the prior written approval of Mayo County Council.

Do not scale this drawing. Use written dimensions only


- Scales as stated are valid on the original drawing only. Written dimensions take precedence. Detail dimensions take precedence over plan dimensions.
- Notify architect of any dimensional discrepancies. Any modifications or deviation to be brought to the attention of the architect for review and approval.
- All vertical dimensions shall be taken from a "bench mark" or other similar guide established prior to the start of construction. High points, low points, irregularities in floor slab which could affect fabrication / installation, work of other trades or vendors shall be brought to the attention of Mayo County Council Architects immediately.
- All drawings are to be read in conjunction with other consultant's drawings.
- All dimensions, unless otherwise stated, are given in millimetres and must be confirmed and checked by the Contractor on site.
- Levels are generally given in metres from a specified datum.
- All Levels must be confirmed and checked by the Contractor on site.
- Any discrepancies on this drawing are to be brought to the attention of Mayo County Council Architects immediately.

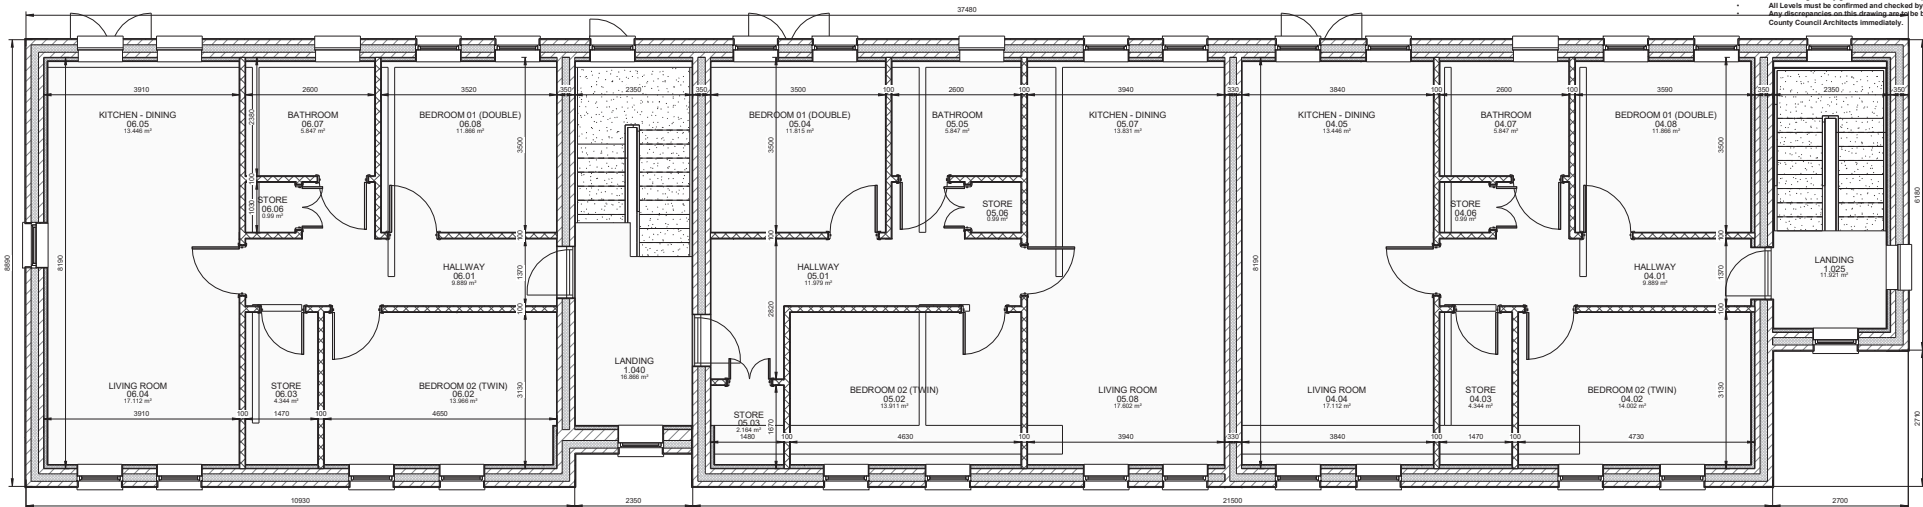

APARTMENTS FIRST FLOOR
SCALE 1:50

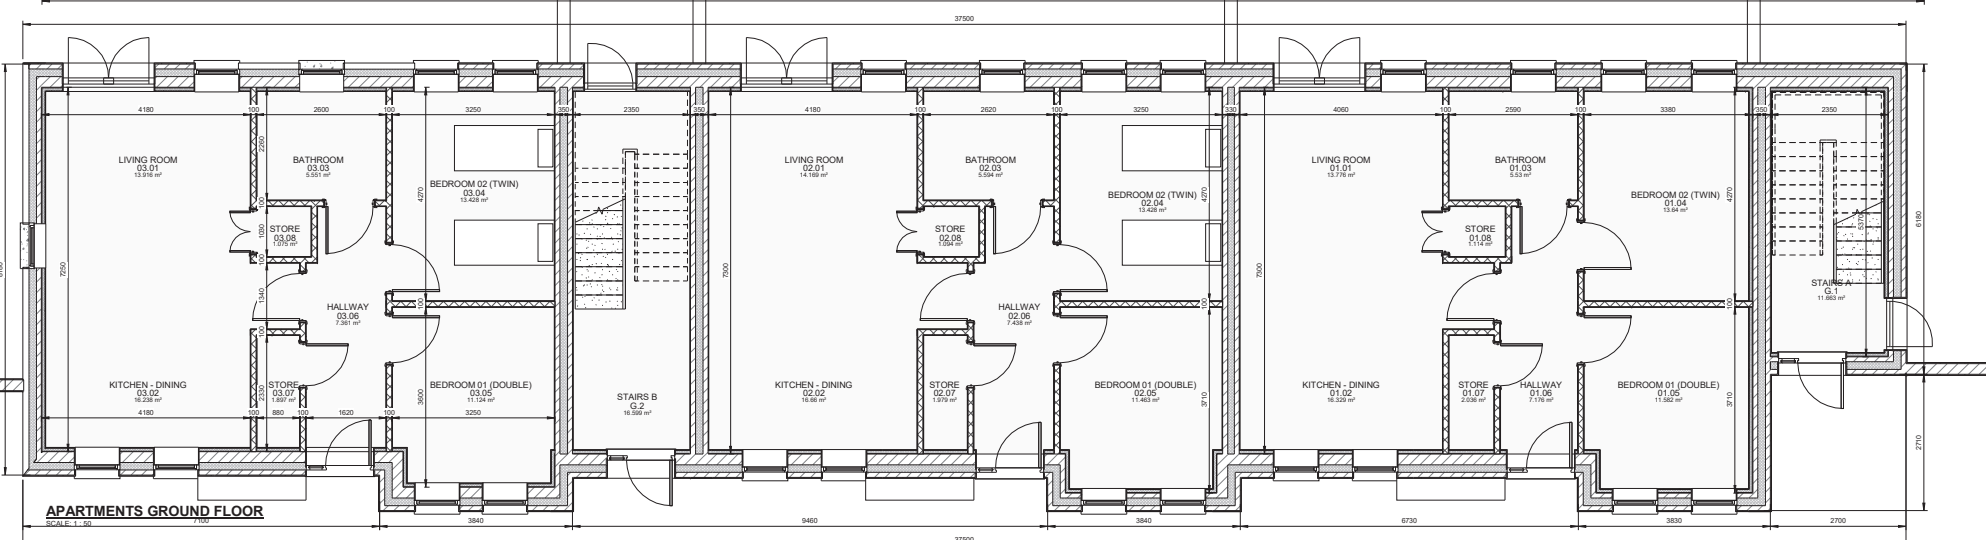

APARTMENTS GROUND FLOOR
SCALE 1:50

 

PART 8 APPLICATION

STATUS KEY	Rev No.	Date	Comment
REVISIONS	A	05.08.2020	Part 8 Application



ARCHITECTS DEPARTMENT
MAYO COUNTY COUNCIL



Project No:	A571	Project Title:	Housing Development at Kiltinagh, Co. Mayo	Dwg Type:	PT-8	Status:	S2
Drawing Title:	APARTMENTS - GROUND & FIRST FLOOR PLANS	Drawing No.:	5214	Revision:	A	Scale:	1:50
Drawn By:	OC	Checked By:	GW	Scale:	1:50	Date:	2018.08.23

