


Do not scale this drawing. Written dimensions only to be used.

- Scales as stated are valid on the original drawing only. Written dimensions take precedence. Detail dimensions take precedence over plan dimensions.
- Notify architect of any dimensional discrepancies. Any modifications or deviation to be brought to the attention of the architect for review and approval.
- All vertical dimensions shall be taken from a "bench mark" or other similar guide established prior to the start of construction. High points, low points, irregularities in floor slab which could affect fabrication / installation, work of other trades or vendors shall be brought to the attention of Mayo County Council Architects immediately.
- All drawings are to be read in conjunction with other consultant's drawings
- All dimensions, unless otherwise stated, are given in millimetres and must be confirmed and checked by the Contractor on site.
- Levels are generally given in metres from a specified datum.
- All Levels must be confirmed and checked by the Contractor on site.
- Any discrepancies on this drawing are to be brought to the attention of Mayo County Council Architects immediately.

Includes Ordnance Survey Ireland data reproduced under OSI licence number : NMA 2022 / MAYO COUNTY COUNCIL

Unauthorised reproduction infringes Ordnance Survey Ireland and Government of Ireland copyright Ordnance Survey Ireland.

PART 8 PUBLIC CONSULTATION

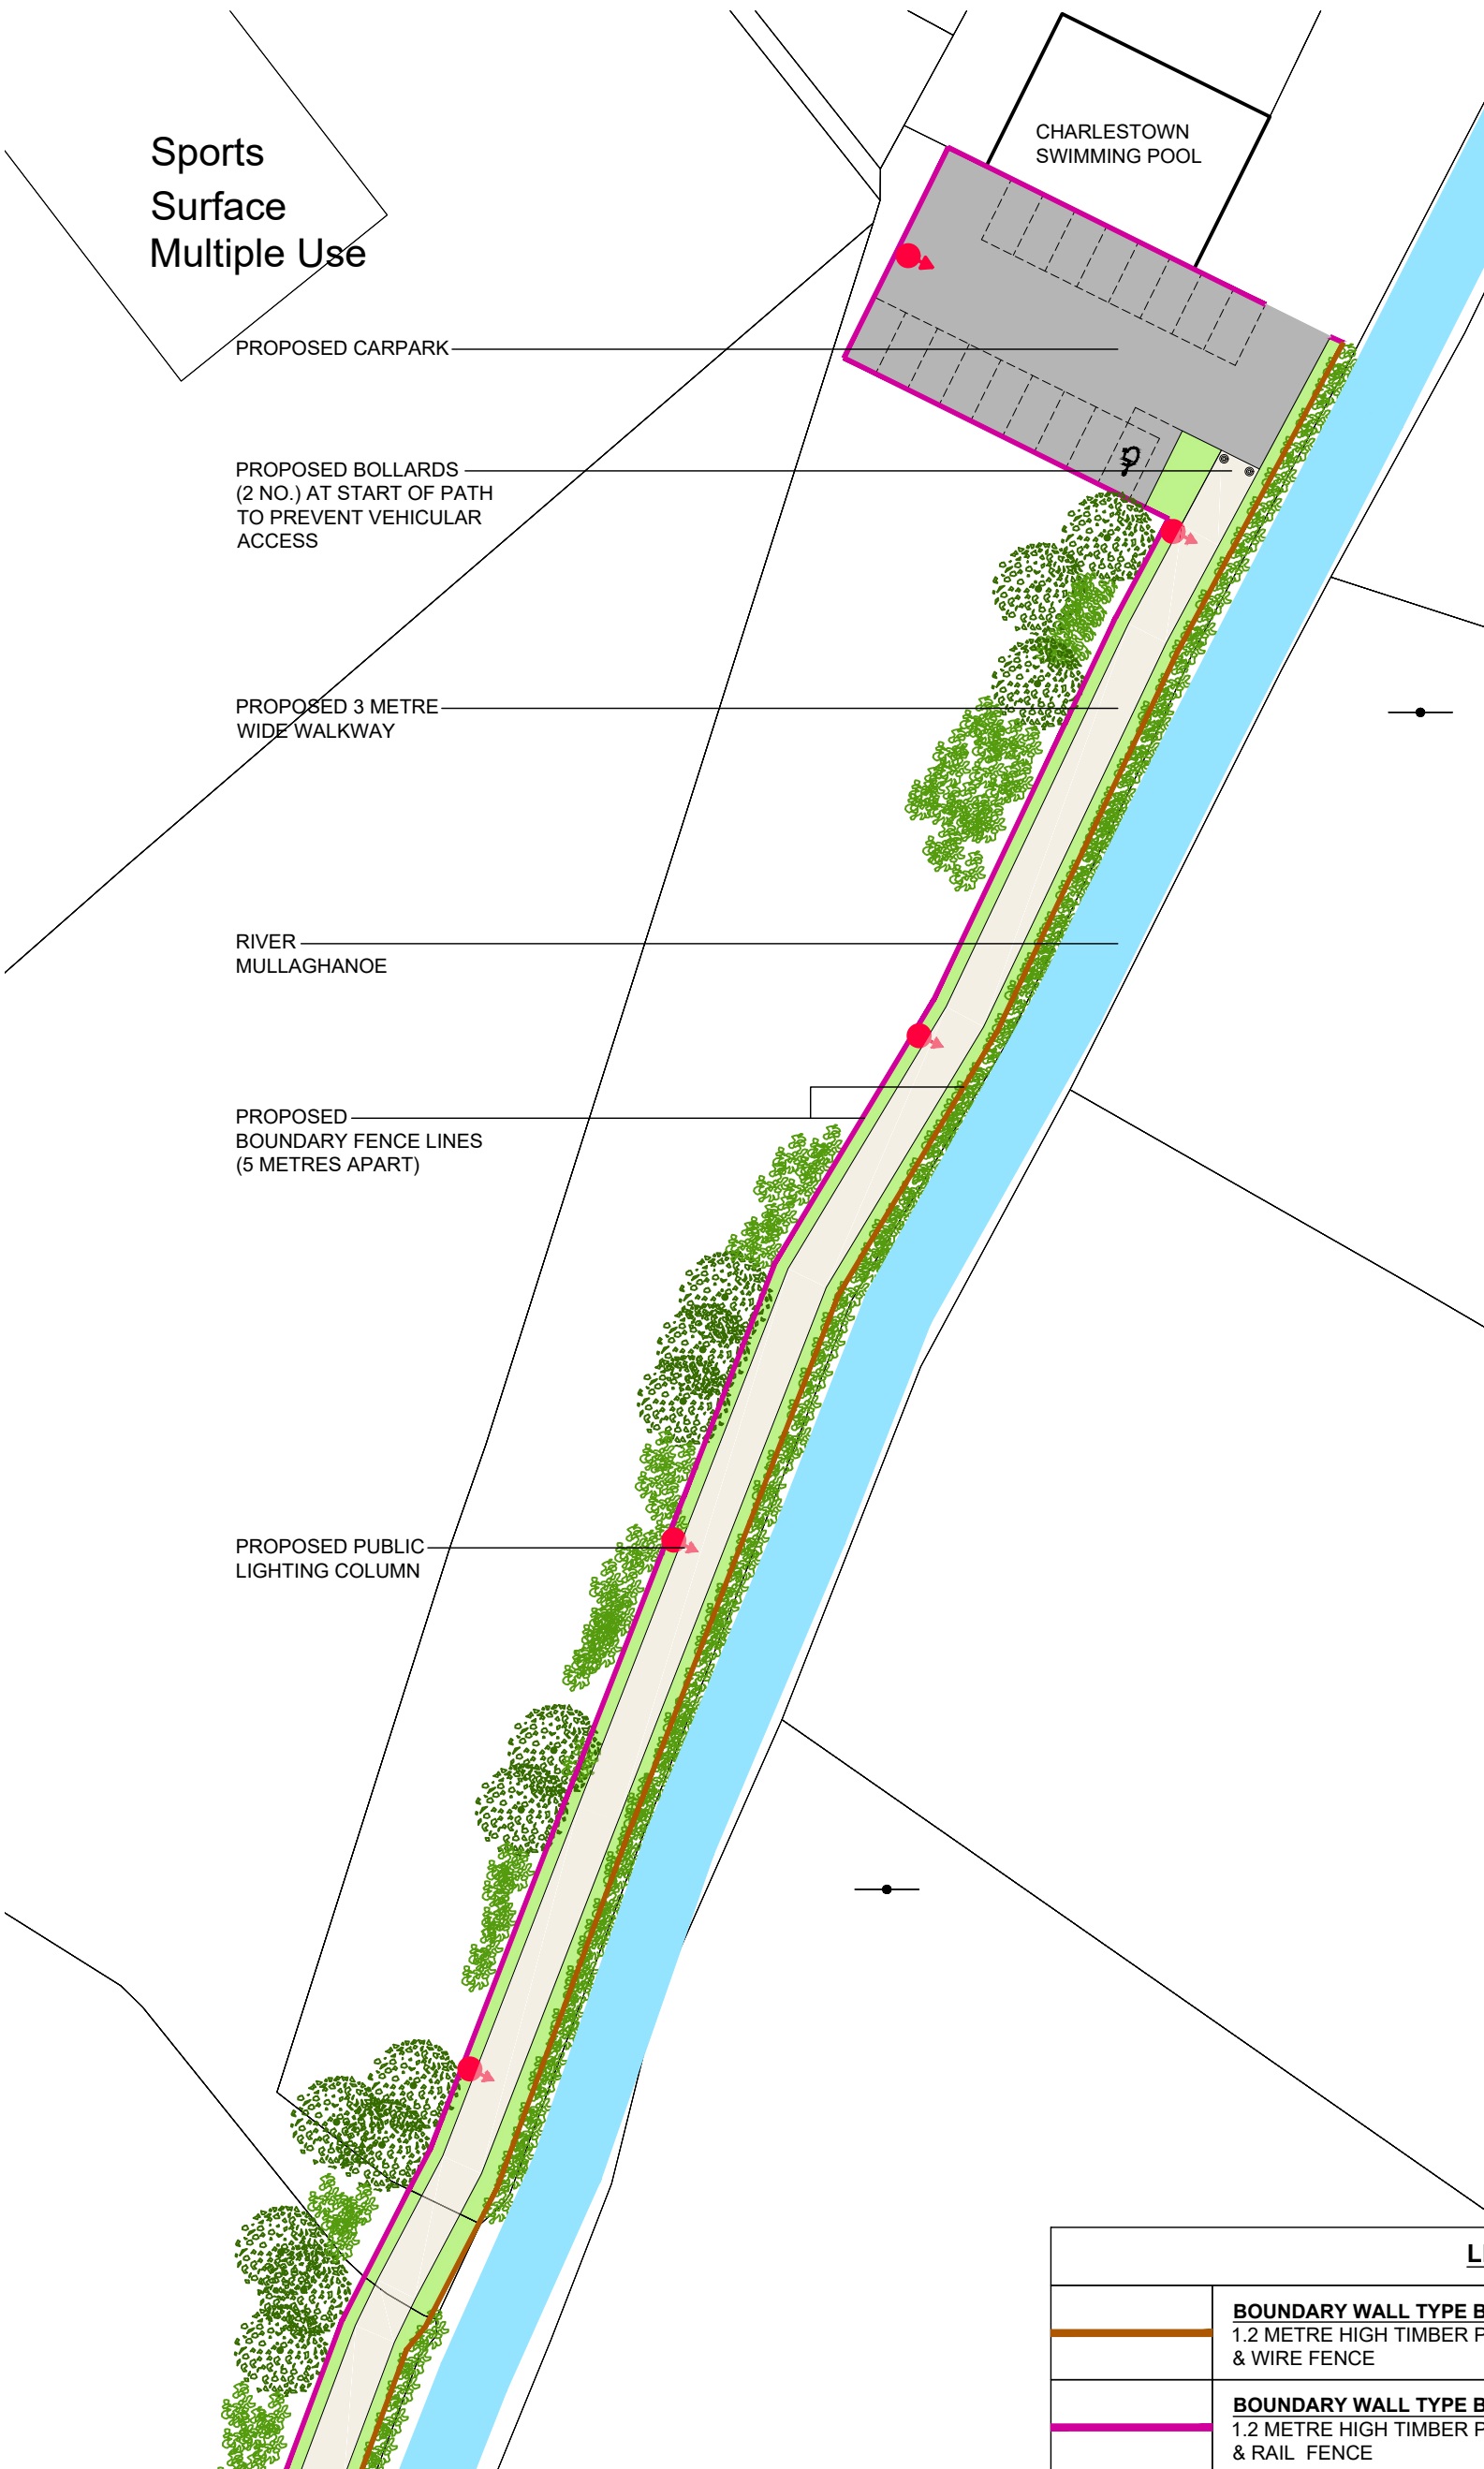

Sports Surface Multiple Use

PROPOSED CARPARK

PROPOSED BOLLARDS (2 NO.) AT START OF PATH TO PREVENT VEHICULAR ACCESS


PROPOSED 3 METRE WIDE WALKWAY

RIVER MULLAGHANOE

PROPOSED BOUNDARY FENCE LINES (5 METRES APART)

PROPOSED PUBLIC LIGHTING COLUMN

CHARLESTOWN SWIMMING POOL

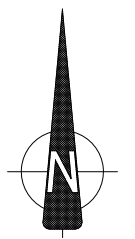

PROPOSED SITE PLAN - AREA 01 OF 03 1:500 @ A3

STATUS KEY	
SHARED / FOR INFORMATION	
S0	WORK IN PROGRESS
S1	COORDINATION
S2	INFORMATION
S3	REVIEW / COMMENT
S4	CONST. APPROVAL
D1	COSTING
D2	TENDER
D3	CONTRACTOR DESIGN
PUBLISHED	
A1	PTS / FSC / DAC
A2	CONSTRUCTION
AB	AS-BUILT

Rev No.	Date	Comment
-	-	PART 8 PUBLIC CONSULTATION

ORDNANCE SURVEY MAP NO'S.: 1731-D & 1732-16
ITM COORDINATES: 547534E, 801343N

LEGEND			
	BOUNDARY WALL TYPE B-01: 1.2 METRE HIGH TIMBER POST & WIRE FENCE		PARKING AREA FINISH: SELECTED GRAVEL SURFACE FINISH
	BOUNDARY WALL TYPE B-02: 1.2 METRE HIGH TIMBER POST & RAIL FENCE		PROPOSED LANDSCAPING: GRASS SEED FINISH
	PATH FINISH: SELECTED GRAVEL SURFACE FINISH		RIVER MULLAGHANOE: LOCATION OF EXISTING RIVER
	PROPOSED PUBLIC LIGHTING: 6 METRE HIGH PUBLIC LIGHT COLUMN WITH LED LANTERN		EXISTING LANDSCAPING: TREES & SHRUBS



ARCHITECTS DEPARTMENT
MAYO COUNTY COUNCIL



Project No:	Project Title:	Dwg Type	Status:
C5MDICT003	CHARLESTOWN RIVERWALK, LOWPARK, CHARLESTOWN, CO. MAYO	90	A1
Drawing Title:	Drawing No.	Revision:	
PROPOSED SITE PLAN AREA 01 OF 03	5204	-	
Drawn By:	Scale:	First Issue:	
DC	1:500 @ A3	09.06.2022	
Checked By:			
DC	C5MDICT003 - MCC - 90 - XX - DR - A - 5204 - 02		

