



DO NOT SCALE FROM THIS DRAWING. USE FIGURED DIMENSIONS IN ALL CASES. VERIFY DIMENSIONS ON SITE AND REPORT ANY DISCREPANCIES TO THE ARCHITECTS IMMEDIATELY. THIS DRAWING IS TO BE READ IN CONJUNCTION WITH THE ARCHITECTS SPECIFICATION. © THIS DRAWING IS COPYRIGHT AND MAY ONLY BE REPRODUCED WITH THE ARCHITECTS PERMISSION.

NOTES

- O.S. Data from O.S Sheet Numbers 2215-02, 2215-03, 2215-A
 - ITM CO-ORDINATES OF SITE X= 549608, Y= 779460
 - Ordnance Survey Ireland, Licence No. AR-0052221
 - Ordnance Survey Ireland, Government of Ireland
- All levels are given in metres and are referred to O.S. Datum (Main Head Co. Donegal (1970 Adjustment))
- BALLYHAUNIS COMMUNITY VISION SITE BOUNDARY
 - SITE BOUNDARY IN OWNERSHIP BY THE APPLICANT
 - AREA TO WHICH APPLICATION RELATES

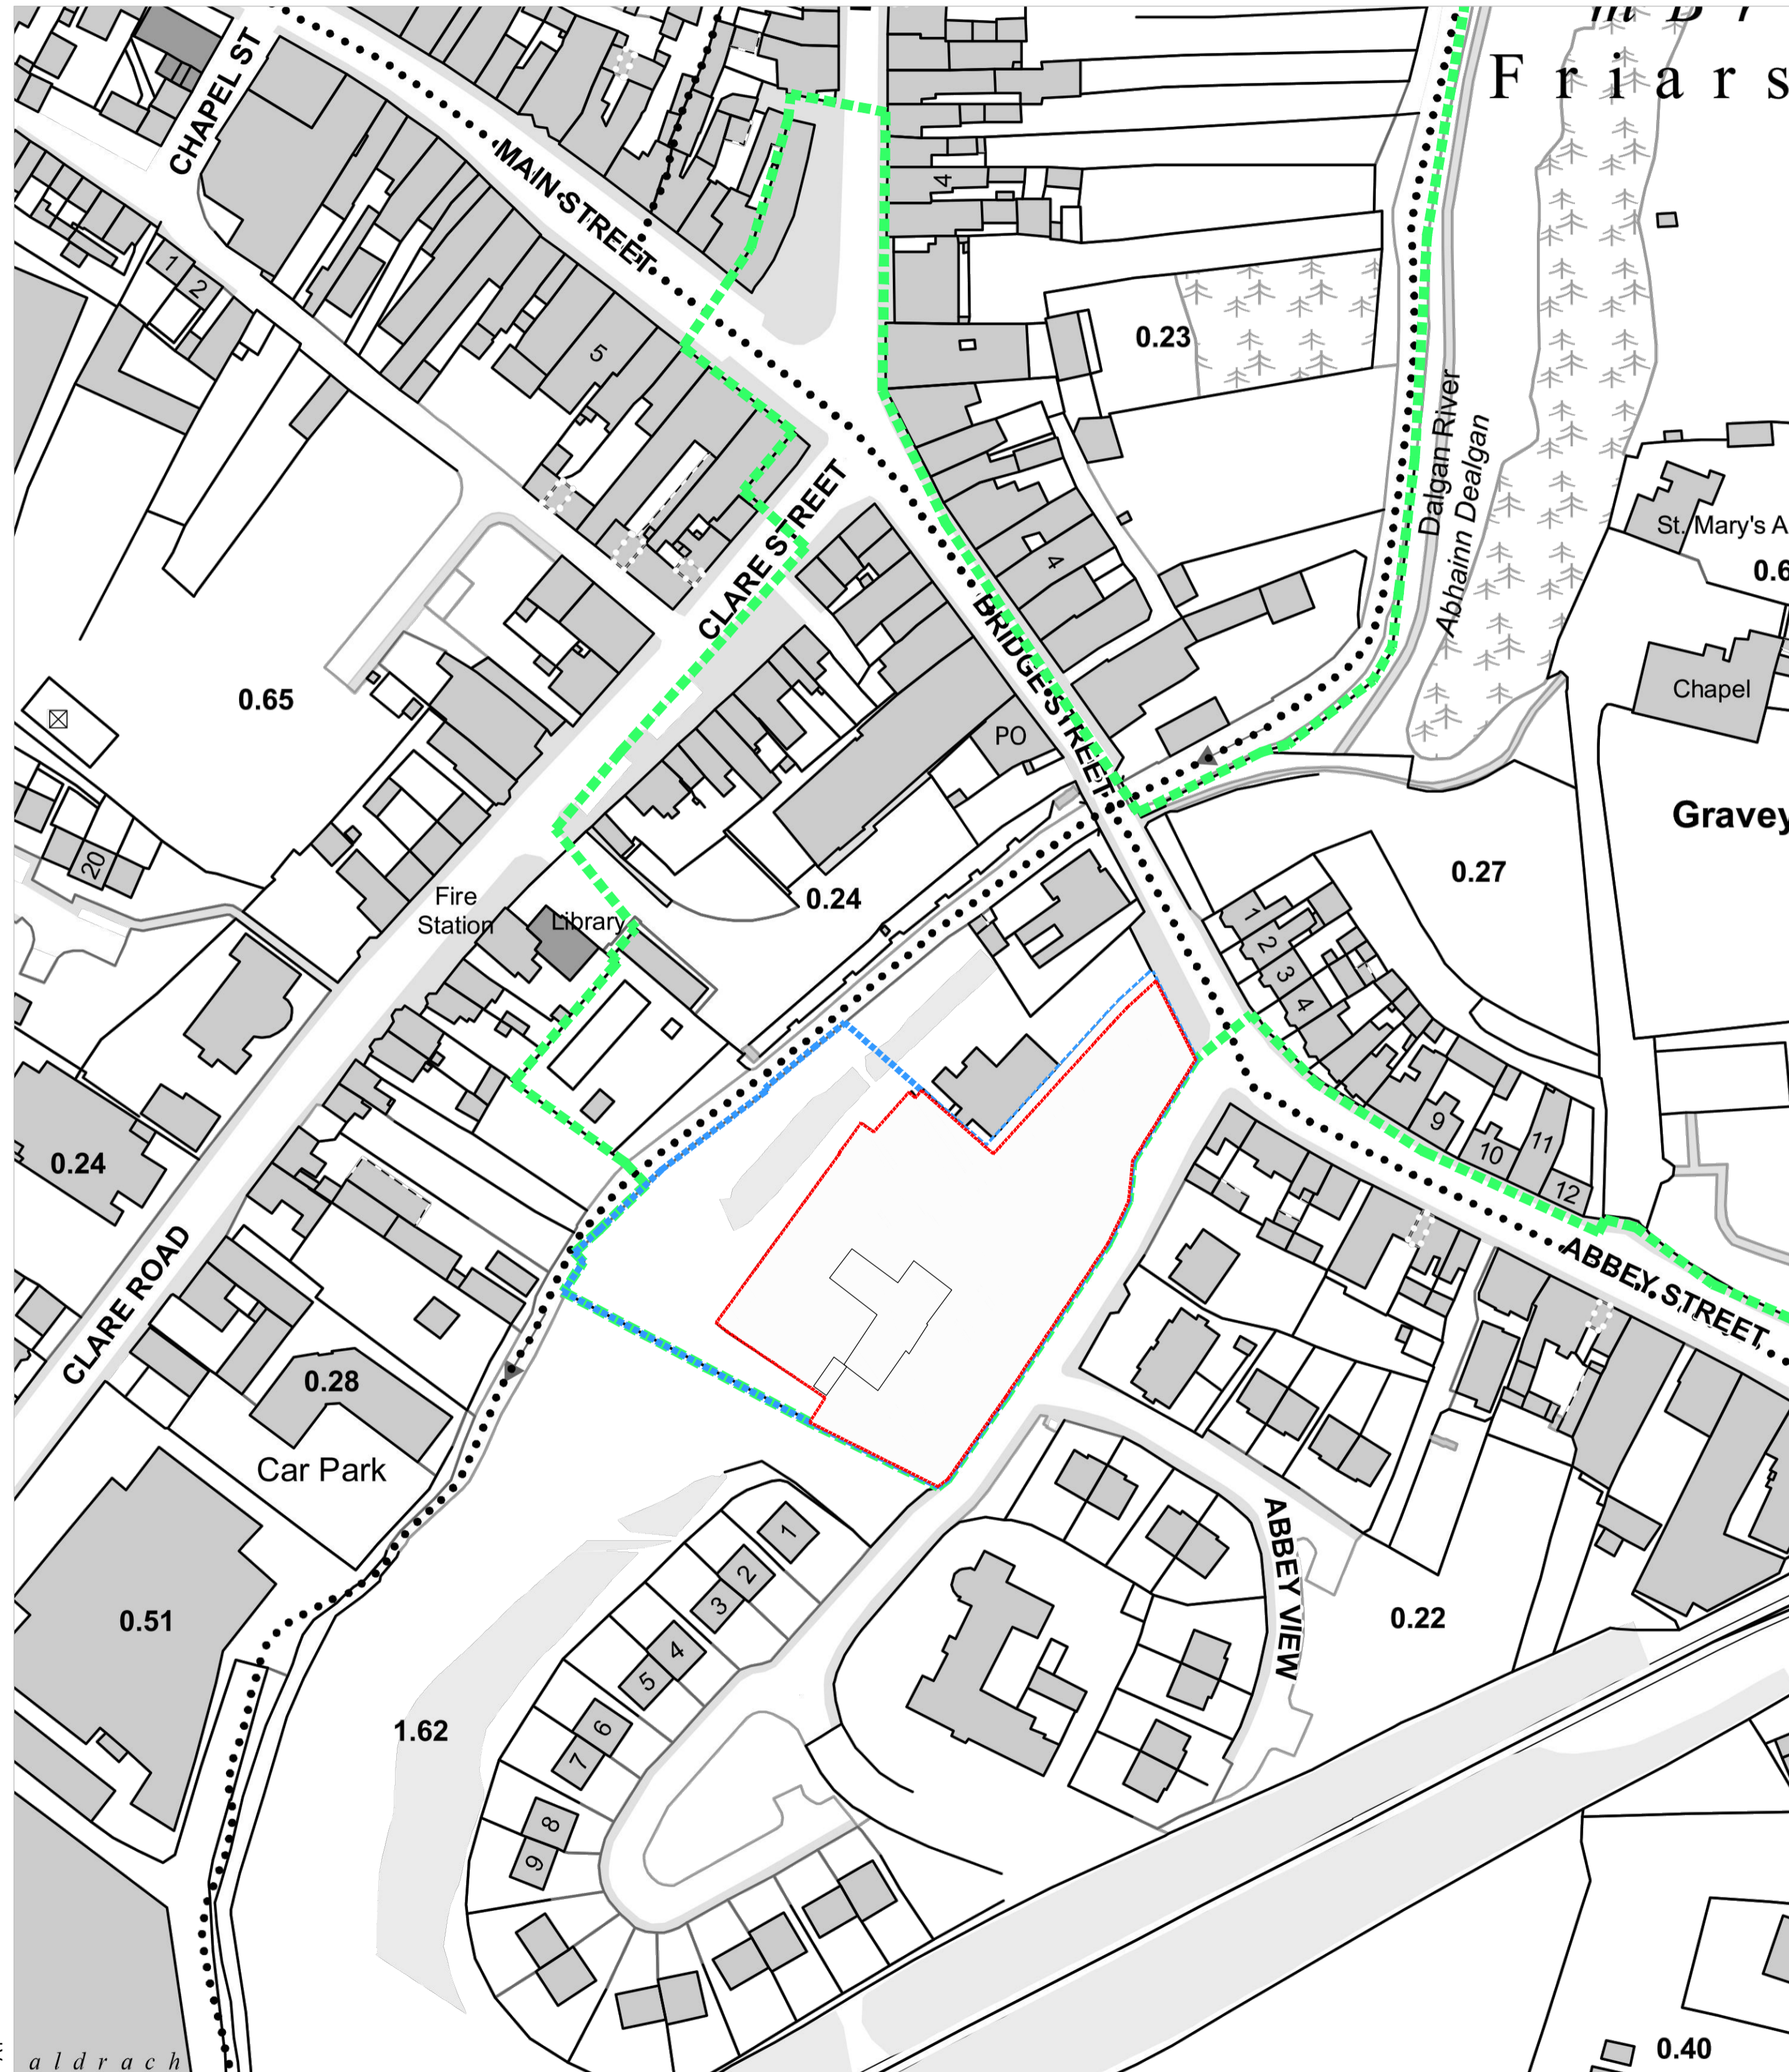

ORIGINAL SHEET SIZE = A1
SITE LOCATION MAP
SCALE 1:1000

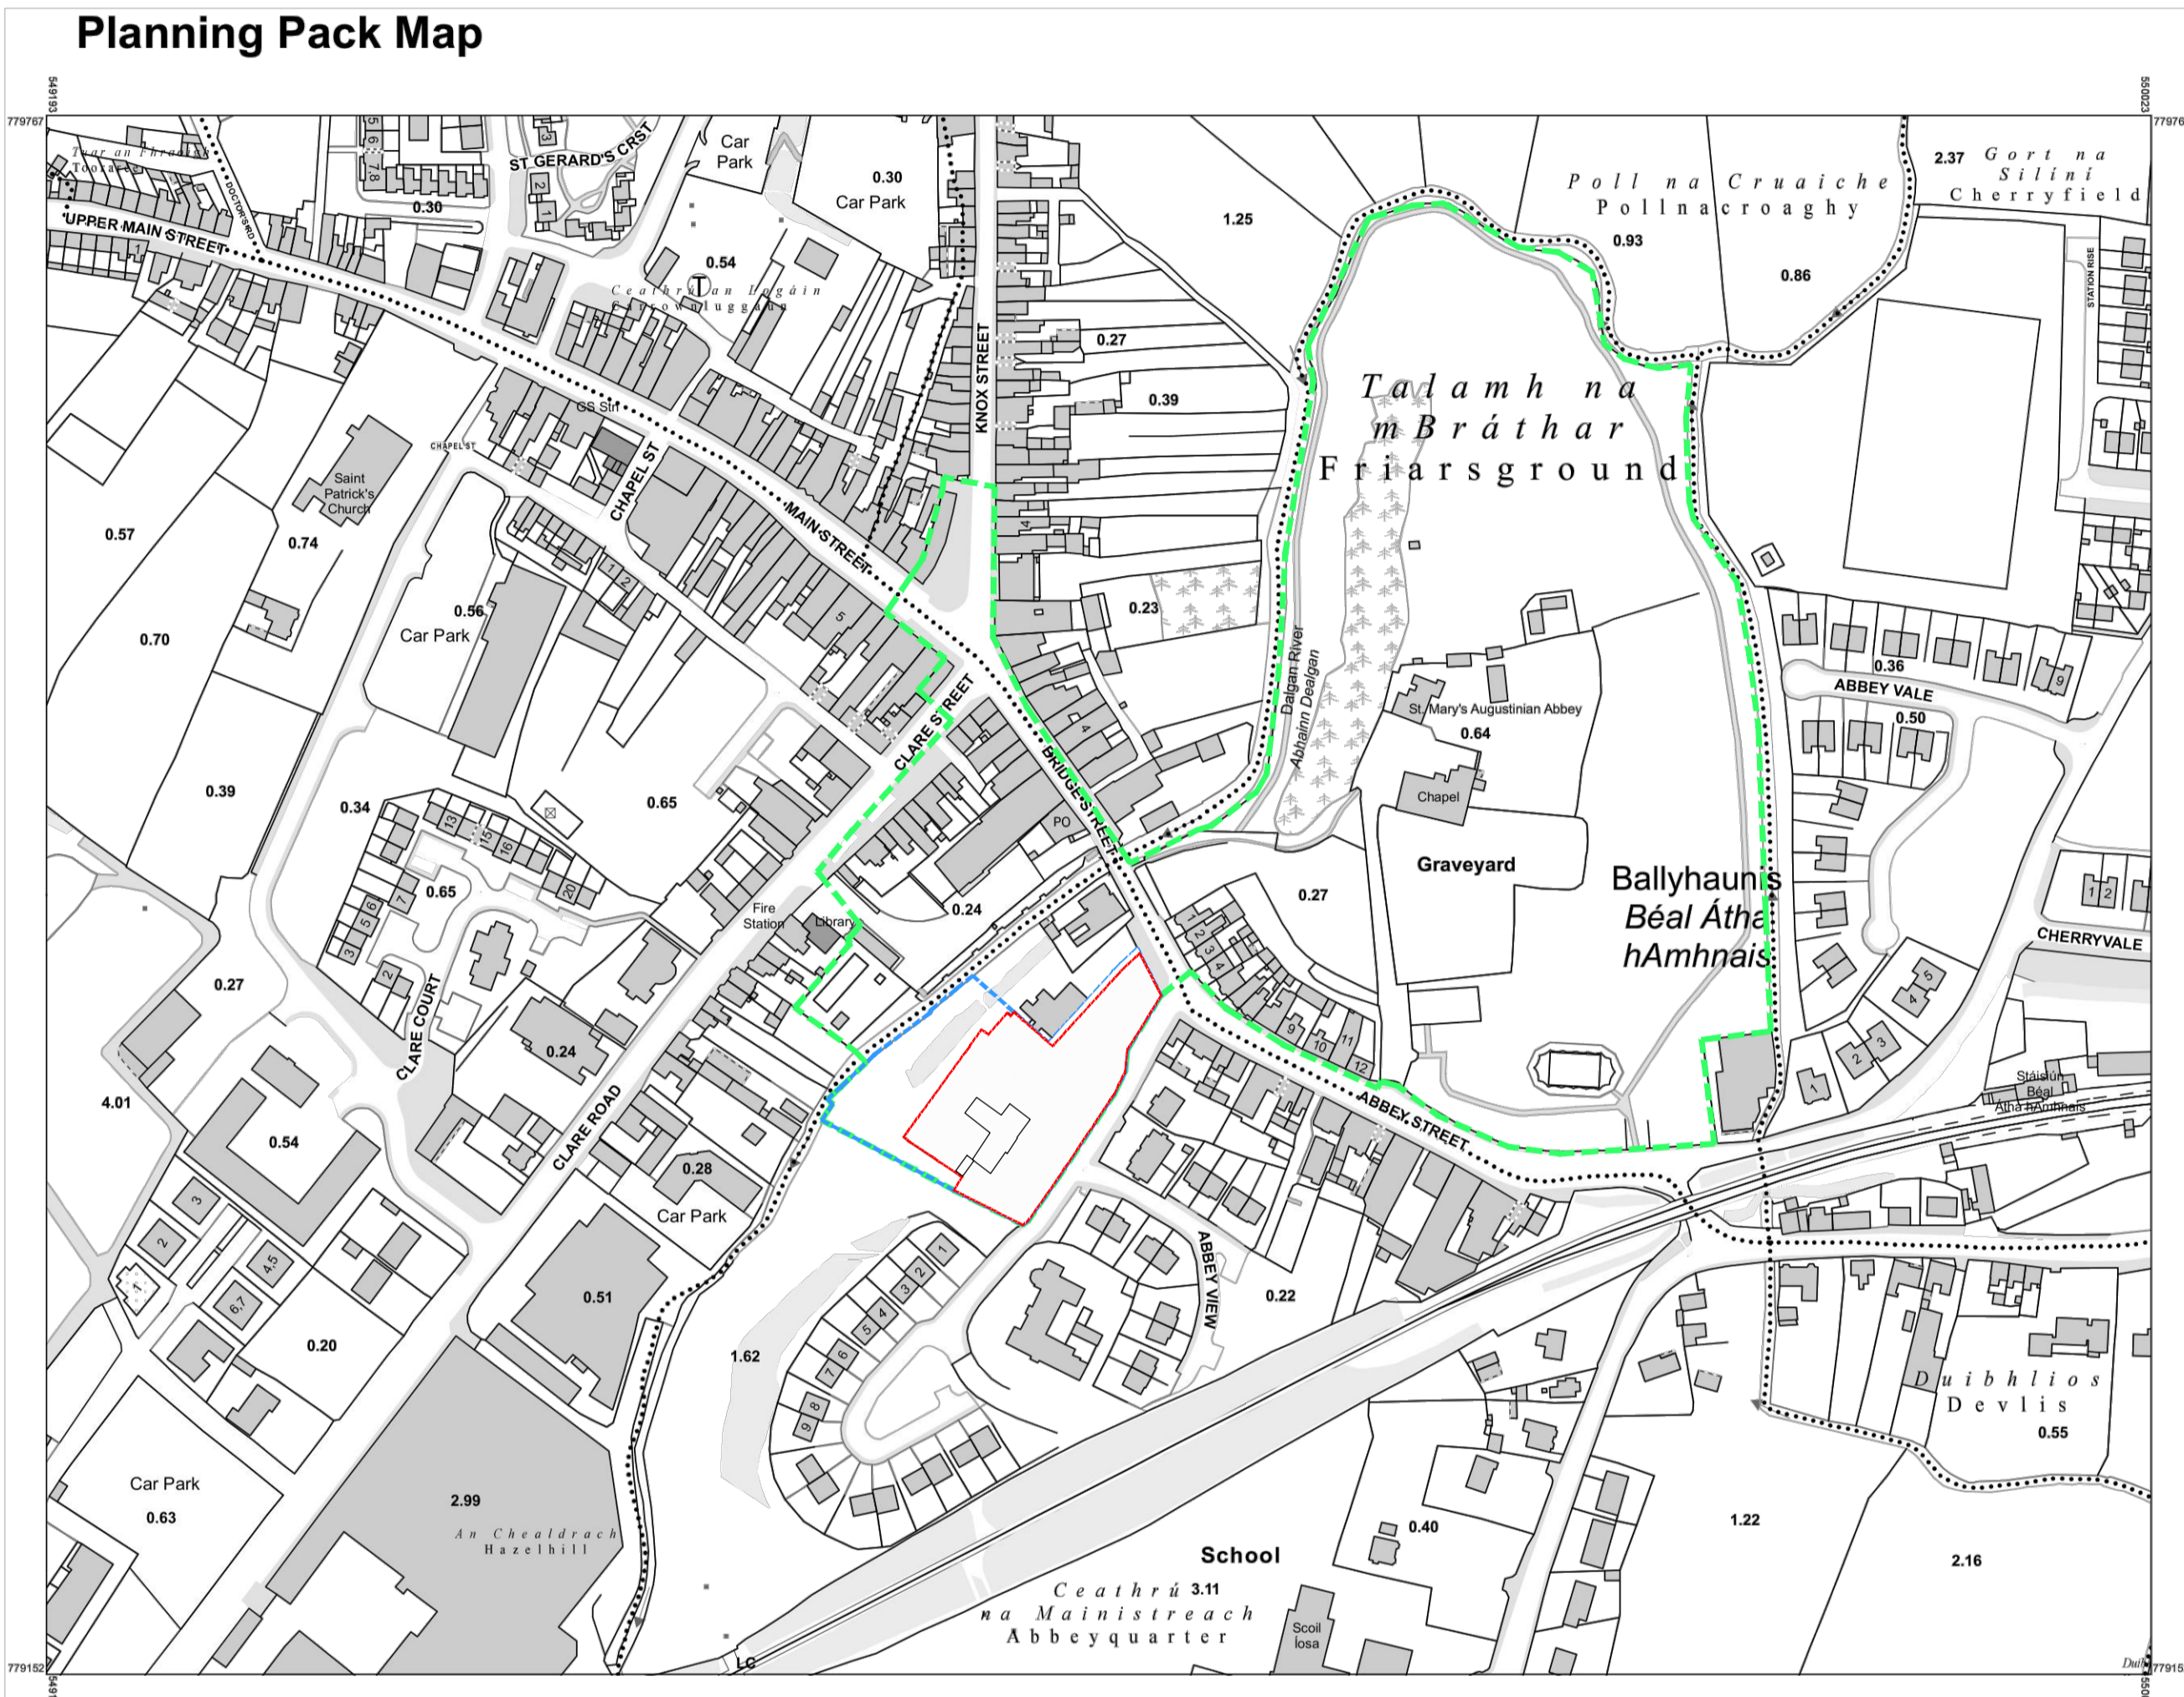

Planning Pack Map
SITE LOCATION MAP
SCALE 1:2500



CENTRE COORDINATES:
ITM 549608,779460

PUBLISHED: 24/09/2021 **ORDER NO.:** 50222140_1

MAP SERIES: 1:1,000, 1:1,000, 1:2,500 **MAP SHEETS:** 2215-02, 2215-03, 2215-A

COMPILED AND PUBLISHED BY:
Ordnance Survey Ireland,
Phoenix Park,
Dublin 8,
Ireland.

Unauthorised reproduction infringes Ordnance Survey Ireland and Government of Ireland copyright.

All rights reserved. No part of this publication may be copied, reproduced or transmitted in any form or by any means without the prior written permission of the copyright owners.

The representation on this map of a road, track or footpath is not evidence of the existence of a right of way.

Ordnance Survey maps never show legal property boundaries, nor do they show ownership of physical features.

©Suirbhéireacht Ordánais Éireann, 2021
©Ordnance Survey Ireland, 2021
www.osi.ie/copyright

LEGEND:
<http://www.osi.ie>
search 'Large Scale Legend'


3.1 PLANNING			
JOB Community Hub Ballyhaunis, Co Mayo			
CLIENT Mayo County Council			
DRAWING SITE LOCATION MAP			
DATE	July 2021	SCALE	as shown @ A1
DRN	IR	CHECKED	RK
JOB NO.	DWG NO.	REVISION	
21-121D	001	P1	

DO NOT SCALE FROM THIS DRAWING. USE FIGURED DIMENSIONS IN ALL CASES.
 VERIFY DIMENSIONS ON SITE AND REPORT ANY DISCREPANCIES TO THE ARCHITECTS IMMEDIATELY. THIS DRAWING IS TO BE READ IN CONJUNCTION WITH THE ARCHITECTS SPECIFICATION. © THIS DRAWING IS COPYRIGHT AND MAY ONLY BE REPRODUCED WITH THE ARCHITECTS PERMISSION.

NOTES

O.S. Data from O.S Sheet Numbers 2215-02, 2215-03, 2215-A
 ITM CO-ORDINATES OF SITE X= 549608, Y= 779460
 Ordnance Survey Ireland, Licence No. AR-0052221
 Ordnance Survey Ireland, Government of Ireland

- All levels are given in metres and are referred to O.S. Datum (Main Head Co. Donegal (1970 Adjustment))
- BALLYHAUNIS COMMUNITY VISION SITE BOUNDARY
 - SITE BOUNDARY IN OWNERSHIP BY THE APPLICANT
 - AREA TO WHICH APPLICATION RELATES

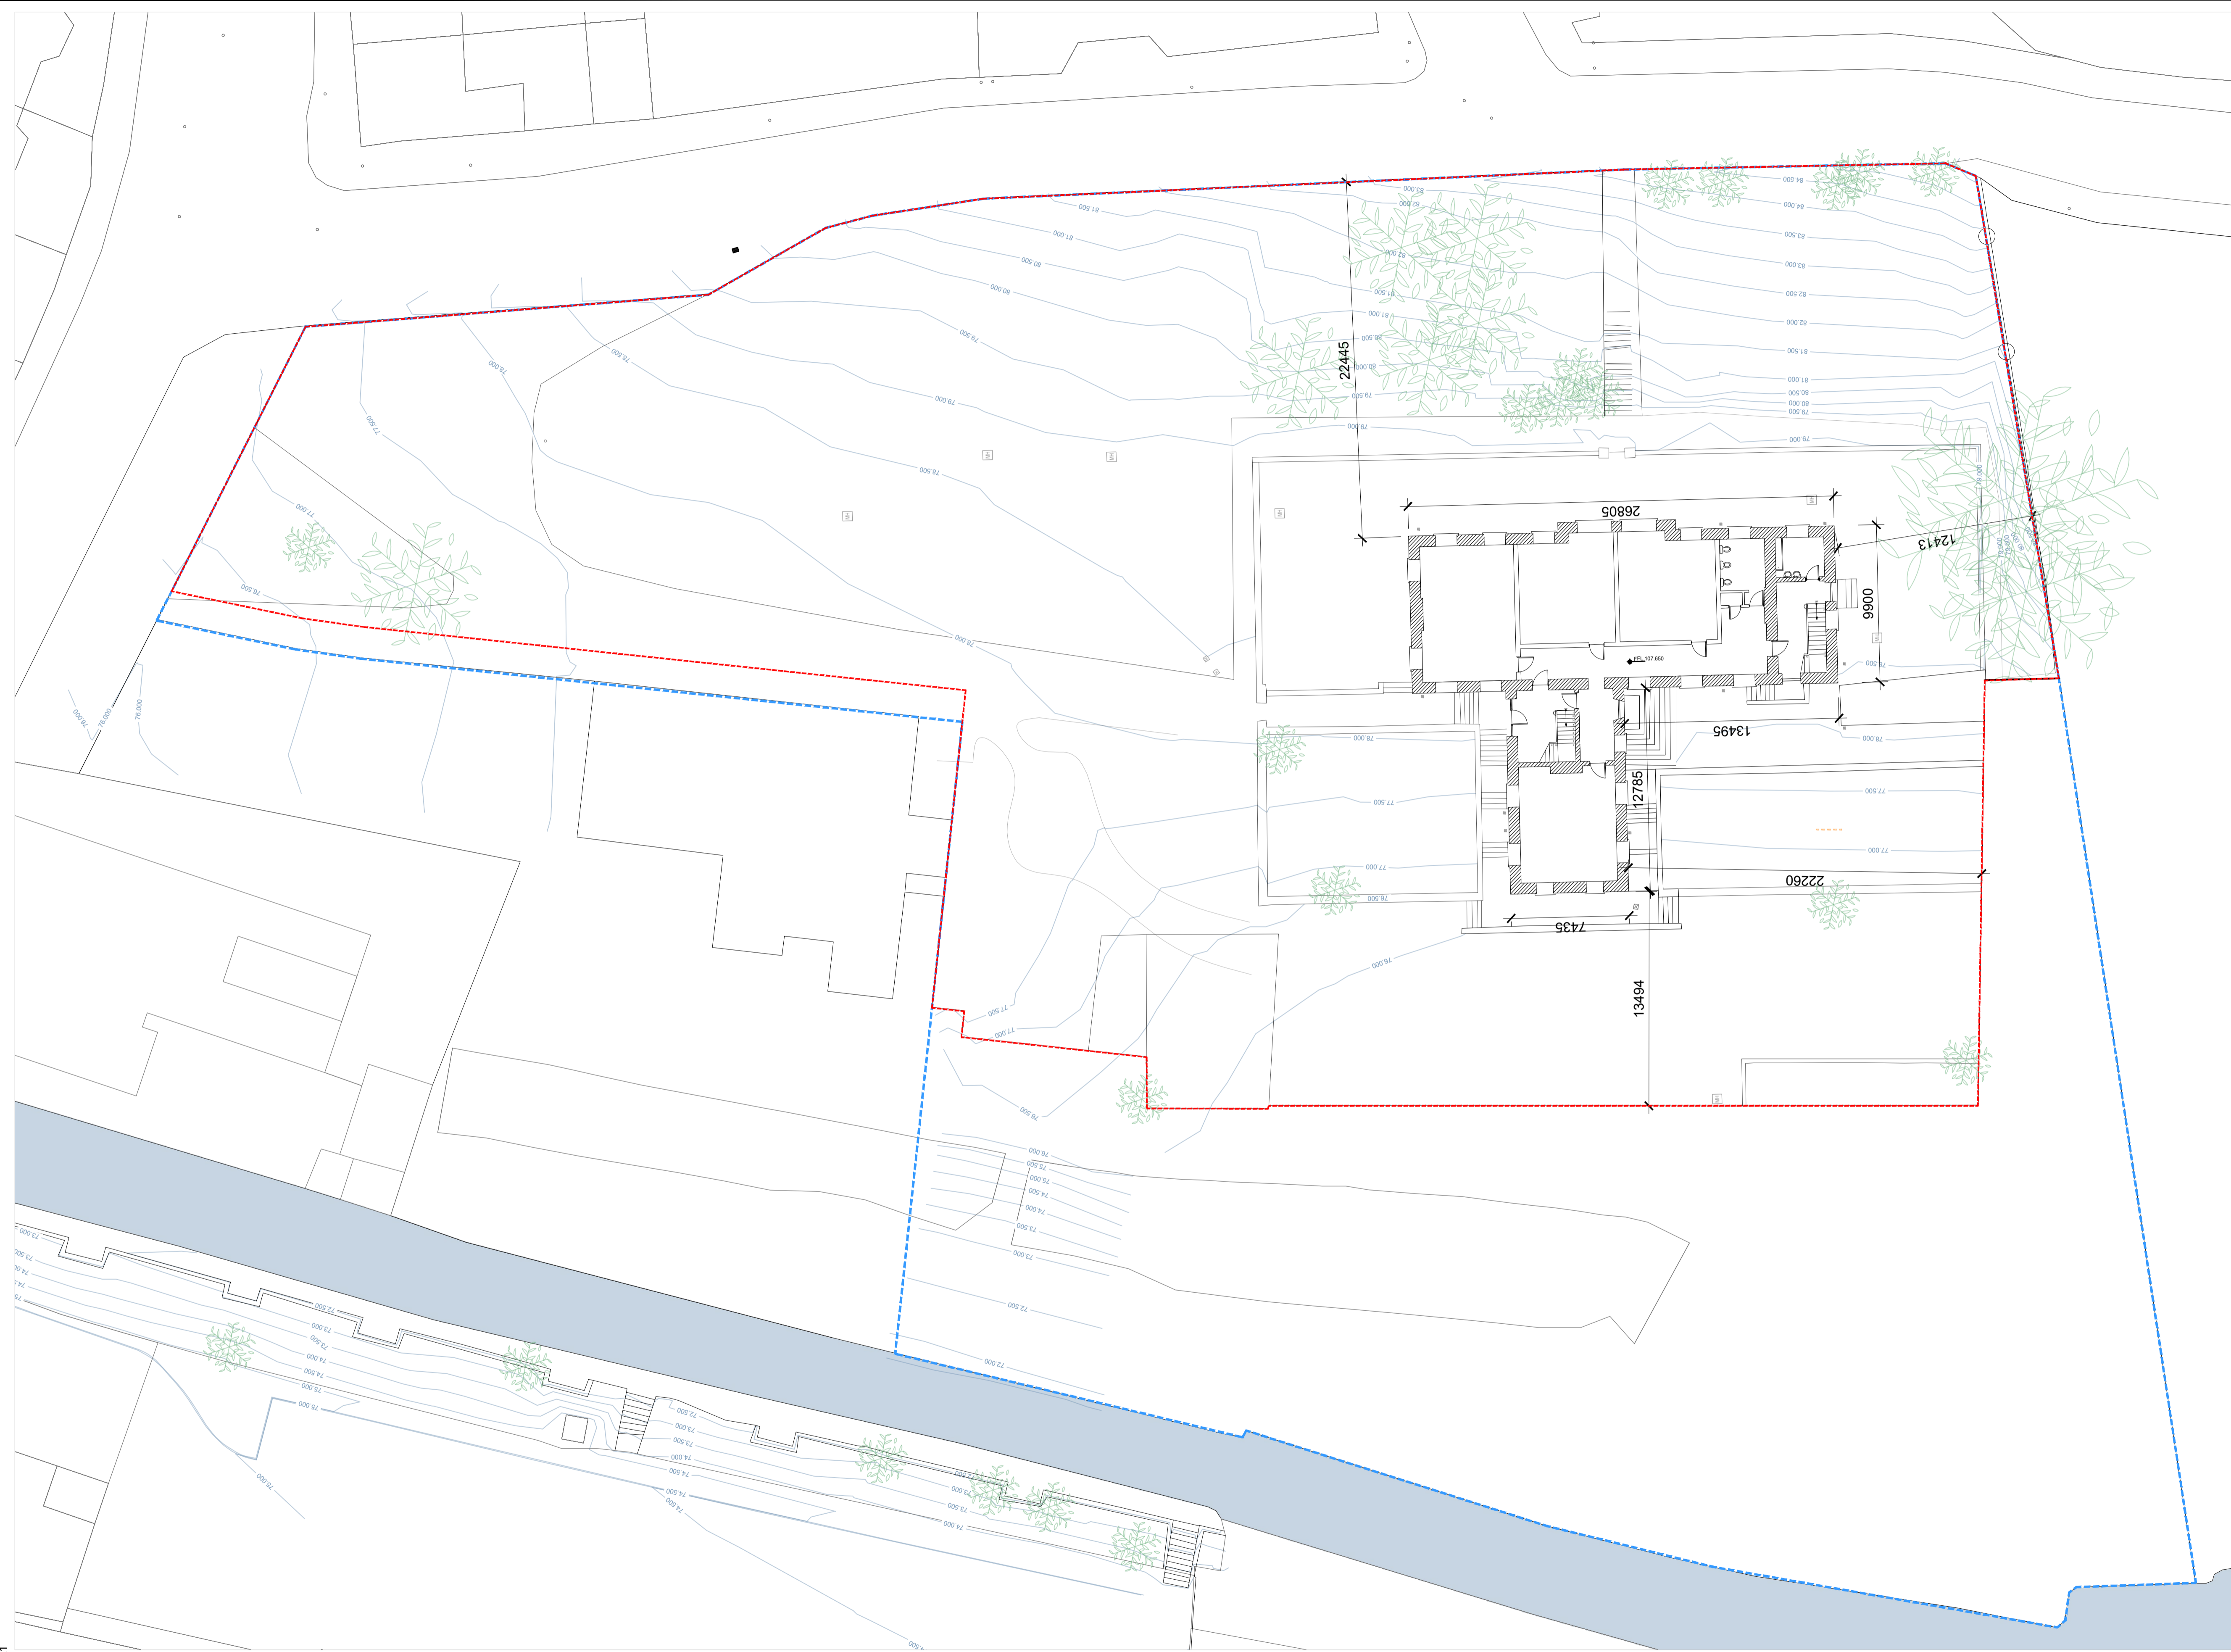

EXISTING SITE PLAN
 SCALE 1:200

ORIGINAL SHEET SIZE = A1

3.1 PLANNING	
JOB Community Hub Ballyhaunis, Co Mayo	
CLIENT Mayo County Council	
DRAWING EXISTING SITE PLAN	
DATE July 2021	SCALE as shown @ A1
DRN IR	CHECKED RK
JOB NO. 21-121D	DWG NO. 002
	REVISION P1

DO NOT SCALE FROM THIS DRAWING. USE FIGURED DIMENSIONS IN ALL CASES.
 VERIFY DIMENSIONS ON SITE AND REPORT ANY DISCREPANCIES TO THE ARCHITECTS IMMEDIATELY. THIS DRAWING IS TO BE READ IN CONJUNCTION WITH THE ARCHITECTS SPECIFICATION. © THIS DRAWING IS COPYRIGHT AND MAY ONLY BE REPRODUCED WITH THE ARCHITECTS PERMISSION.


- NOTES**
- O.S. Data from O.S Sheet Numbers 2215-02, 2215-03, 2215-A
 - ITM CO-ORDINATES OF SITE X= 549608, Y= 779480
 - Ordnance Survey Ireland, Licence No. AR-0052221
 - Ordnance Survey Ireland, Government of Ireland
 - All levels are given in metres and are referred to O.S. Datum (Main Head Co. Donegal (1970 Adjustment))
 - BALLYHAUNIS COMMUNITY VISION SITE BOUNDARY
 - SITE BOUNDARY IN OWNERSHIP BY THE APPLICANT
 - AREA TO WHICH APPLICATION RELATES
 - PROPOSED EXTENSION
 - EXISTING WALLS/ DOORS TO BE DEMOLISHED/ REMOVED




PROPOSED SITE PLAN
 SCALE 1:200

ORIGINAL SHEET SIZE = A1


3.1 PLANNING		
JOB Community Hub Ballyhaunis, Co Mayo		
CLIENT Mayo County Council		
DRAWING PROPOSED SITE PLAN		
DATE July 2021	SCALE as shown @ A1	
DRN IR	CHECKED RK	
JOB NO. 21-121D	DWG NO. 003	REVISION P1

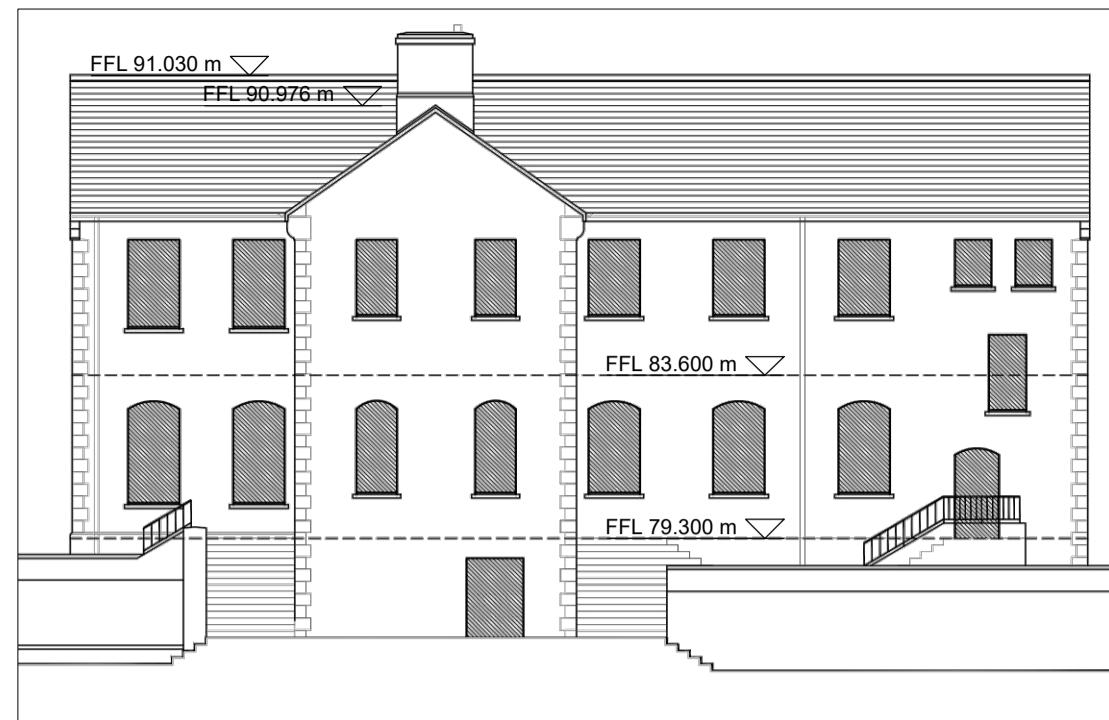


EXISTING NORTH -WEST ELEVATION
SCALE 1:200

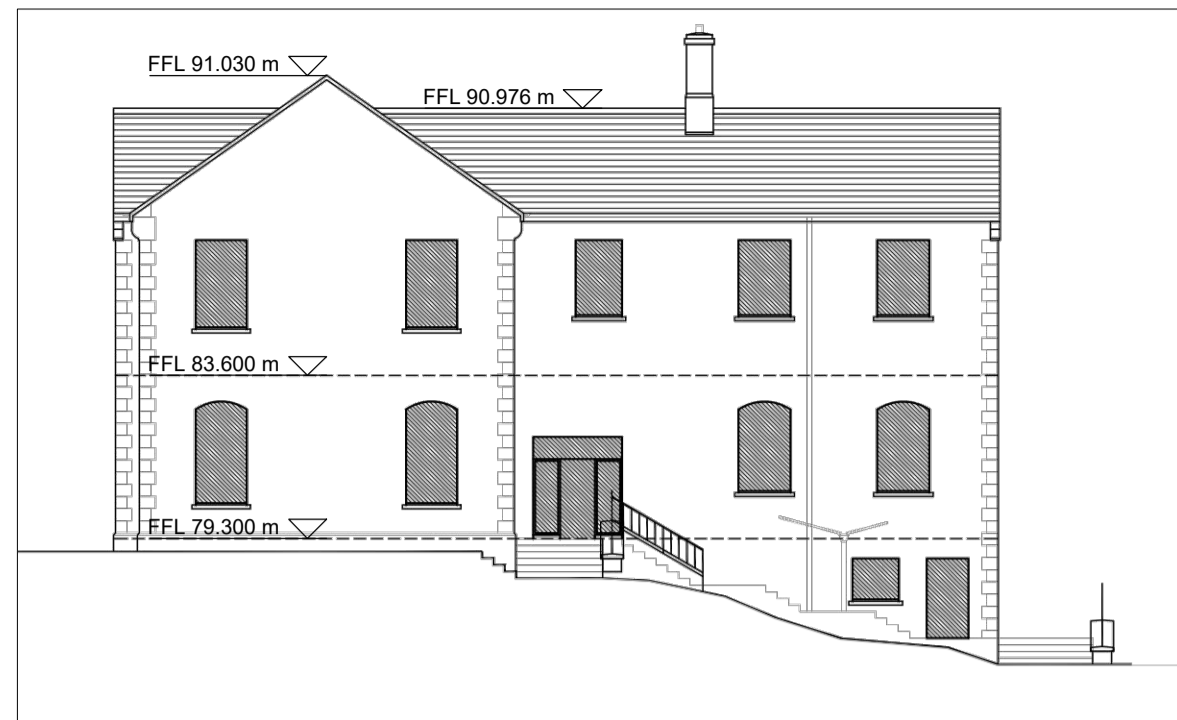

EXISTING NORTH-EST ELEVATION
SCALE 1:200

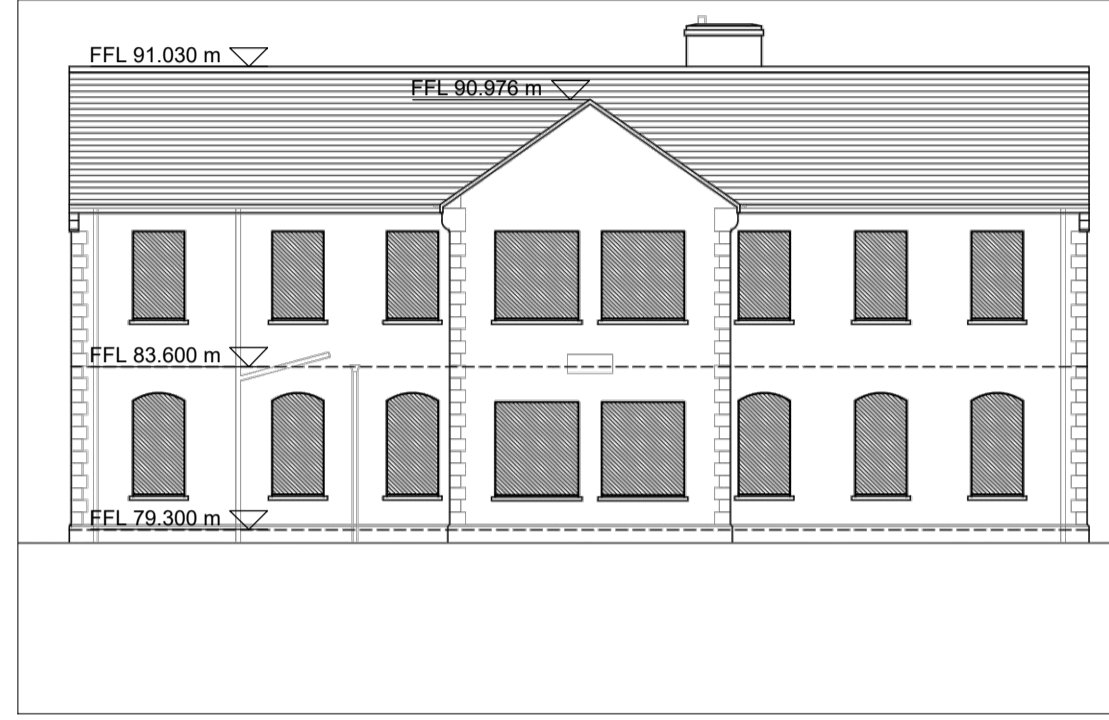

EXISTING SOUTH-EAST ELEVATION
SCALE 1:200

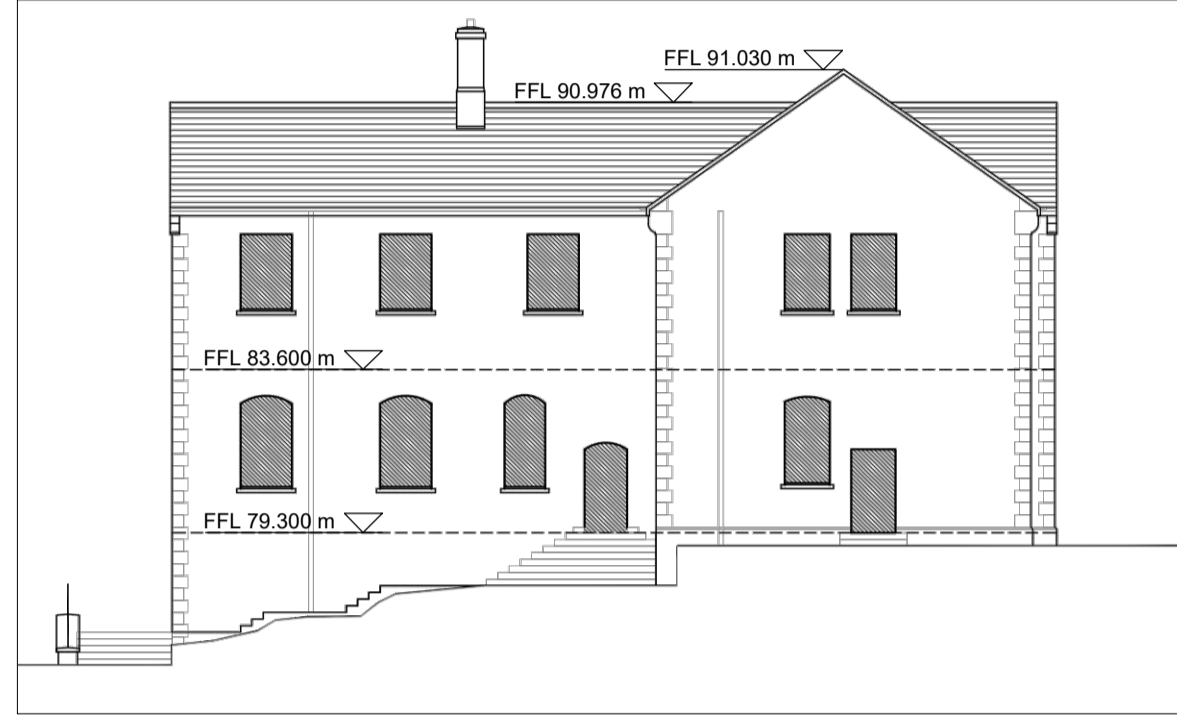

EXISTING SOUTH-WEST ELEVATION
SCALE 1:200




DO NOT SCALE FROM THIS DRAWING. USE FIGURED DIMENSIONS IN ALL CASES.
VERIFY DIMENSIONS ON SITE AND REPORT ANY DISCREPANCIES TO THE ARCHITECTS IMMEDIATELY. THIS DRAWING TO BE READ IN CONJUNCTION WITH THE ARCHITECTS SPECIFICATION. © THIS DRAWING IS COPYRIGHT AND MAY ONLY BE REPRODUCED WITH THE ARCHITECTS PERMISSION.

NOTES


O.S. Data from O.S. Sheet Numbers 2215-02, 2215-03, 2215-A
ITM CO-ORDINATES OF SITE X=549808, Y=779460
Ordnance Survey Ireland, Licence No. AR-0052221
Ordnance Survey Ireland, Government of Ireland

All levels are given in metres and are referred to
O.S. Datum Malin Head Co. Donegal (1970 Adjustment)


--- BALLYHAUNIS COMMUNITY VISION SITE BOUNDARY
--- SITE BOUNDARY IN OWNERSHIP BY THE APPLICANT
--- AREA TO WHICH APPLICATION RELATES

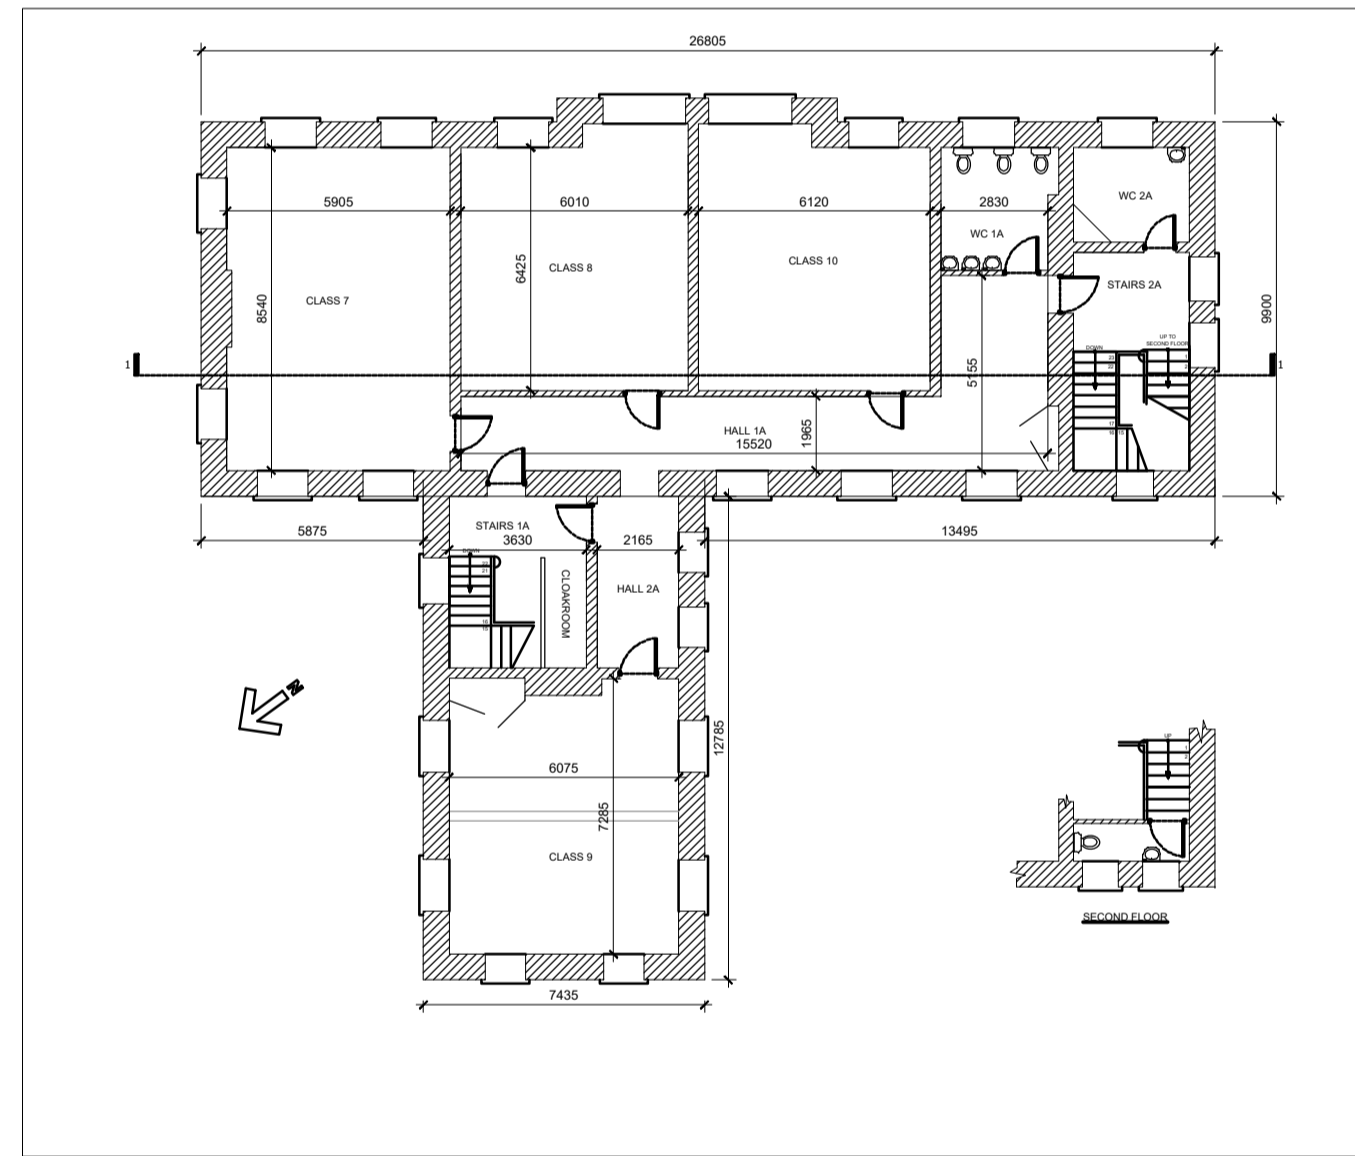


EXISTING FIRST FLOOR PLAN
SCALE 1:200

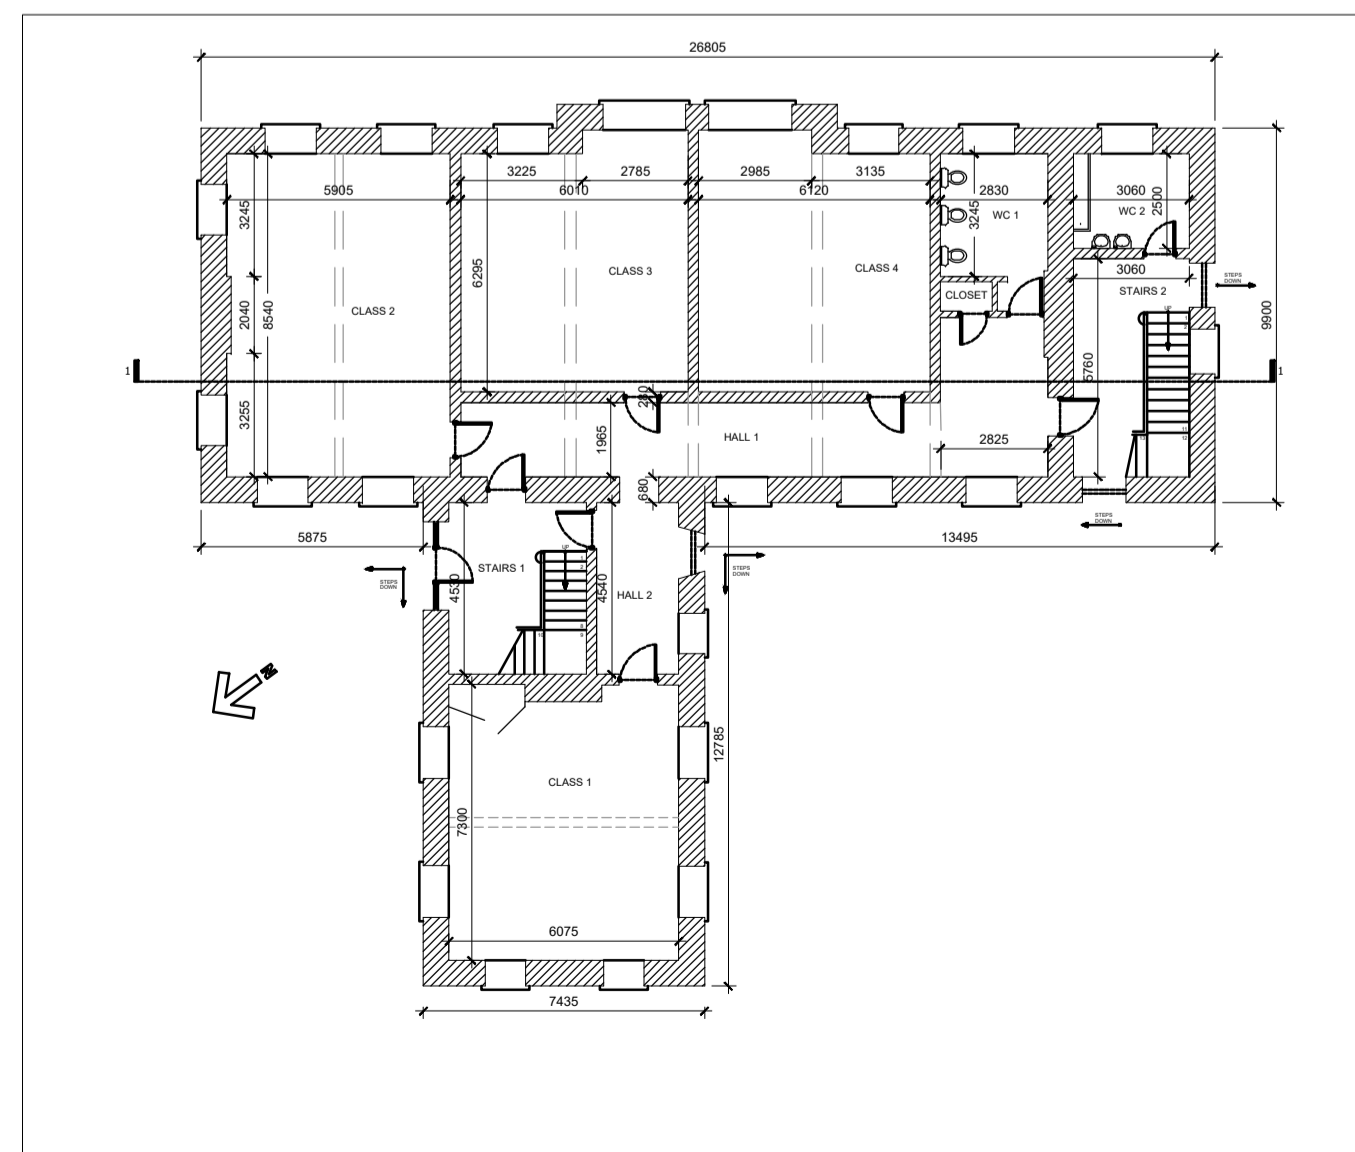

EXISTING GROUND FLOOR PLAN
SCALE 1:200

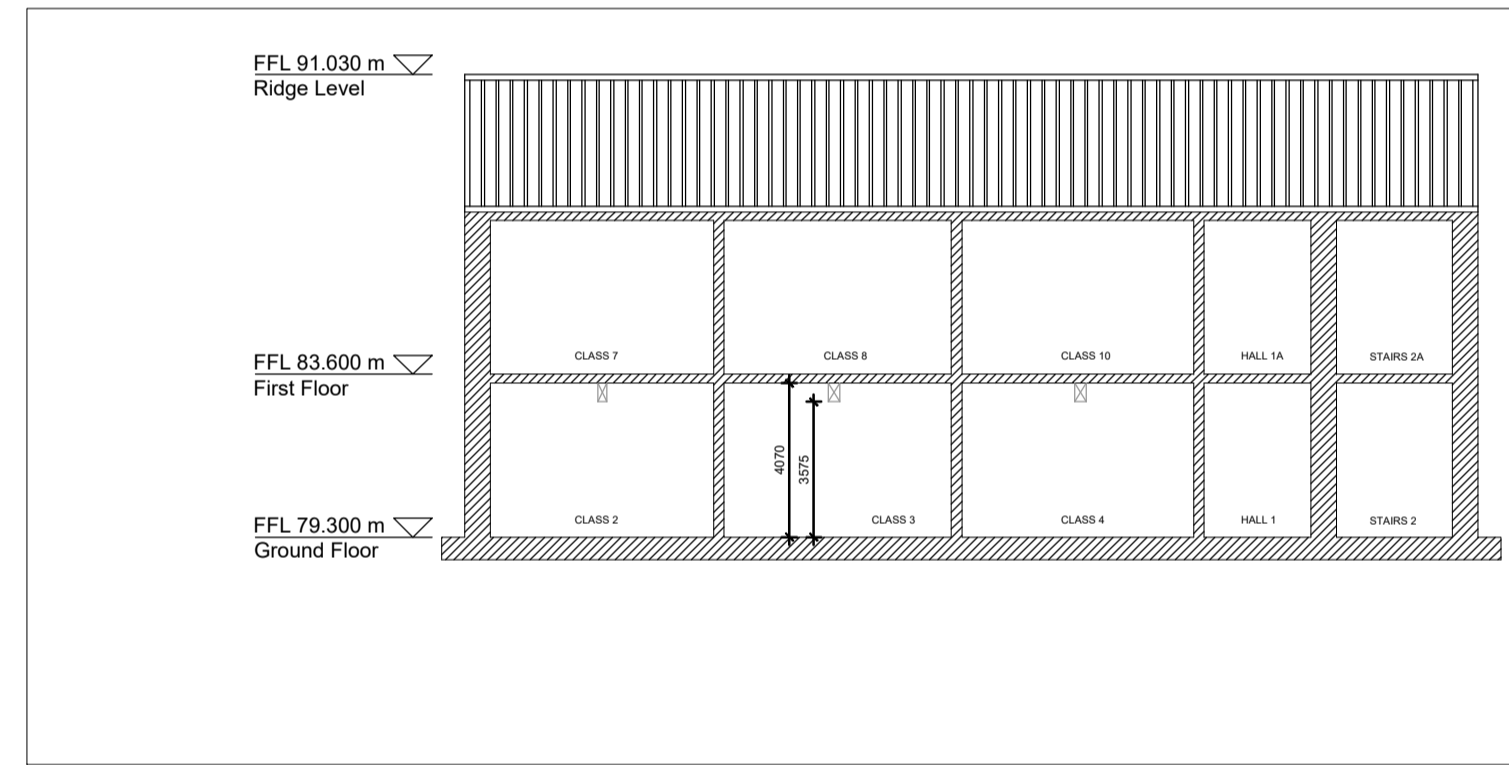

EXISTING SECTION A-A
SCALE 1:200

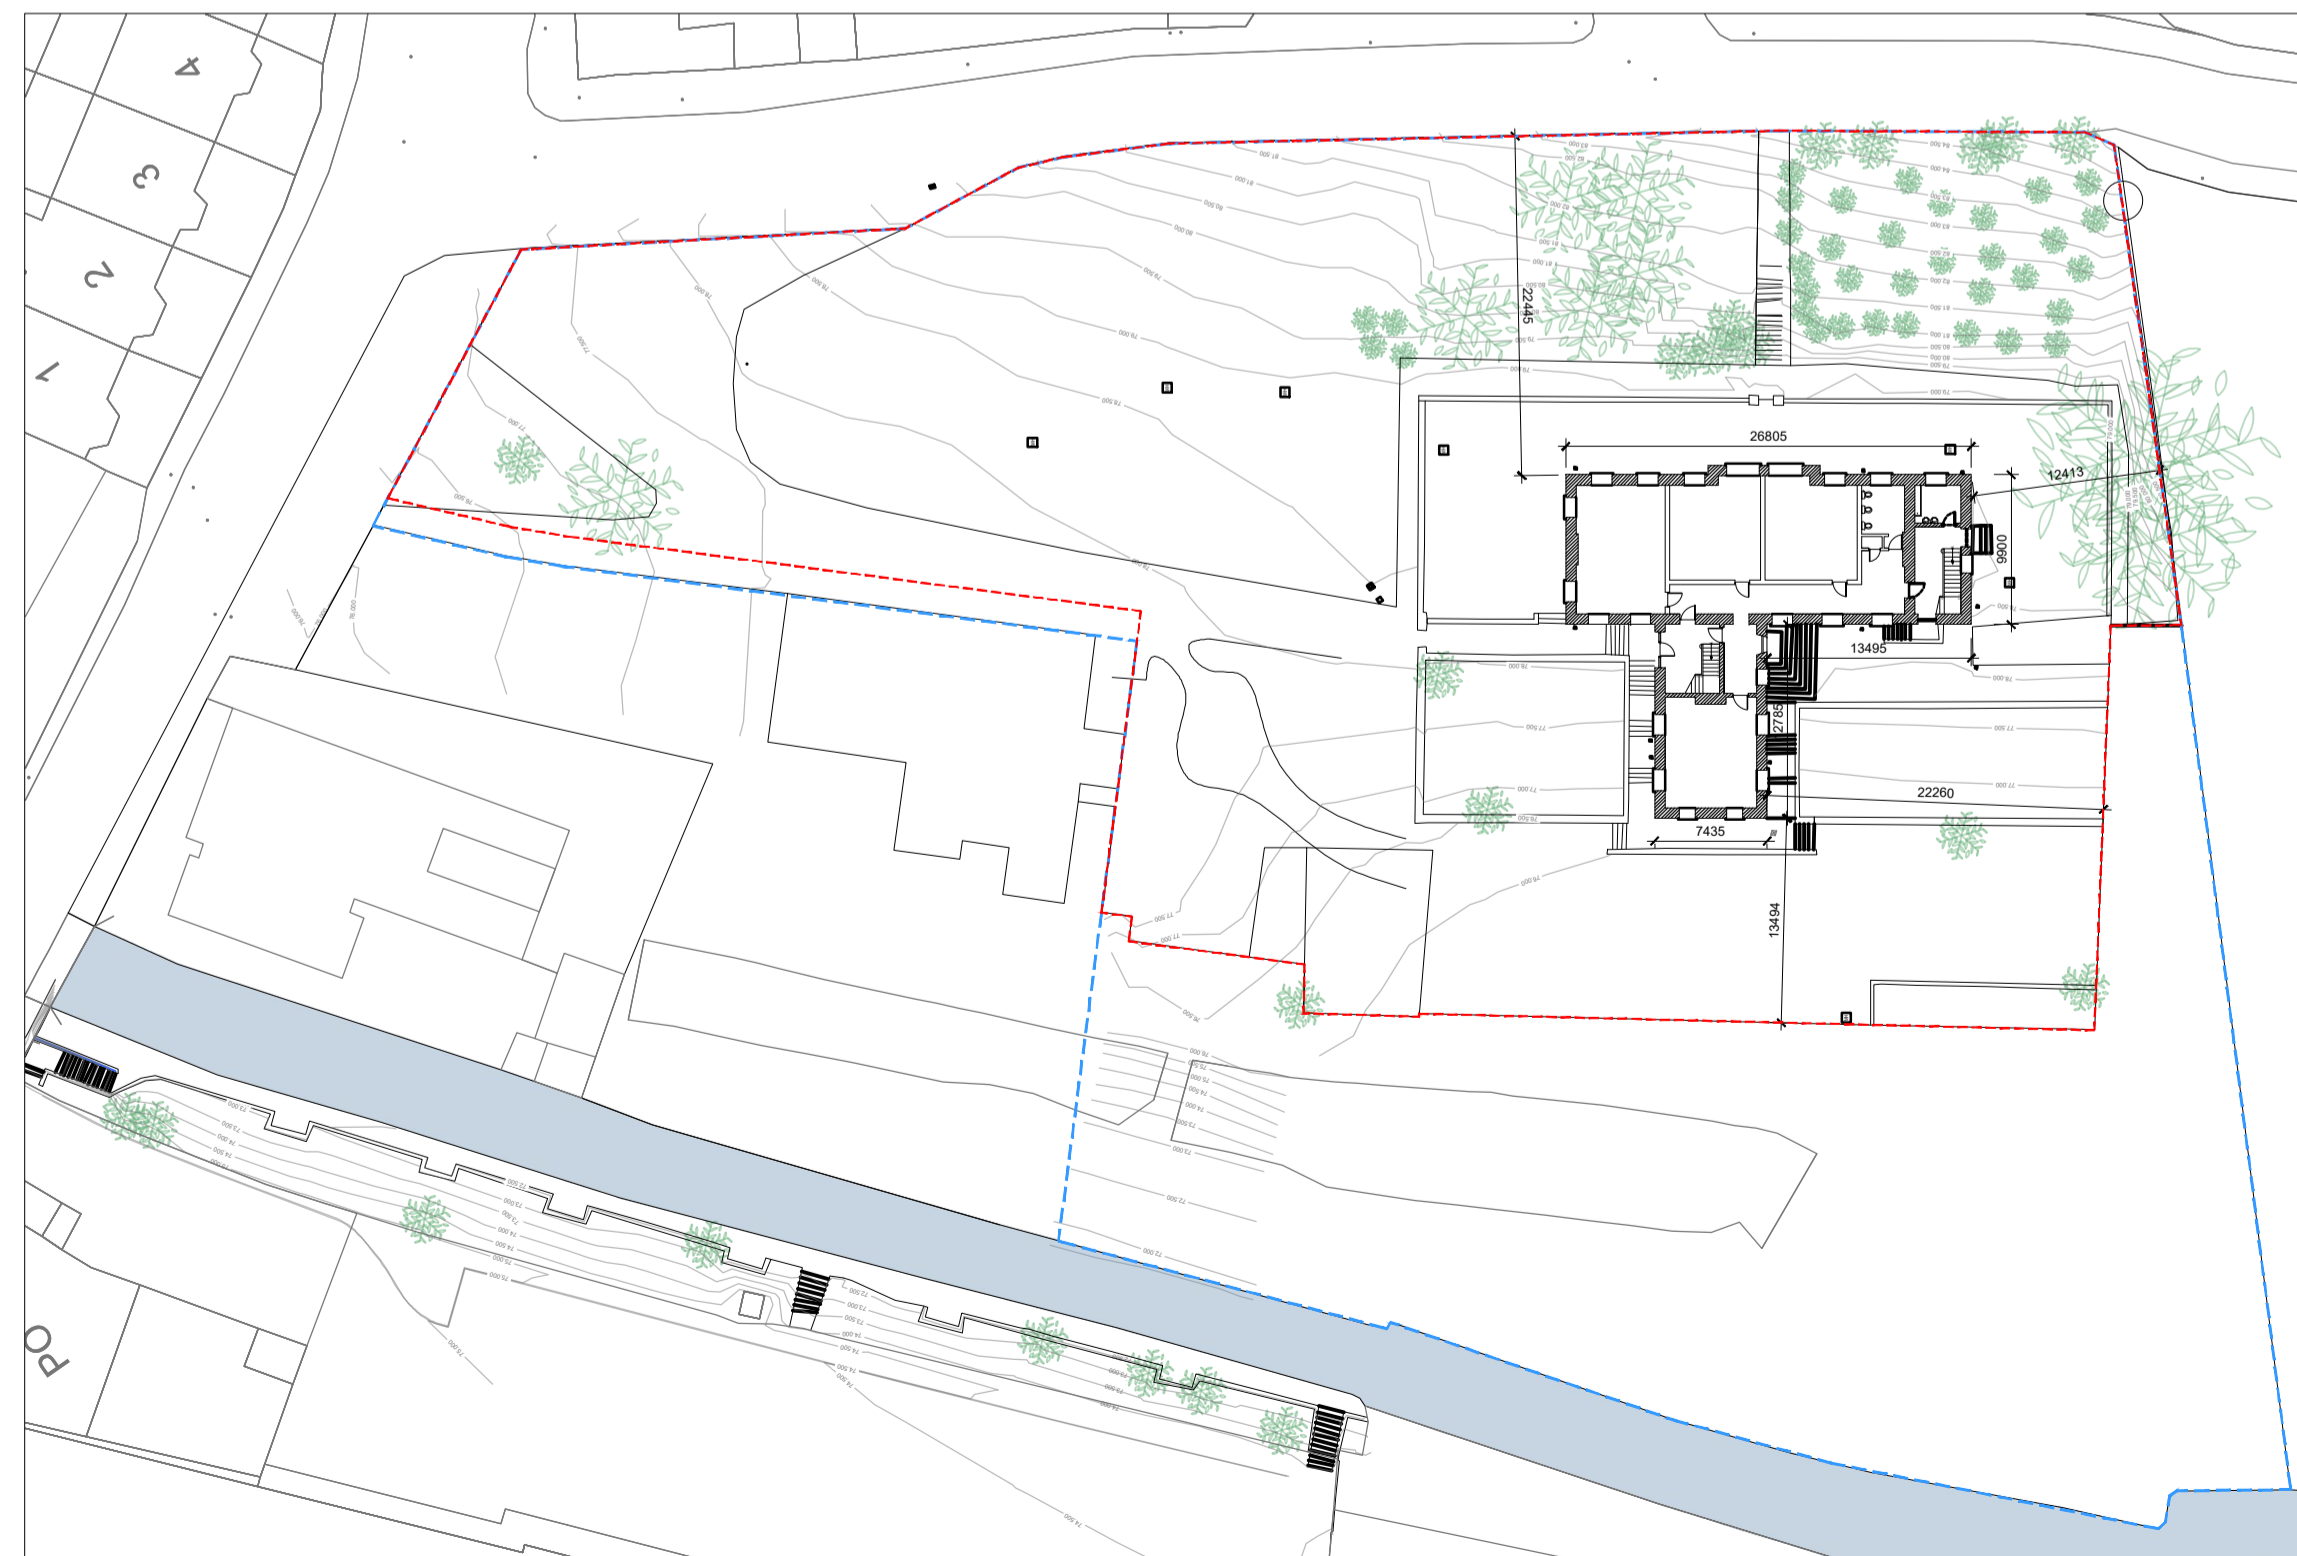

EXISTING SITE PLAN
SCALE 1:500

ORIGINAL SHEET SIZE = A1

3.1 PLANNING		
JOB Community Hub Ballyhaunis, Co Mayo		
CLIENT Mayo County Council		
DRAWING EXISTING BUILDING		
DATE July 2021	SCALE as shown @ A1	
DRN IR	CHECKED RK	
JOB NO. 21-121D	DWG NO. 100	REVISION P1

DO NOT SCALE FROM THIS DRAWING. USE FIGURED DIMENSIONS IN ALL CASES. VERIFY DIMENSIONS ON SITE AND REPORT ANY DISCREPANCIES TO THE ARCHITECTS IMMEDIATELY. THIS DRAWING IS TO BE READ IN CONJUNCTION WITH THE ARCHITECTS SPECIFICATION. © THIS DRAWING IS COPYRIGHT AND MAY ONLY BE REPRODUCED WITH THE ARCHITECTS PERMISSION.


NOTES

O.S. Data from O.S. Sheet Numbers 2215-02, 2215-03, 2215-A
 ITM CO-ORDINATES OF SITE X= 549808, Y= 779460
 Ordnance Survey Ireland, Licence No. AR-0052221

- All levels are given in metres and are referred to O.S. Datum Malin Head Co. Donegal (1970 Adjustment)
- BALLYHAUNIS COMMUNITY VISION SITE BOUNDARY
 - SITE BOUNDARY IN OWNERSHIP BY THE APPLICANT
 - AREA TO WHICH APPLICATION RELATES
 - PROPOSED EXTENSION
 - EXISTING WALLS/ DOORS TO BE DEMOLISHED/ REMOVED

Works / Finishes Legend

1. New Aluminium glazing.
2. Painted render to elevation to match existing.
3. Repair works to gutters and rainwater goods.
4. Refurbish/ replace existing windows to match existing.
5. Repair and renewal to roof as required.
6. Refurbish/ replace existing hardwood door.

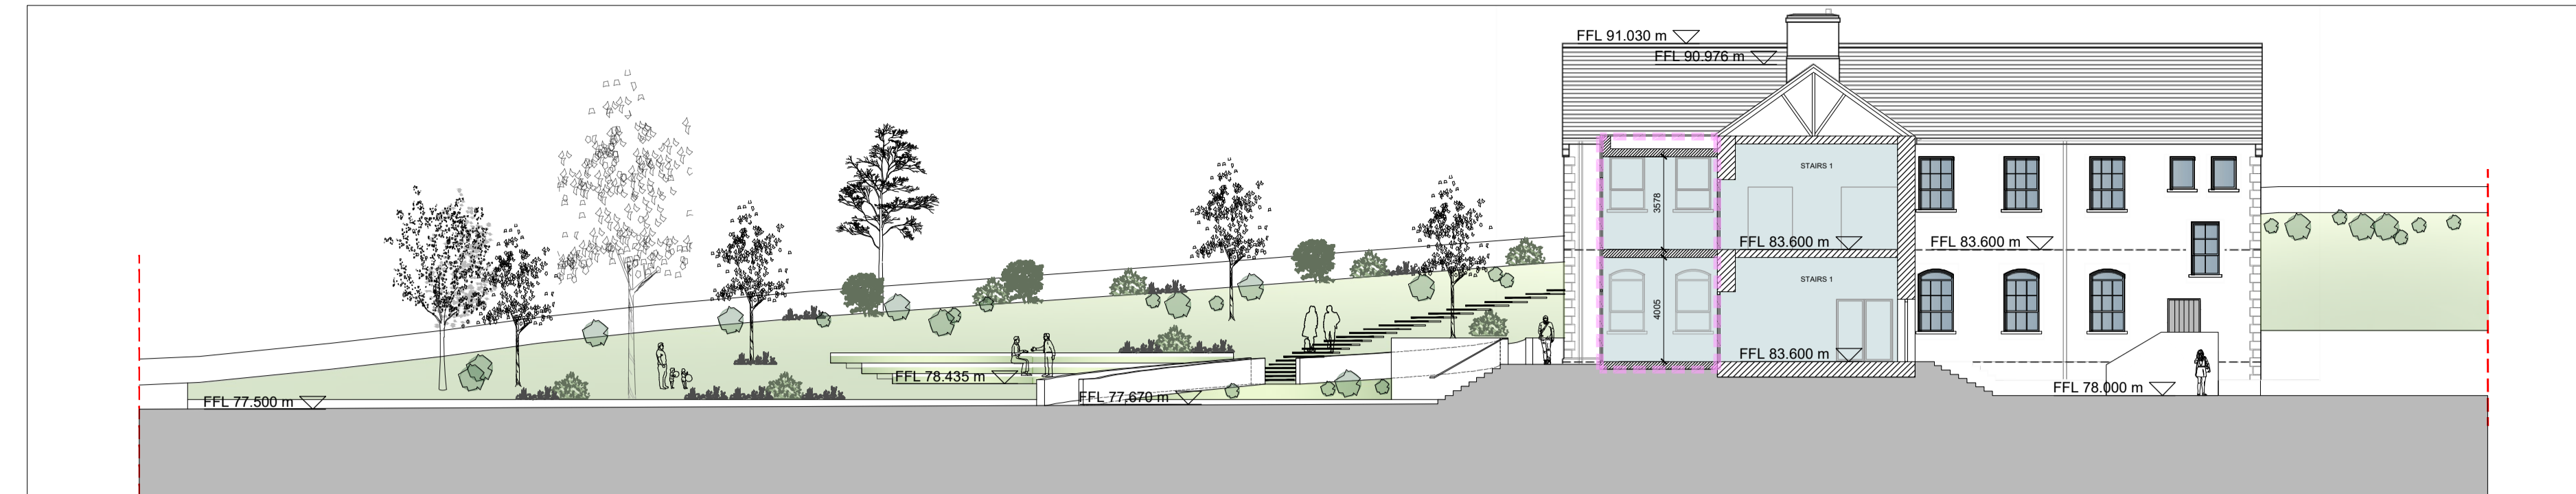

PROPOSED SITE SECTION B-B
 SCALE 1:200



PROPOSED SITE SECTION A-A
 SCALE 1:200



PROPOSED NORTH -WEST ELEVATION
 SCALE 1:200



PROPOSED SOUTH-WEST ELEVATION
 SCALE 1:200




PROPOSED SECTION 1-1
 SCALE 1:200




PROPOSED NORTH-EST ELEVATION
 SCALE 1:200




PROPOSED SOUTH-EAST ELEVATION
 SCALE 1:200

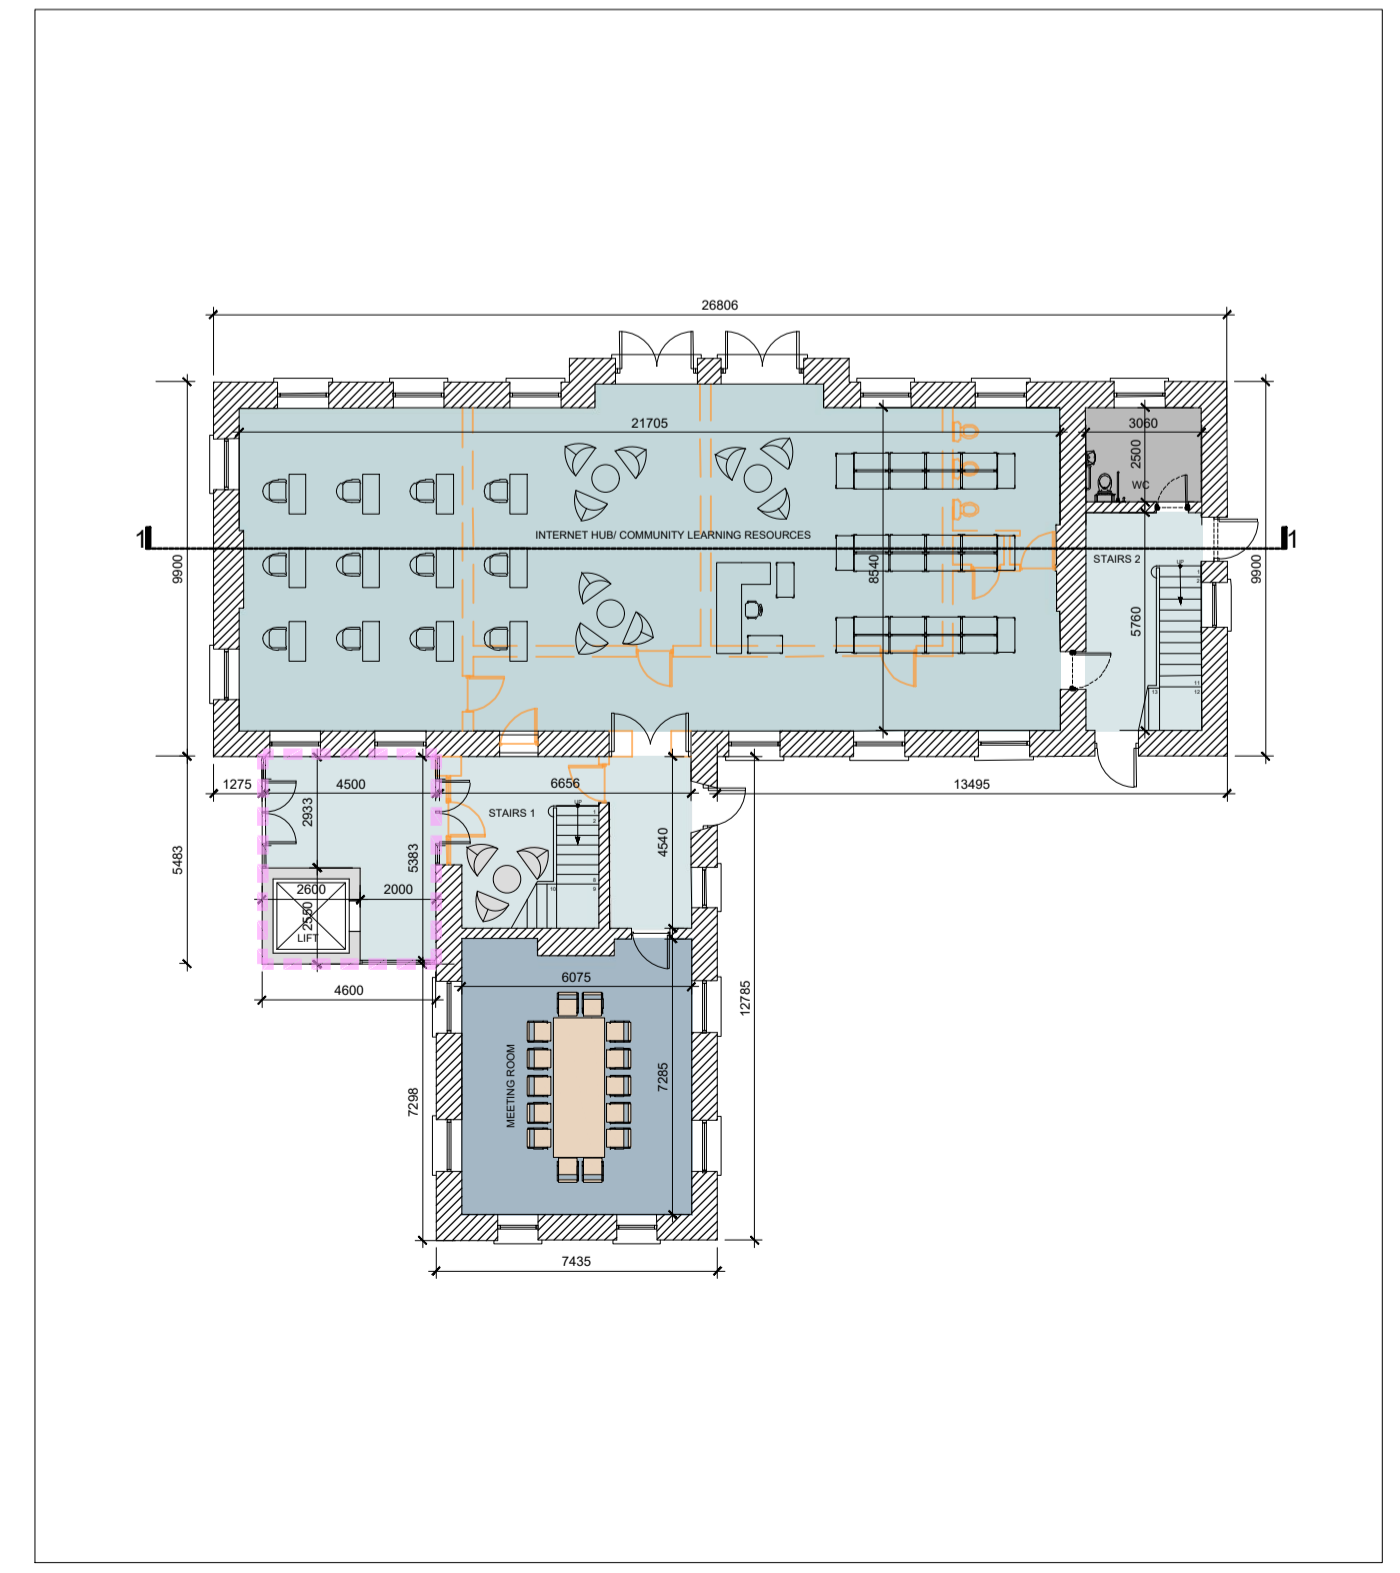

PROPOSED GROUND FLOOR PLAN
 SCALE 1:200

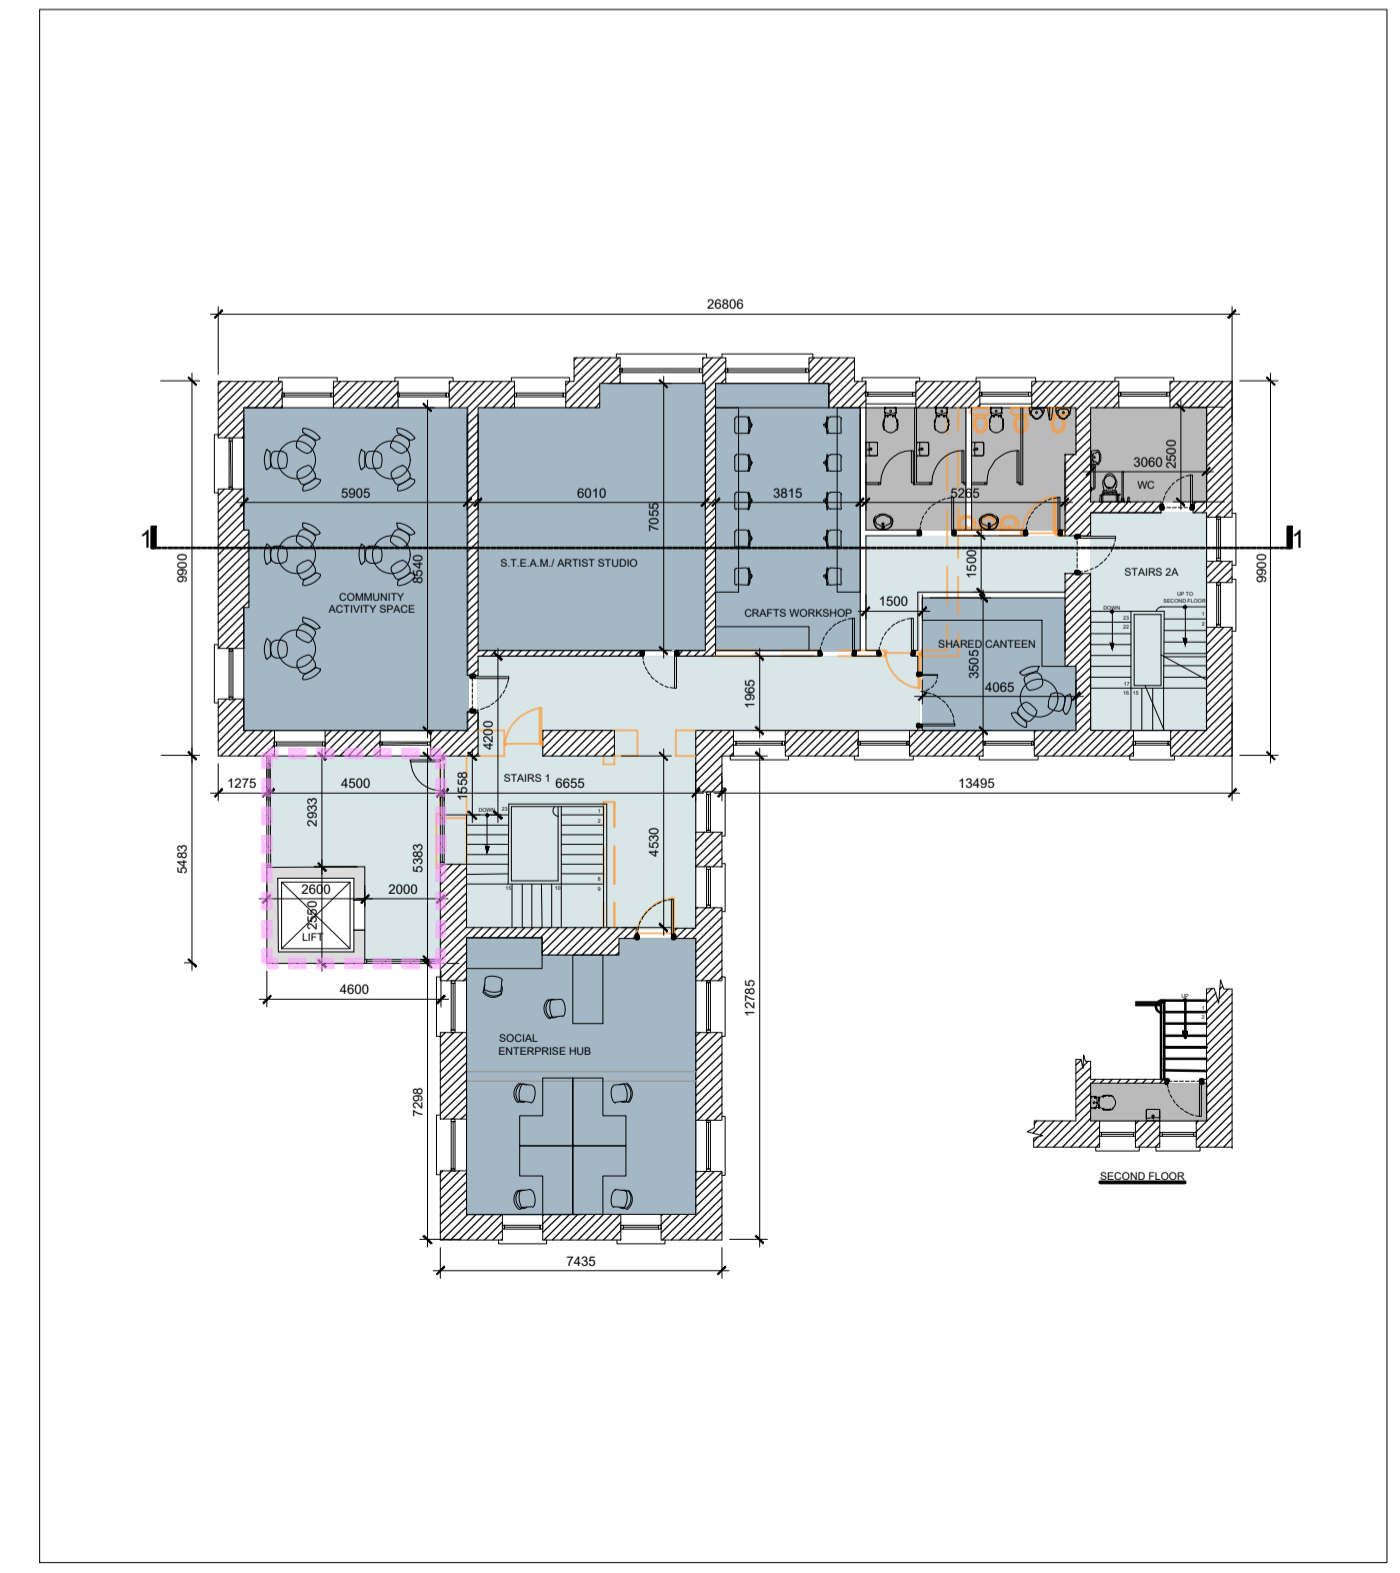

PROPOSED FIRST FLOOR PLAN
 SCALE 1:200

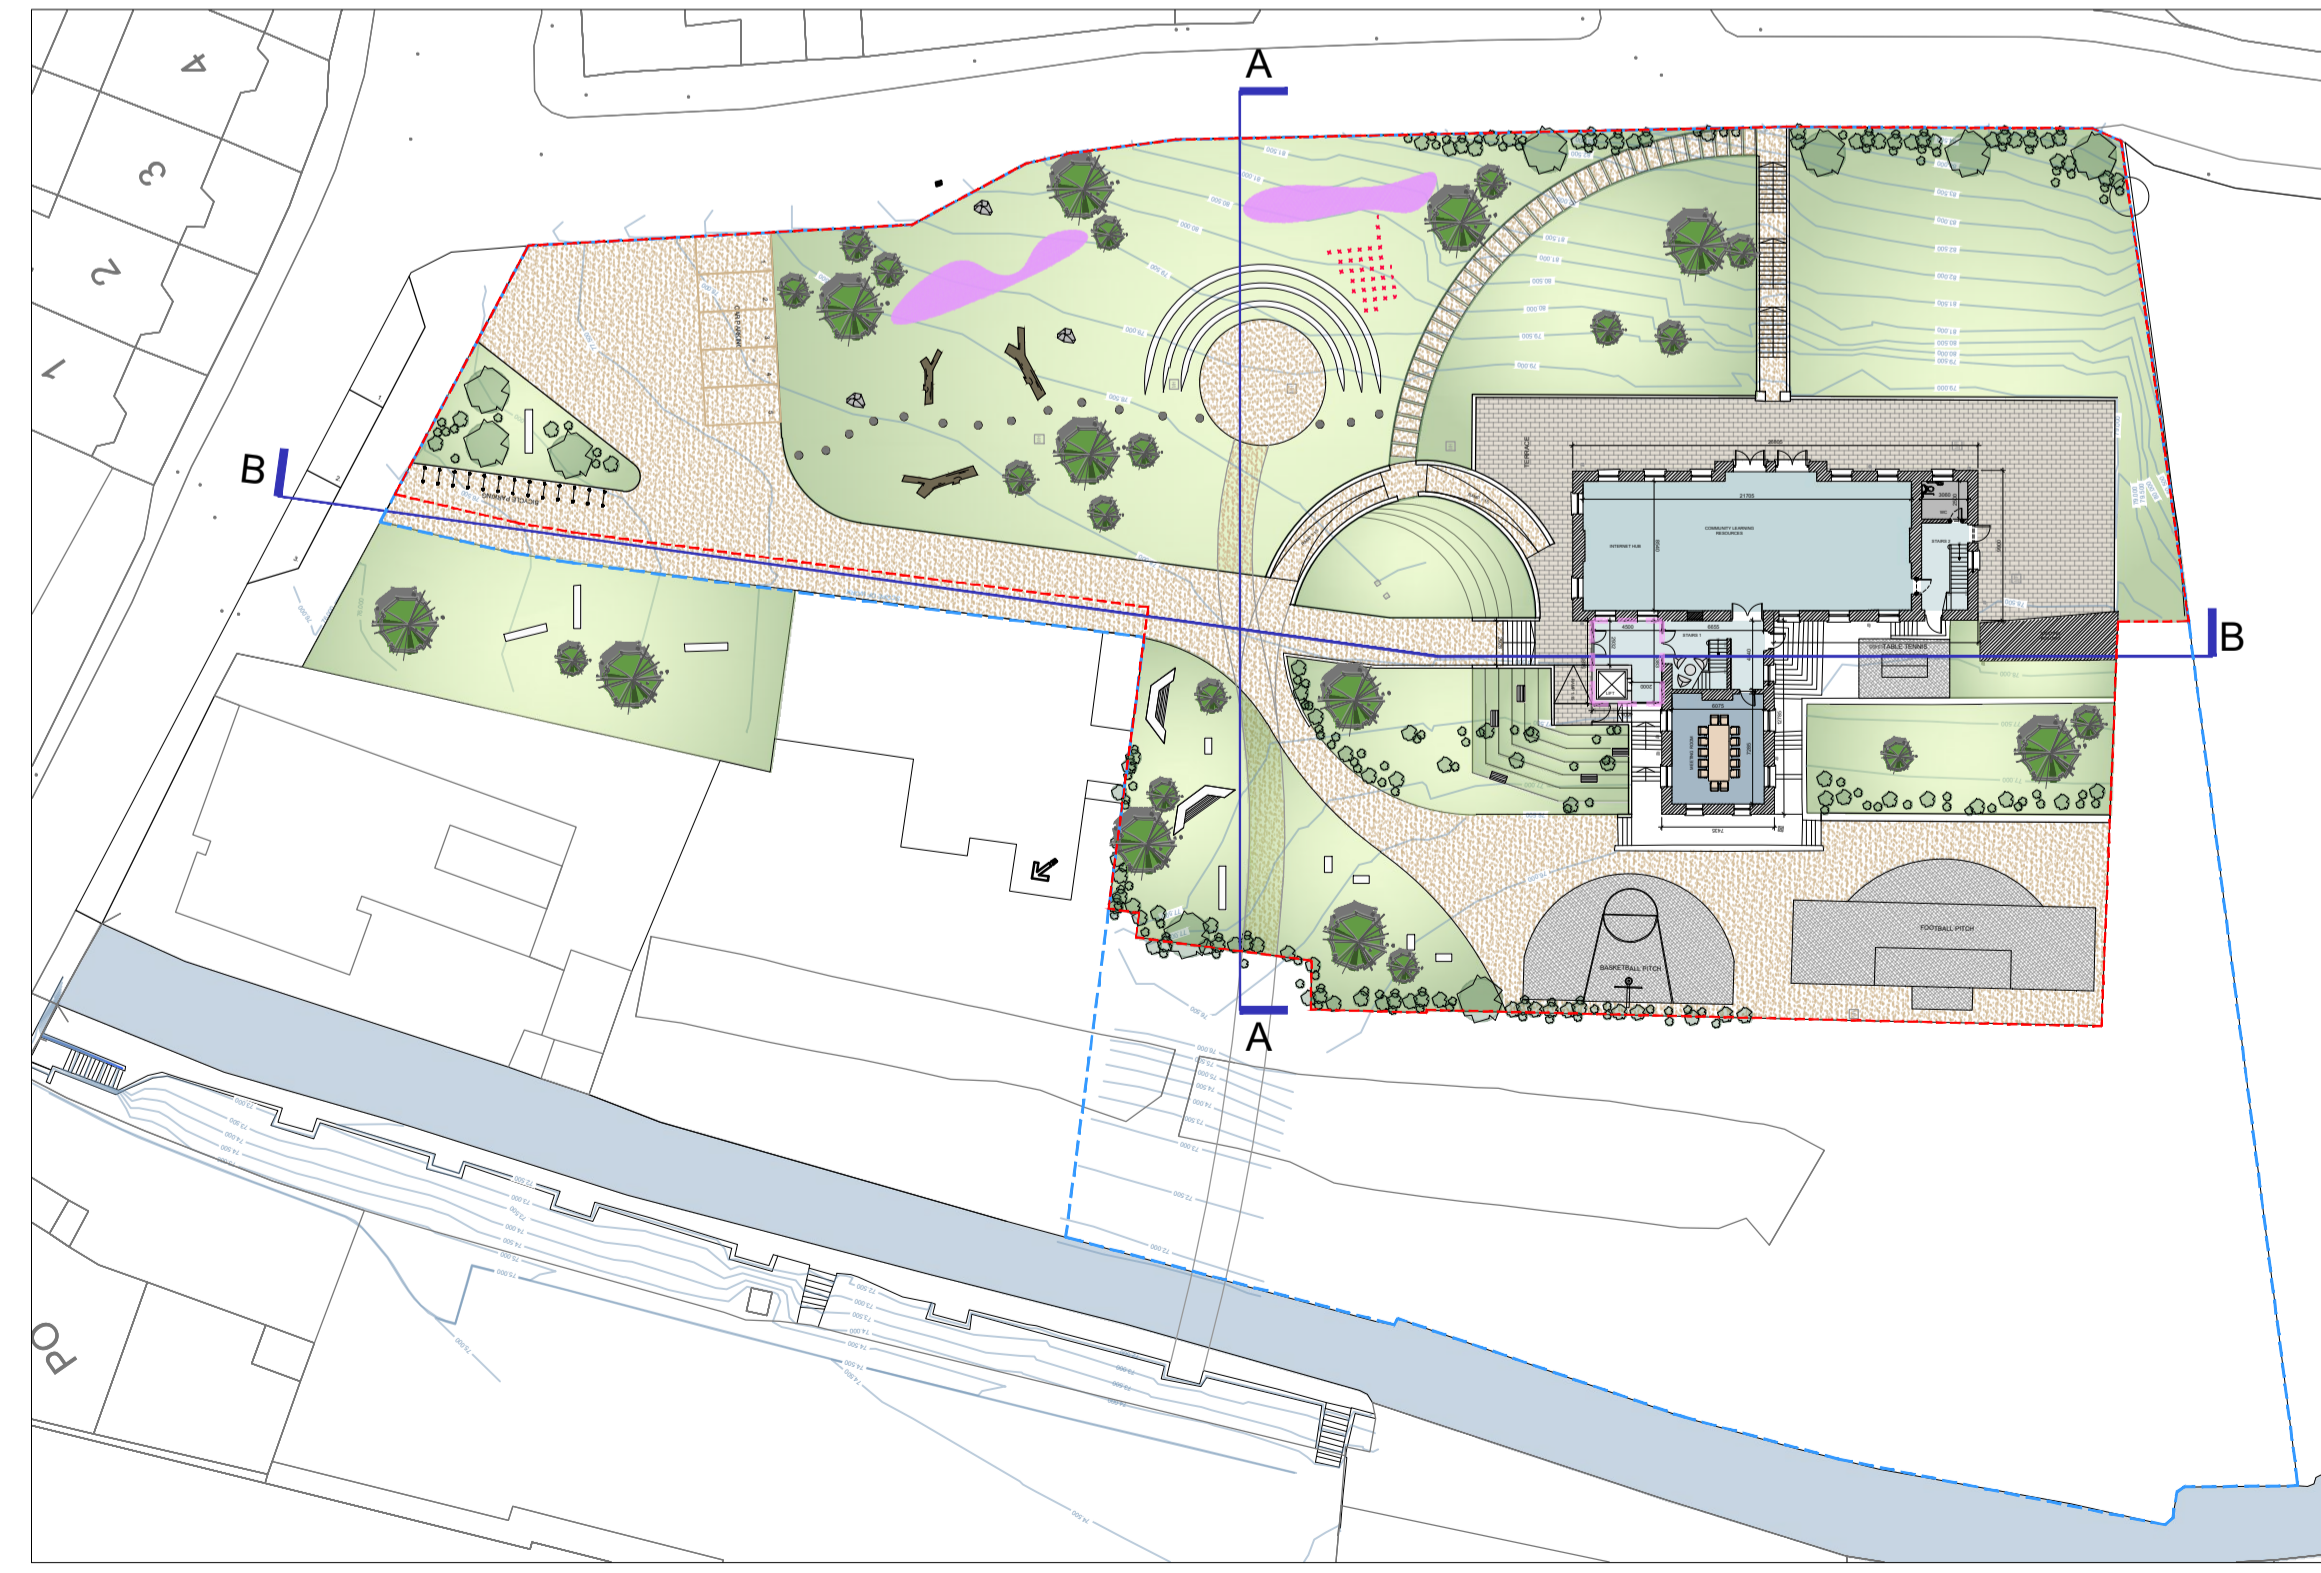

PROPOSED SITE PLAN
 SCALE 1:500

3.1 PLANNING		
JOB Community Hub Ballyhaunis, Co Mayo		
CLIENT Mayo County Council		
DRAWING PROPOSED EXTENSION AND REFURBISHMENT OF EXISTING BUILDING		
DATE July 2021	SCALE as shown @ A1	
DRN. IR	CHECKED RK	
JOB NO. 21-121D	DWG NO. 101	REVISION P1

ORIGINAL SHEET SIZE = A1