


© COPYRIGHT - This drawing is protected by copyright and is the property of Mayo County Council. It may not be used, reproduced or disclosed to anyone without the prior written approval of Mayo County Council.

Do not scale this drawing. Use written dimensions only


- Scales as stated are valid on the original drawing only. Written dimensions take precedence. Detail dimensions take precedence over plan dimensions.
- Notify architect of any dimensional discrepancies. Any modifications or deviation to be brought to the attention of the architect for review and approval.
- All vertical dimensions shall be taken from a "bench mark" or other similar guide established prior to the start of construction. High points, low points, irregularities in floor slab which could affect fabrication / installation, work of other trades or vendors shall be brought to the attention of Mayo County Council Architects immediately.
- All drawings are to be read in conjunction with other consultant's drawings.
- All dimensions, unless otherwise stated, are given in millimetres and must be confirmed and checked by the Contractor on site.
- Levels are generally given in metres from a specified datum.
- All levels must be confirmed and checked by the Contractor on site.
- Any discrepancies on this drawing are to be brought to the attention of Mayo County Council Architects immediately.



3A-REAR ELEVATION
SCALE: 1 : 50

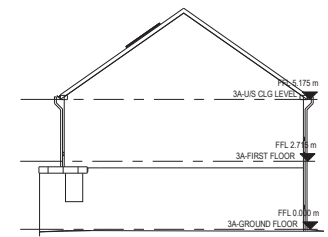

3A-SIDE ELEVATION
SCALE: 1 : 100

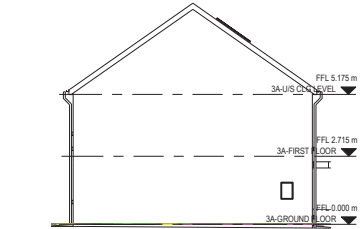


3A-SIDE ELEVATION 1
SCALE: 1 : 100


- SCHEDULE OF FINISHES**
- ROOF: BLACK SLATE OR TILE FINISH
 - RAINWATER: BLACK / GREY ALUMINIUM 125MM HALF ROUND GUTTERS & DOWN PIPES.
 - WALLS: PAINTED RENDER FINISH
 - WINDOWS: TRIPLE GLAZED - COLOUR TO BE SELECTED BY ARCHITECT
 - DOORS: TRIPLE GLAZED - COLOUR TO BE SELECTED BY ARCHITECT.
- NOTE:**
- KITCHEN WALL TO BE DRY-LINED TO ACCOMMODATE ELECTRICAL WALL SERVICES/ SOCKETS & SWITCHES
 - CODE 5 LEAD FLASHING AT ROOF JUNCTIONS
 - PVC CELLS TO ROOF TO M+E SPEC
 - FASCIA & SOFFIT TO MATCH RAINWATER PRODUCTS.
 - PRE-CAST CONCRETE CELLS
 - NAP PLASTER FINISH WITH PAINTED FINISH TO WALLS GENERALLY
 - SMOOTH PLASTER FINISH TO PLINTH
 - CONCRETE FOOTPATHS TO PERIMETER, BRUSH FINISH
 - FLUSH DOOR THRESHOLD TO FRONT DOOR, WITH DRAINAGE CHANNEL TO ENTRANCE



3A-FRONT ELEVATION
SCALE: 1 : 50

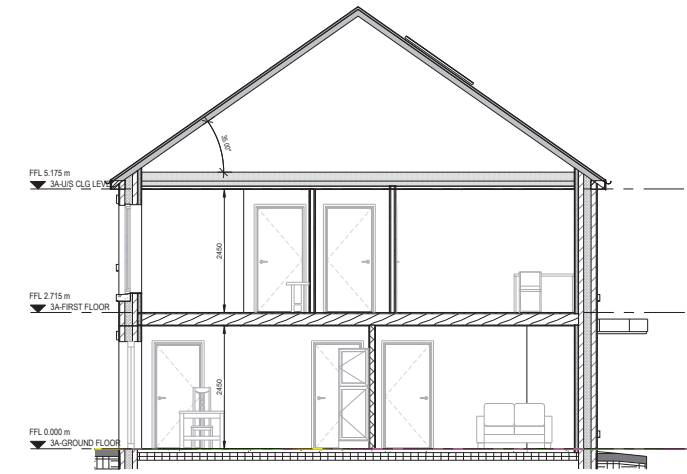

3A - TYPICAL SECTION
SCALE: 1 : 30

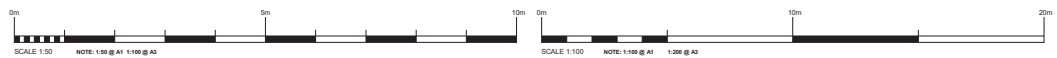

STATUS KEY	Rev No.	Date	Comment
REVISIONS	A	05.08.2020	Part 8 Application



ARCHITECTS DEPARTMENT
MAYO COUNTY COUNCIL

PART 8 APPLICATION

RIAI	Project No: A571	Project Title: Housing Development at Kiltinagh, Co. Mayo	Dwg Type: PT-8	Status: S2
	Drawing Title: HOUSE TYPE 3A - SECTION, ELEVATION		Drawing No: 5212	Revision: A
	Drawn By: GC	No. - Orig - Cal - Lvl - Type - Role - No. - Status	Scale: As Indicated	First Issue: 2018.08.23
	Checked By: GW	A571 - MCC - PT-8 - XX - DN - A - 5212 - 02		MAYO.IE