


Do not scale this drawing. Written dimensions only to be used.

- Scales as stated are valid on the original drawing only. Written dimensions take precedence. Detail dimensions take precedence over plan dimensions.
- Notify architect of any dimensional discrepancies. Any modifications or deviation to be brought to the attention of the architect for review and approval.
- All vertical dimensions shall be taken from a "bench mark" or other similar guide established prior to the start of construction. High points, low points, irregularities in floor slab which could affect fabrication / installation, work of other trades or vendors shall be brought to the attention of Mayo County Council Architects immediately.
- All drawings are to be read in conjunction with other consultant's drawings
- All dimensions, unless otherwise stated, are given in millimetres and must be confirmed and checked by the Contractor on site.
- Levels are generally given in metres from a specified datum.
- All Levels must be confirmed and checked by the Contractor on site.
- Any discrepancies on this drawing are to be brought to the attention of Mayo County Council Architects immediately.

Includes Ordnance Survey Ireland data reproduced under OSi licence number : NMA 2022 / MAYO COUNTY COUNCIL

Unauthorised reproduction infringes Ordnance Survey Ireland and Government of Ireland copyright Ordnance Survey Ireland.

PART 8 PUBLIC CONSULTATION

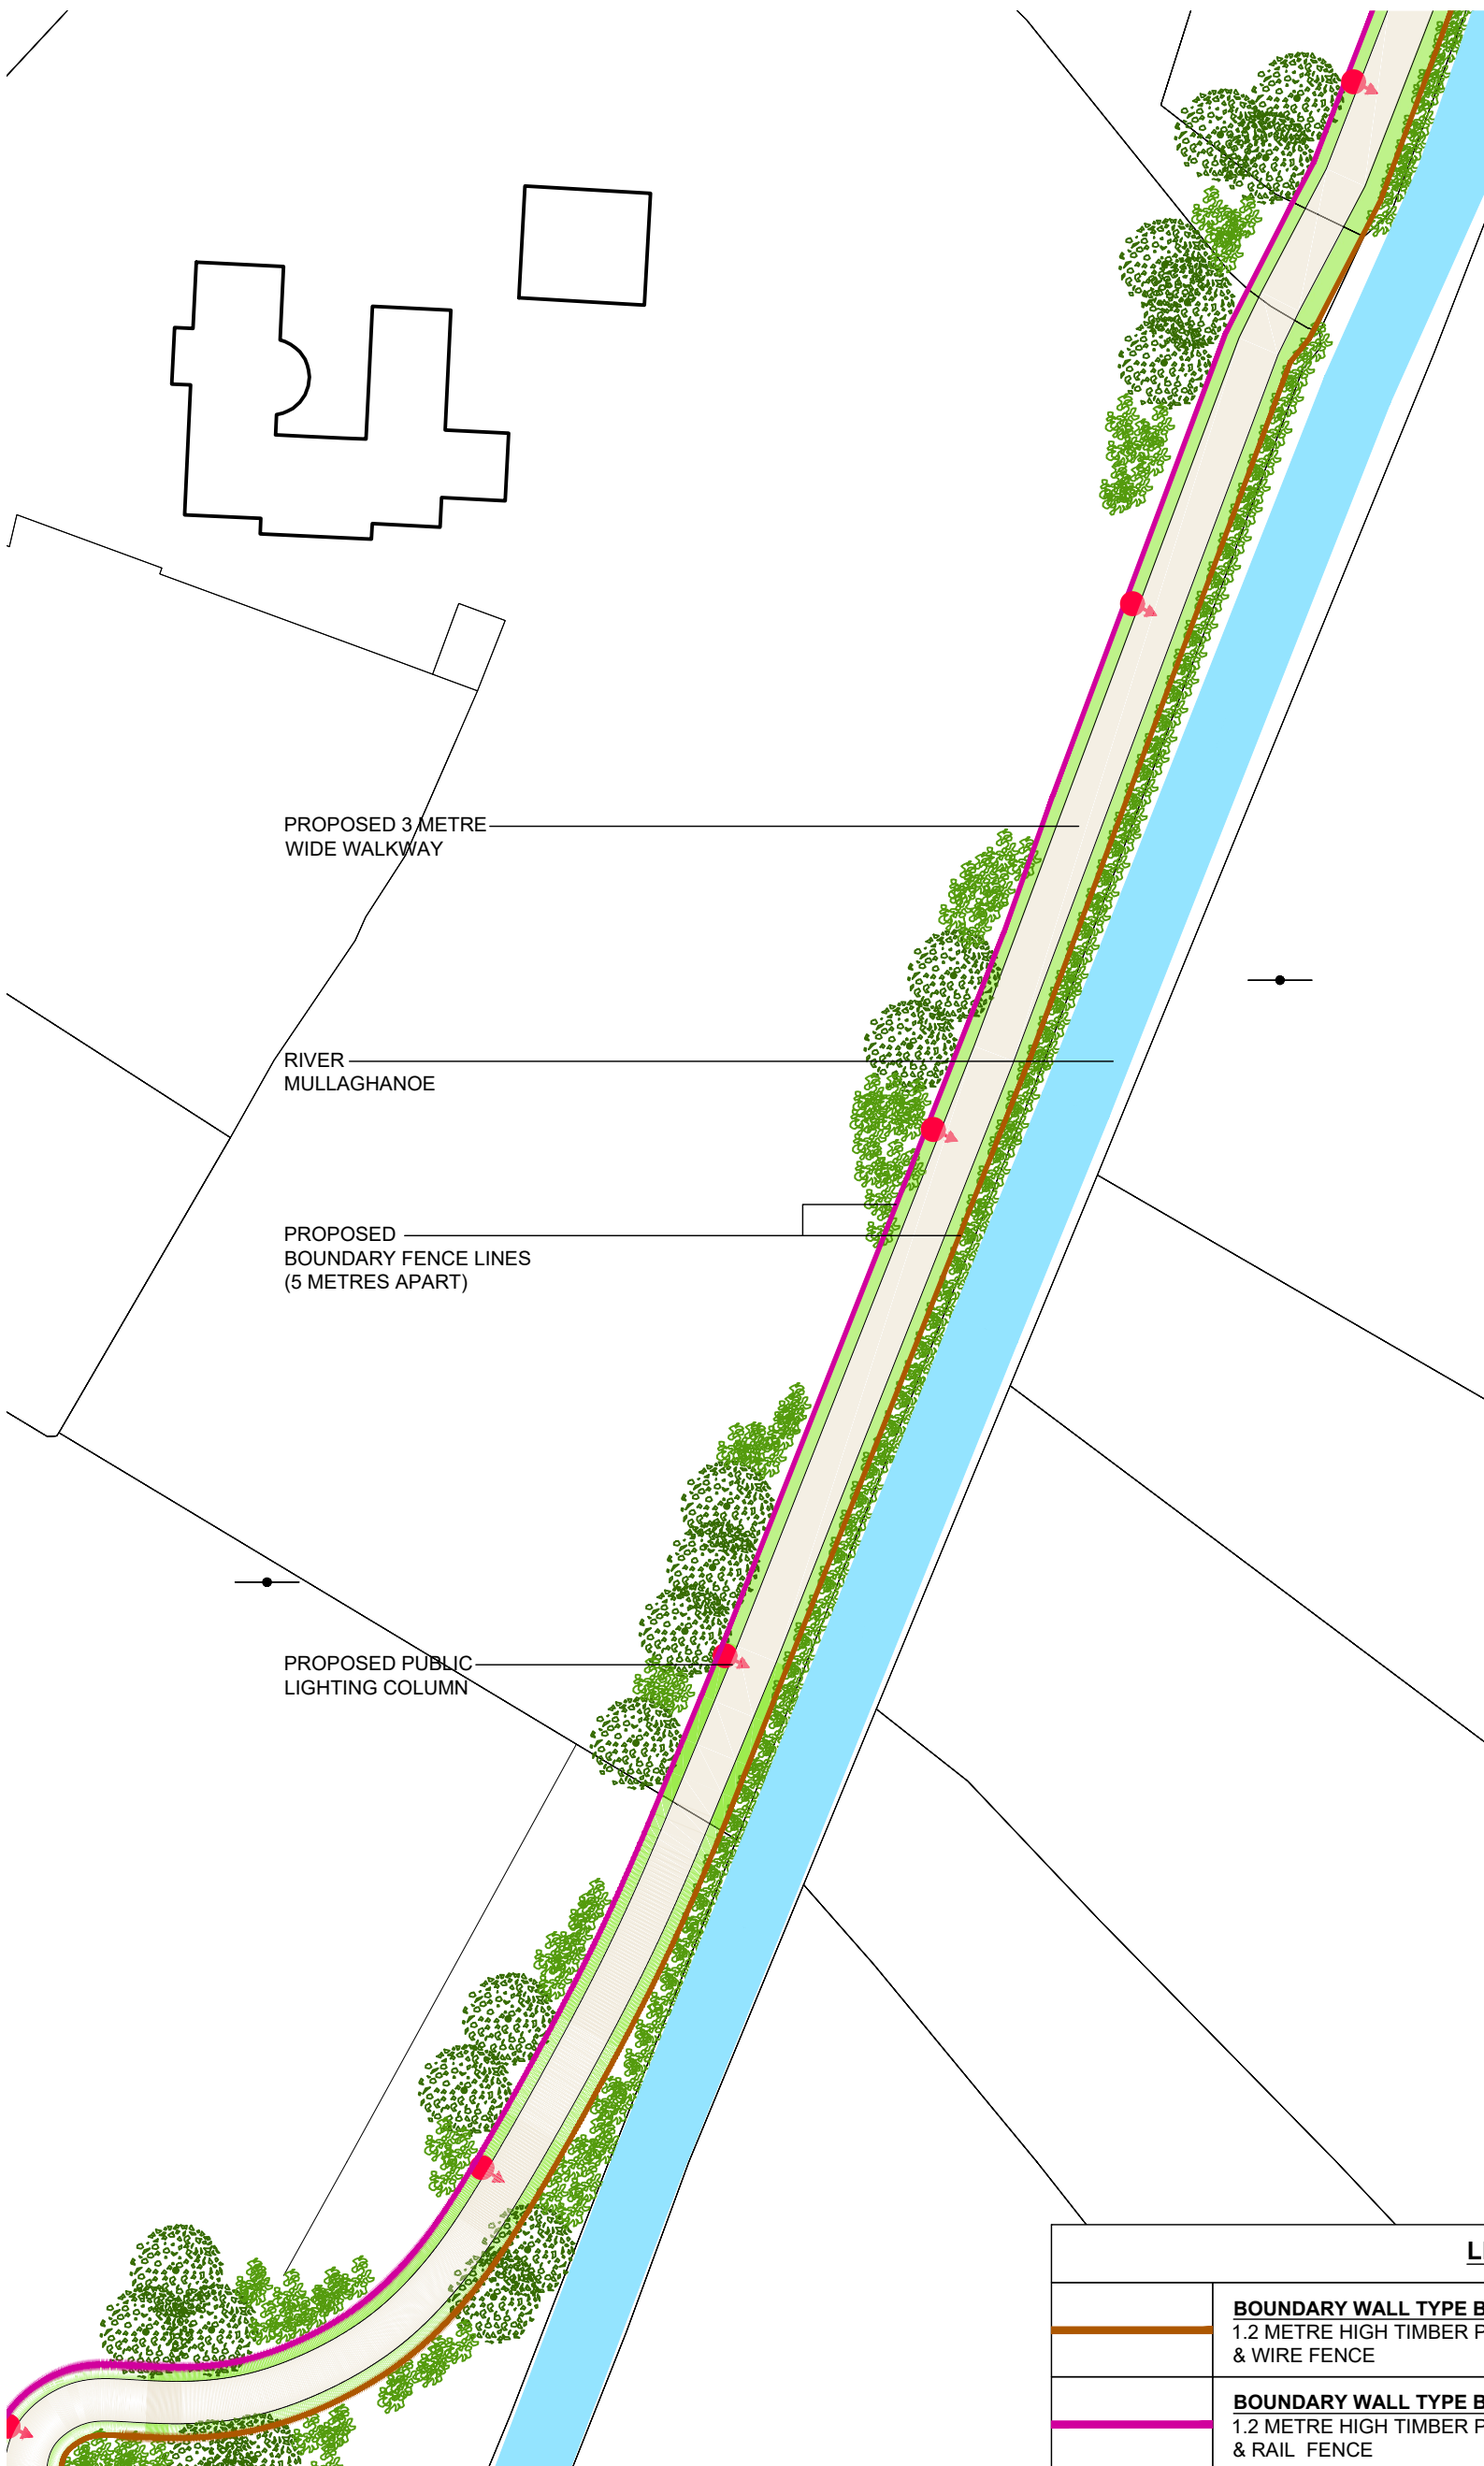

PROPOSED 3 METRE WIDE WALKWAY

RIVER MULLAGHANOE

PROPOSED BOUNDARY FENCE LINES (5 METRES APART)

PROPOSED PUBLIC LIGHTING COLUMN

PROPOSED SITE PLAN - AREA 02 OF 03 1:500 @ A3

STATUS KEY		Rev No.	Date	Comment
SHARED / FOR INFORMATION				
S0	WORK IN PROGRESS	-	-	PART 8 PUBLIC CONSULTATION
S1	COORDINATION	-	-	-
S2	INFORMATION	-	-	-
S3	REVIEW / COMMENT	-	-	-
S4	CONST. APPROVAL	-	-	-
D1	COSTING	-	-	-
D2	TENDER	-	-	-
D3	CONTRACTOR DESIGN	-	-	-
PUBLISHED				
A1	IFB / FISC / DAC	-	-	-
A2	CONSTRUCTION	-	-	-
AB	AS-BUILT	-	-	-

ORDNANCE SURVEY MAP NO'S:
1731-D & 1732-16

ITM COORDINATES:
547534E, 801343N

LEGEND			
	BOUNDARY WALL TYPE B-01: 1.2 METRE HIGH TIMBER POST & WIRE FENCE		PARKING AREA FINISH: SELECTED GRAVEL SURFACE FINISH
	BOUNDARY WALL TYPE B-02: 1.2 METRE HIGH TIMBER POST & RAIL FENCE		PROPOSED LANDSCAPING: GRASS SEED FINISH
	PATH FINISH: SELECTED GRAVEL SURFACE FINISH		RIVER MULLAGHANOE: LOCATION OF EXISTING RIVER
	PROPOSED PUBLIC LIGHTING: 6 METRE HIGH PUBLIC LIGHT COLUMN WITH LED LANTERN		EXISTING LANDSCAPING: TREES & SHRUBS



ARCHITECTS DEPARTMENT
MAYO COUNTY COUNCIL



Project No: CSMDICT003	Project Title: CHARLESTOWN RIVERWALK, LOWPARK, CHARLESTOWN, CO. MAYO	Dwg Type: 90	Status: A1
Drawing Title: PROPOSED SITE PLAN AREA 02 OF 03	Drawing No. 5205	Revision: -	First Issue: -
Drawn By: DC	No. Orig. Cat. Level Type Role No. Status	Scale: 1:500 @ A3	Date: 09.06.2022
Checked By: DC	CSMDICT003 - MCC - 90 - XX - DR - A - 5205 - 02		

