




01 East Elevation
scale: 1:100

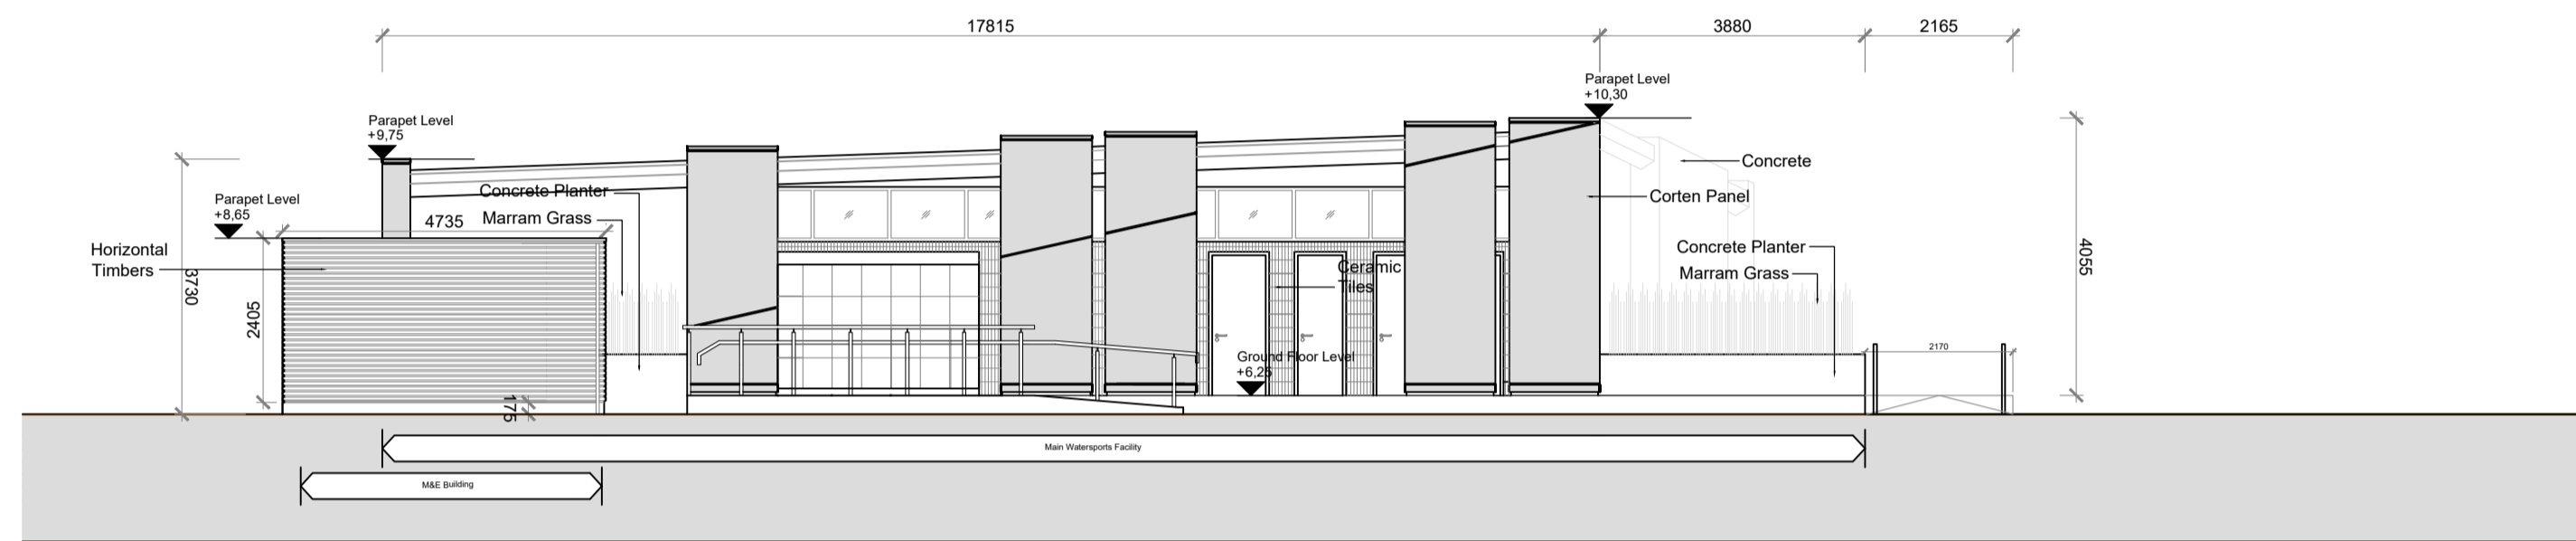

02 North Elevation
scale: 1:100

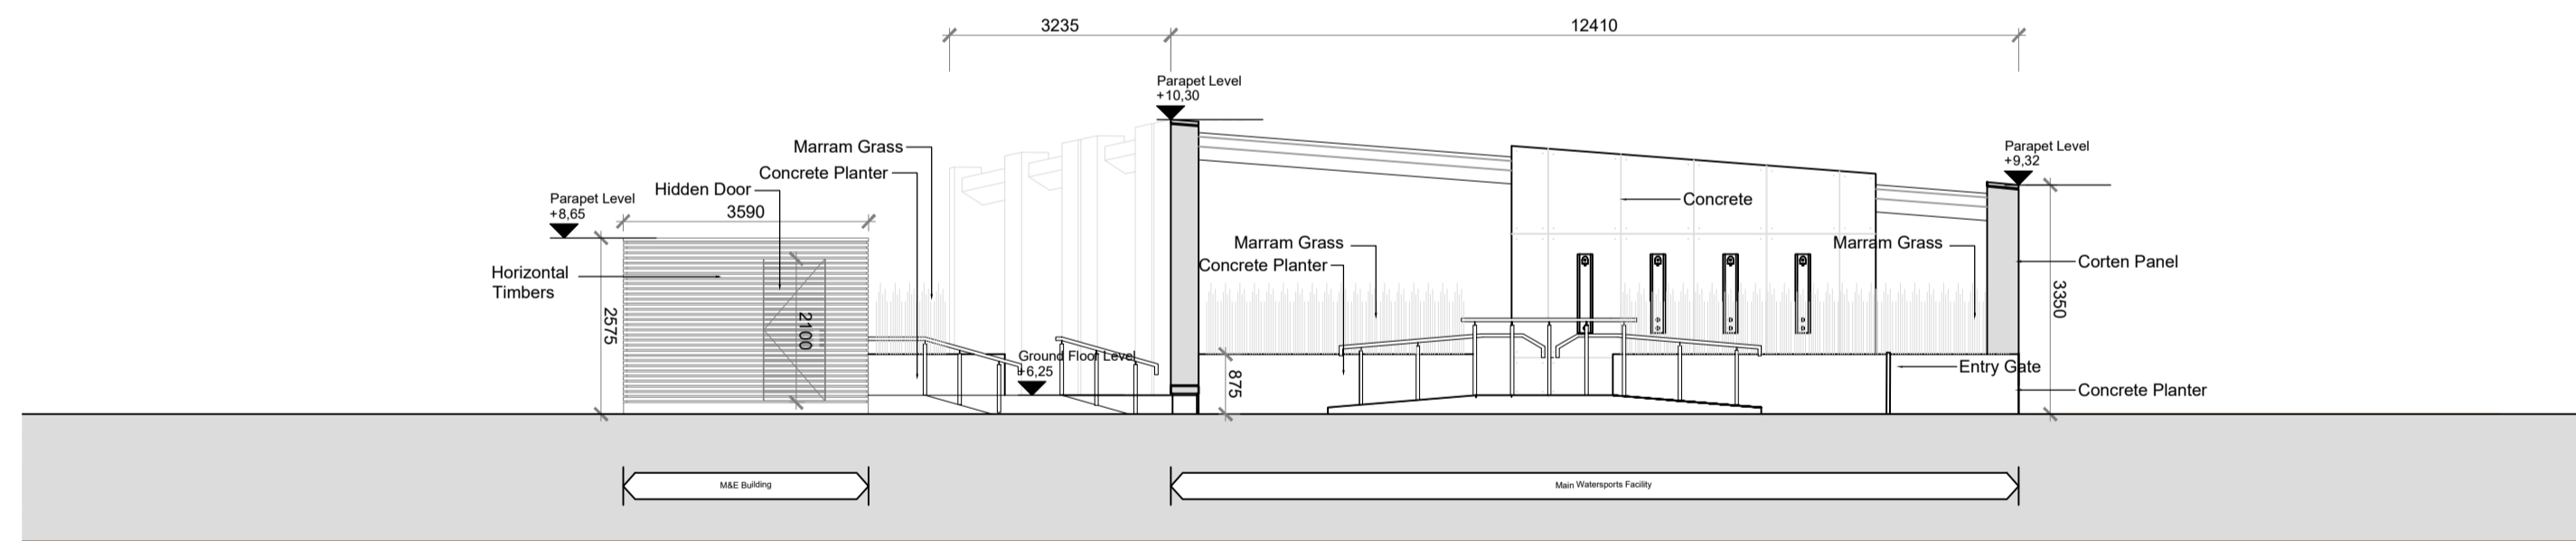


03 West Elevation
scale: 1:100

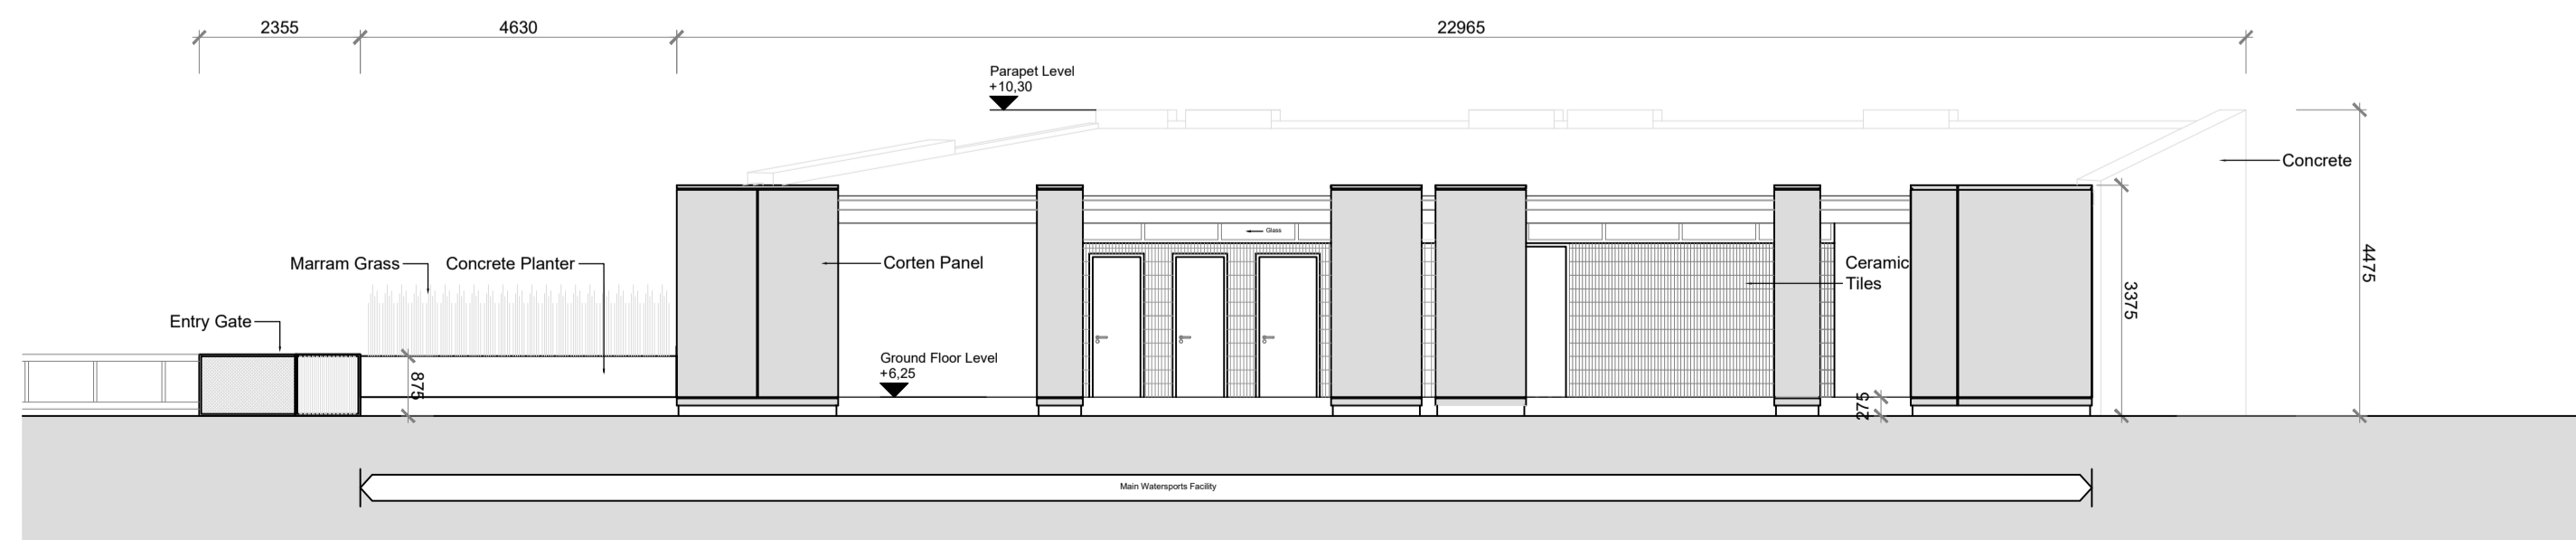


04 South Elevation
scale: 1:100




Corten
3mm thick Corten Steel

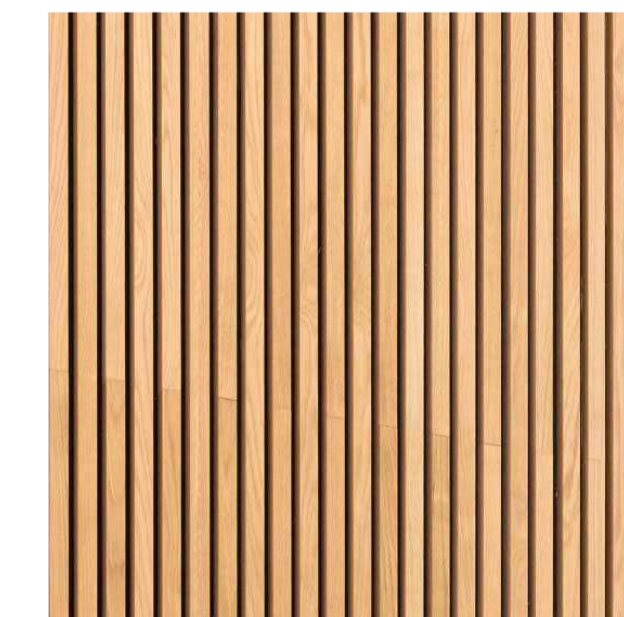

Timber
35x35mm treated split battens

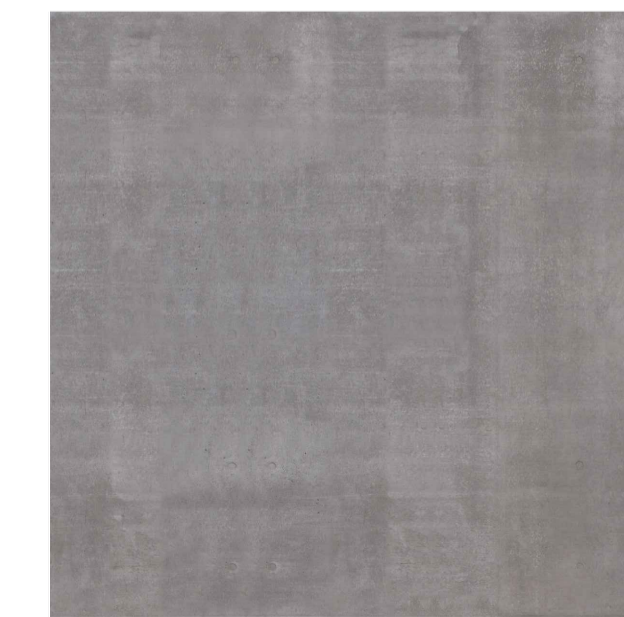

Concrete

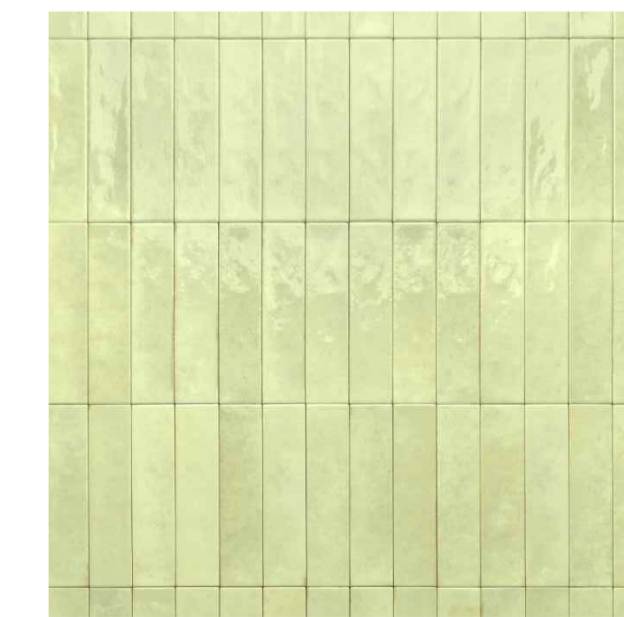

Ceramic Tiles

NOTES

- GENERAL NOTES:**
1. FIGURED DIMENSIONS ONLY TO BE TAKEN FROM THIS DRAWING.
 2. ALL DRAWINGS TO BE CHECKED BY THE CONTRACTOR ON SITE.
 3. ENGINEER/EMPLOYERS REPRESENTATIVE, AS APPROPRIATE, TO BE INFORMED BY THE CONTRACTOR OF ANY DISCREPANCIES BEFORE ANY WORK COMMENCES.
 4. THE CONTRACTOR SHALL UNDERTAKE A THOROUGH CHECK FOR THE ACTUAL LOCATION OF ALL SERVICES/UTILITIES, ABOVE AND BELOW GROUND, BEFORE ANY WORK COMMENCES.
 5. ALL LEVELS SHOWN RELATE TO ORDNANCE SURVEY DATUM AT MALIN HEAD.
 6. THIS DRAWING IS TO BE READ IN CONJUNCTION WITH ALL OTHER RELEVANT DRAWINGS AND SPECIFICATIONS. CONTRACTOR TO VERIFY THE ACCURACY OF THIS PROPOSAL TO THE ENGINEER AND ALLOW FOR MINOR CORRECTIONS AS DEEMED NECESSARY WITH A REASONABLE TIMEFRAME.

LEGEND

SITE BOUNDARY shown thus ———
 LAND HOLDING shown thus ———

Site Area:-
1244 m², 0.3074 Acres, 0.1244 Hectares
 ITM Co-Ordinates of site:-
463903, 804757
 Ordnance Survey Ireland Licence No. CYAL50244098
 © Ordnance Survey Ireland/Government of Ireland.
 OS Sheet No.
1641, 1642, 1710, 1711



P.01	Planning Issue	AP	MF	11.05.22
rev.	modifications	by	chkd	date
Layout Ref.: C:\Users\James\Accelerating Change Together\ACT -				
file Documents\15_Watersports Facility Development At Keel And				
Garramore\Working Files\CAD\KEEL\012\6820-JOD-XX-XX-DR-C-2100-01				
Elevations.dwg				

client Comhairle Contae Mhaigh Eo
Mayo County Council

project
PROPOSED DEVELOPMENT AT KEEL SANDYBANKS, ACHILL ISLAND, CO. MAYO

stage
PLANNING

title
ELEVATIONS

scale
1:100 @ A1

surveyed	drawn	checked	date
JOD	NT	JM	AUG 2022

© COPYRIGHT OF
JENNINGS O'DONOVAN & PARTNERS
CONSULTING ENGINEERS,
FINISKLIN,
SLIGO,
IRELAND.
TEL. +353 (0)71 916 1416
FAX. +353 (0)71 916 1080
Email: info@jodireland.com



drawing no.	revision
6820-JOD-XX-XX-DR-C-2100-012	P.01