


A3 "neither this drawing (incl. All drawings in the drawing set related to this general notes drawing) nor any part thereof can be reproduced, transmitted or stored in any form or nature or used for any purpose other than the agreed use for this specific project without the written consent of Langan Consulting Engineers, copyright holder." further, Langan Consulting Engineers shall not be liable for the use by any person of the drawing or any part thereof for any purpose other than that for which the same were prepared for this specific project."

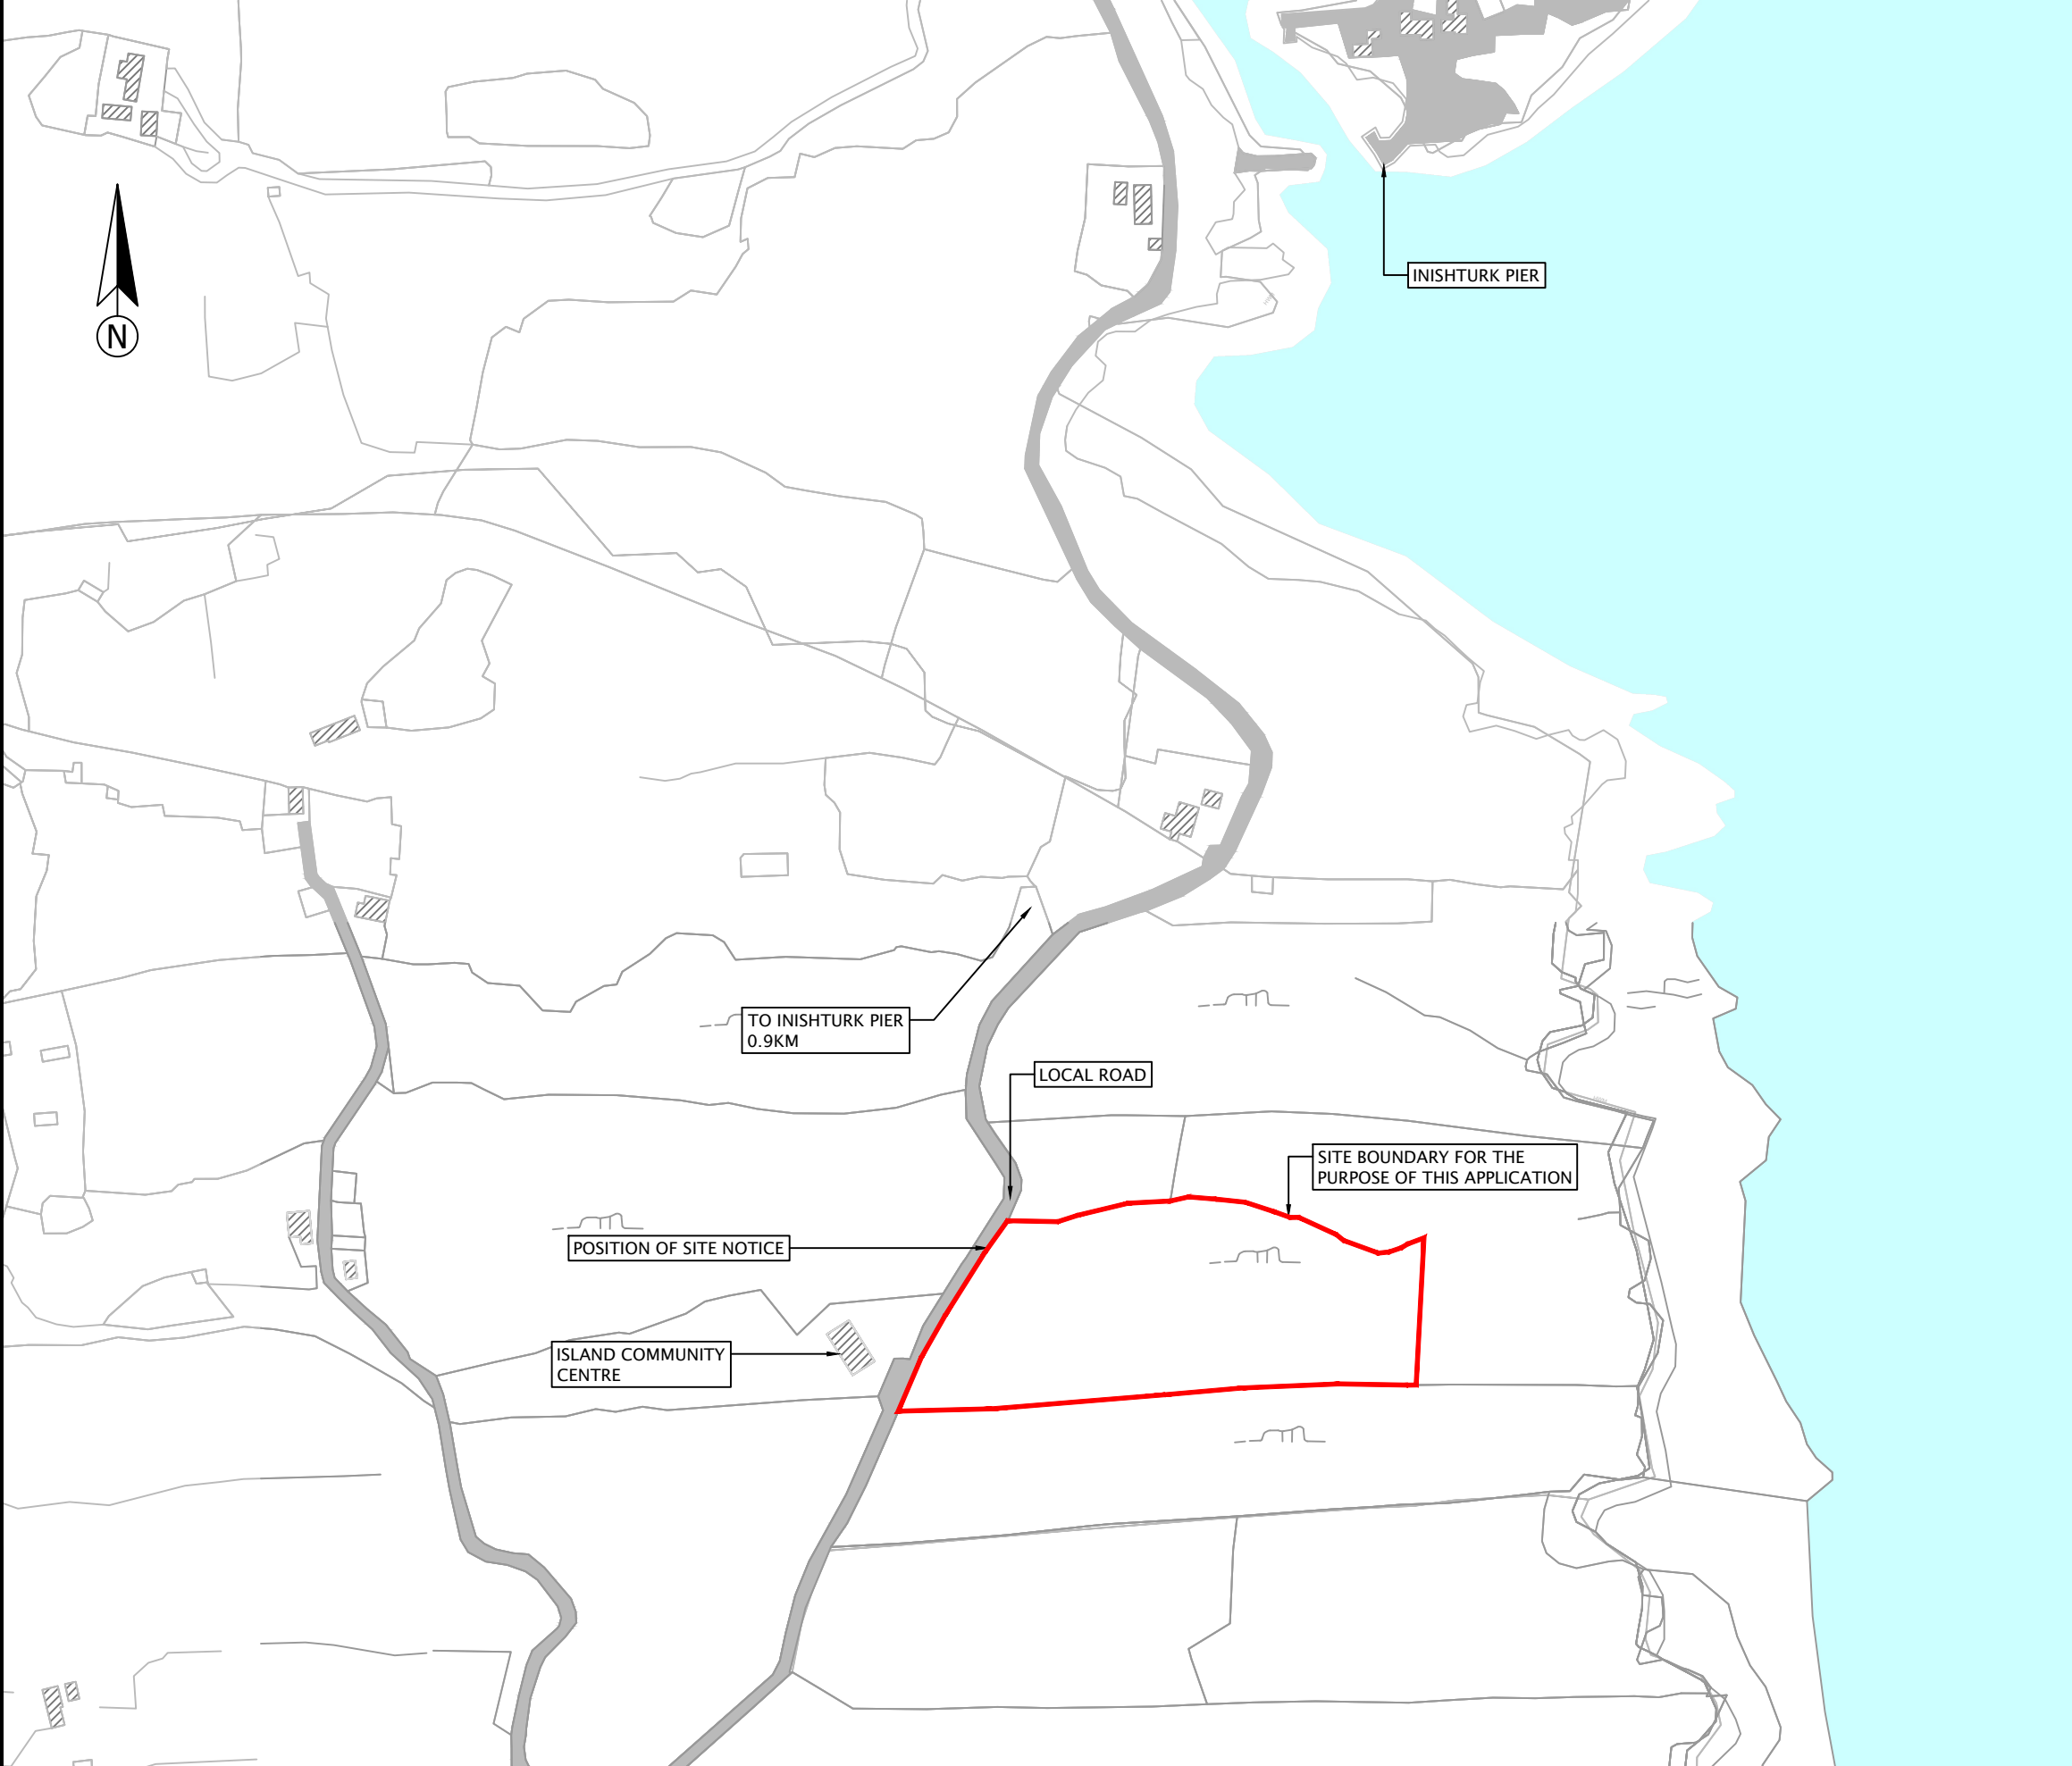

NOTES:

1. ALL DIMENSIONS IN METERS UNLESS OTHERWISE NOTED.
2. ALL COORDINATES ARE IN METERS AND RELATE TO ITM (IRISH TRANSVERSE MERCATOR) UNLESS OTHERWISE NOTED.
3. DO NOT SCALE FROM DRAWINGS, USE FIGURED DIMENSIONS ONLY. ALL DIMENSIONS SHALL BE CONFIRMED ON SITE.
4. DRAWINGS ARE FOR THE PURPOSES OUTLINED IN THE TITLE BOX ONLY.
5. DRAWINGS ARE BASED ON SITE SURVEY INFORMATION AND OSI VECTOR MAPPING (2019).
6. SITE LOCATION REFERENCE X = 461896; Y = 774424 (ITM).

PLANNING

NOT TO BE USED FOR CONSTRUCTION

THIS DRAWING TO BE READ IN CONJUNCTION WITH THE PROJECT SPECIFICATIONS AND REPORTS.

DATE	REV	BY	CHK	DESCRIPTION
11/09/20	DR01	BJ	JL	PLANNING ISSUE

REVISION HISTORY

Ph: +353 (0)98 68961
 Email: info@langaneng.ie
 Web: www.langaneng.ie
 Leeson Enterprise Centre, Altamont Street,
 Westport, Co. Mayo F28 ET85
 Galway Technology Centre, Mervue Business
 Park, Mervue, Galway H91 D932



PROJECT TITLE: PROPOSED HELIPAD	DATE: SEPTEMBER 2020
AT: BELLAVAUM, INISHTURK ISLAND CO. MAYO.	DWG No: 1101
CLIENT: MAYO COUNTY COUNCIL	SCALE: 1:2500 @ A3
JOB NUMBER: 19047	DRAWING BY: BJ
DRAWING TITLE: SITE LOCATION MAP	CHECKED BY: JL
REVISION:	DR01