



© Copyright - This drawing is protected by copyright and is the property of Mayo County Council. It may not be used, reproduced or disclosed to anyone without the prior written approval of Mayo County Council.

- All drawings are to be read in conjunction with other consultant's drawings
- All dimensions, unless otherwise stated, are given in millimetres and must be confirmed and checked by the Contractor on site.
- Levels are generally given in metres from a specified datum. All Levels must be confirmed and checked by the Contractor on site.
- Any discrepancies on this drawing are to be brought to the attention of Mayo County Council Architects immediately.
- Do not scale this drawing. Written dimensions only to be used.

Includes © Ordnance Survey Ireland data reproduced under OSI licence number : NMA 2021 / MAYO COUNTY COUNCIL
 Unauthorised reproduction infringes Ordnance Survey Ireland and Government of Ireland copyright Ordnance Survey Ireland - 2021.

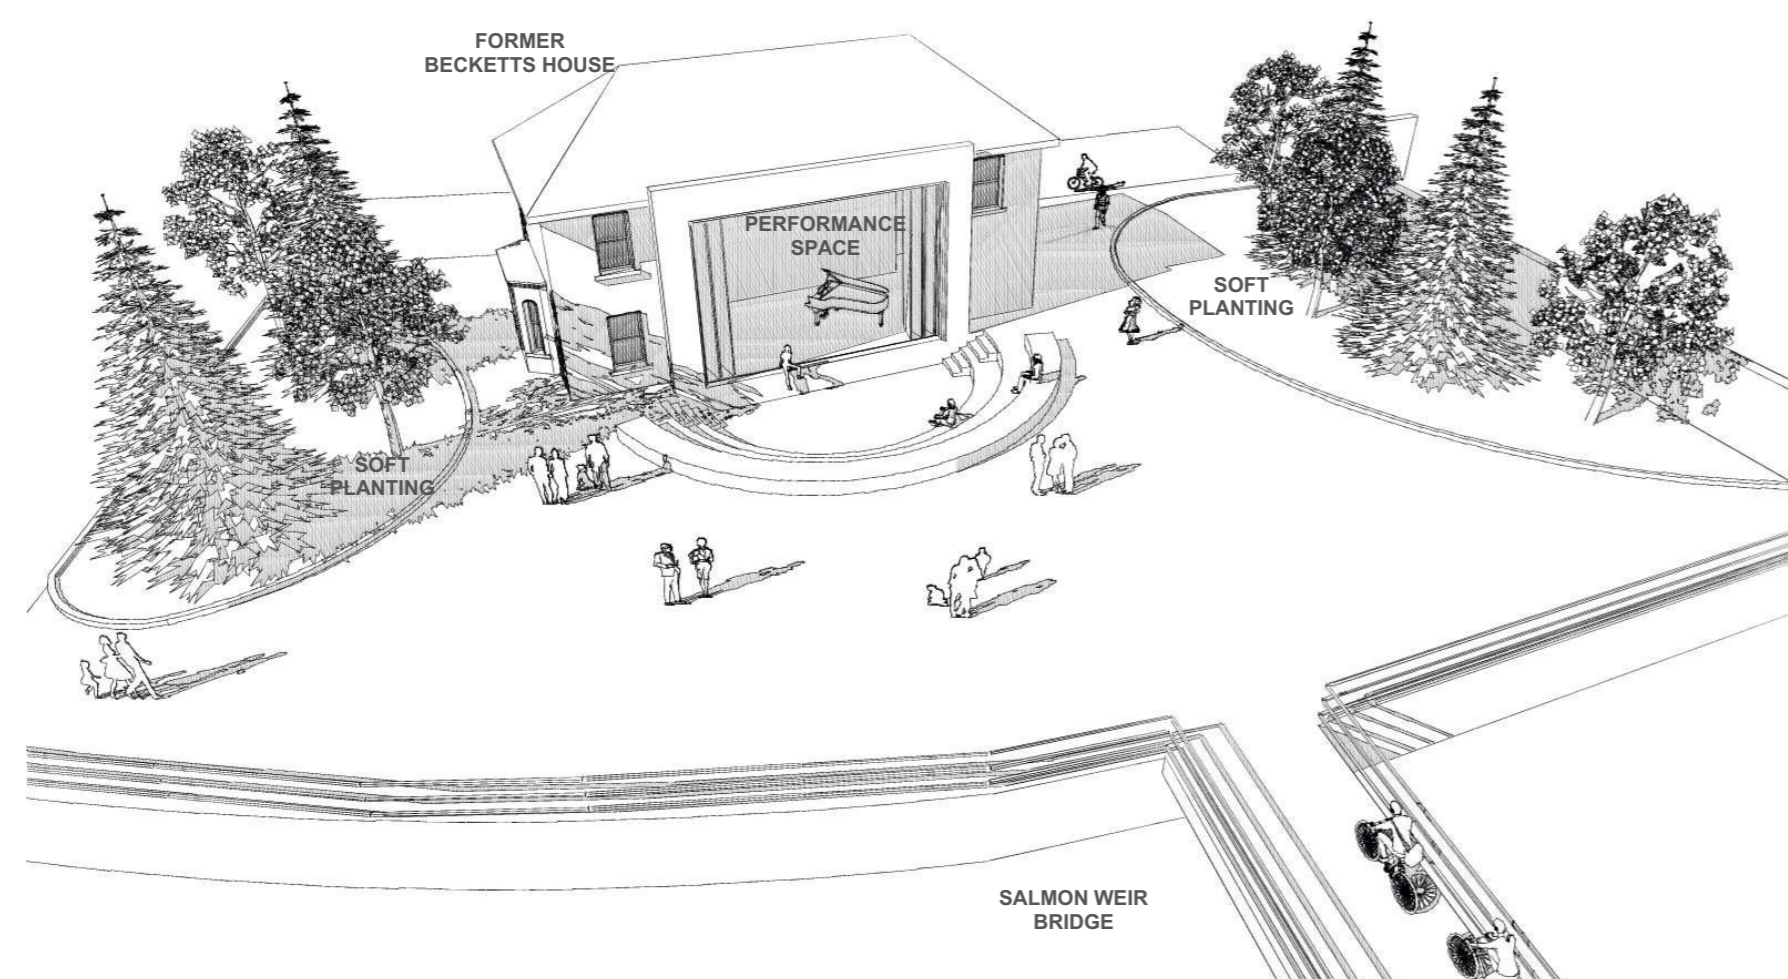


SITE AERIAL VIEW (with possible amphitheatre)

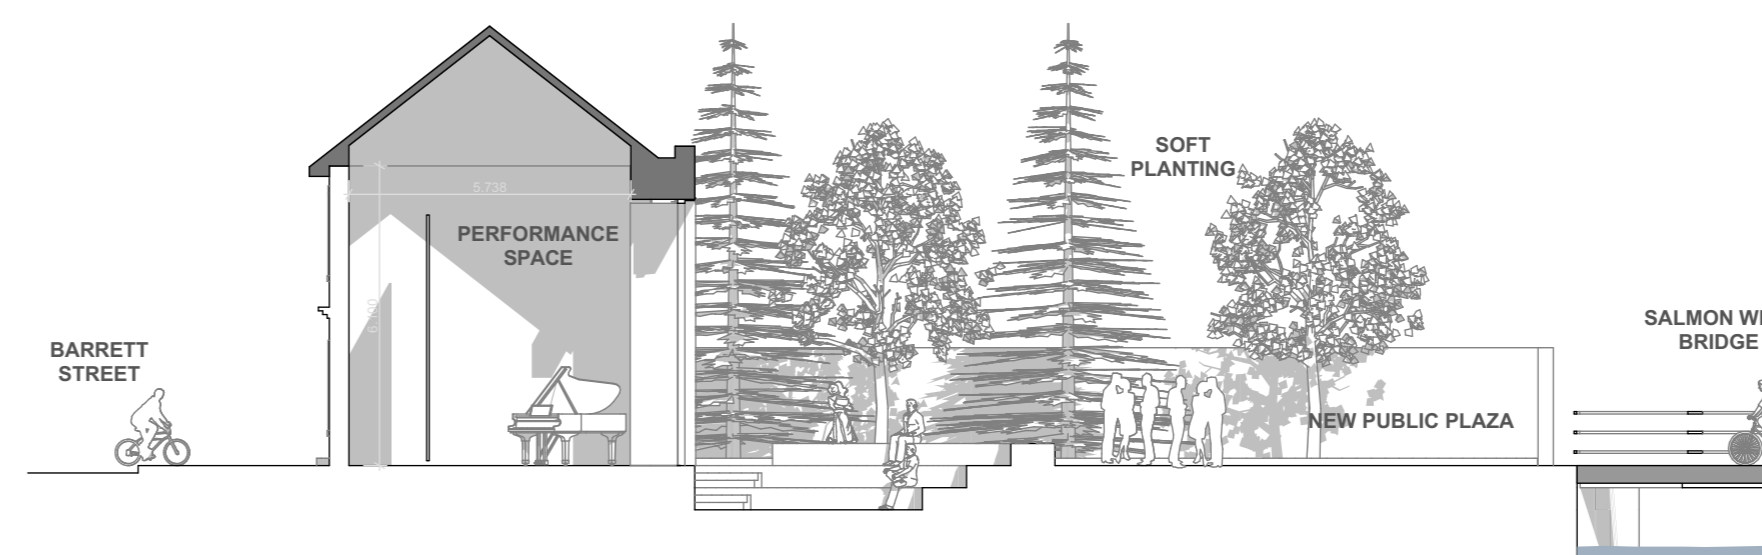

SITE SECTION (with possible amphitheatre)
 Scale 1:100



SITE LAYOUT (with possible amphitheatre)
 Scale 1:250

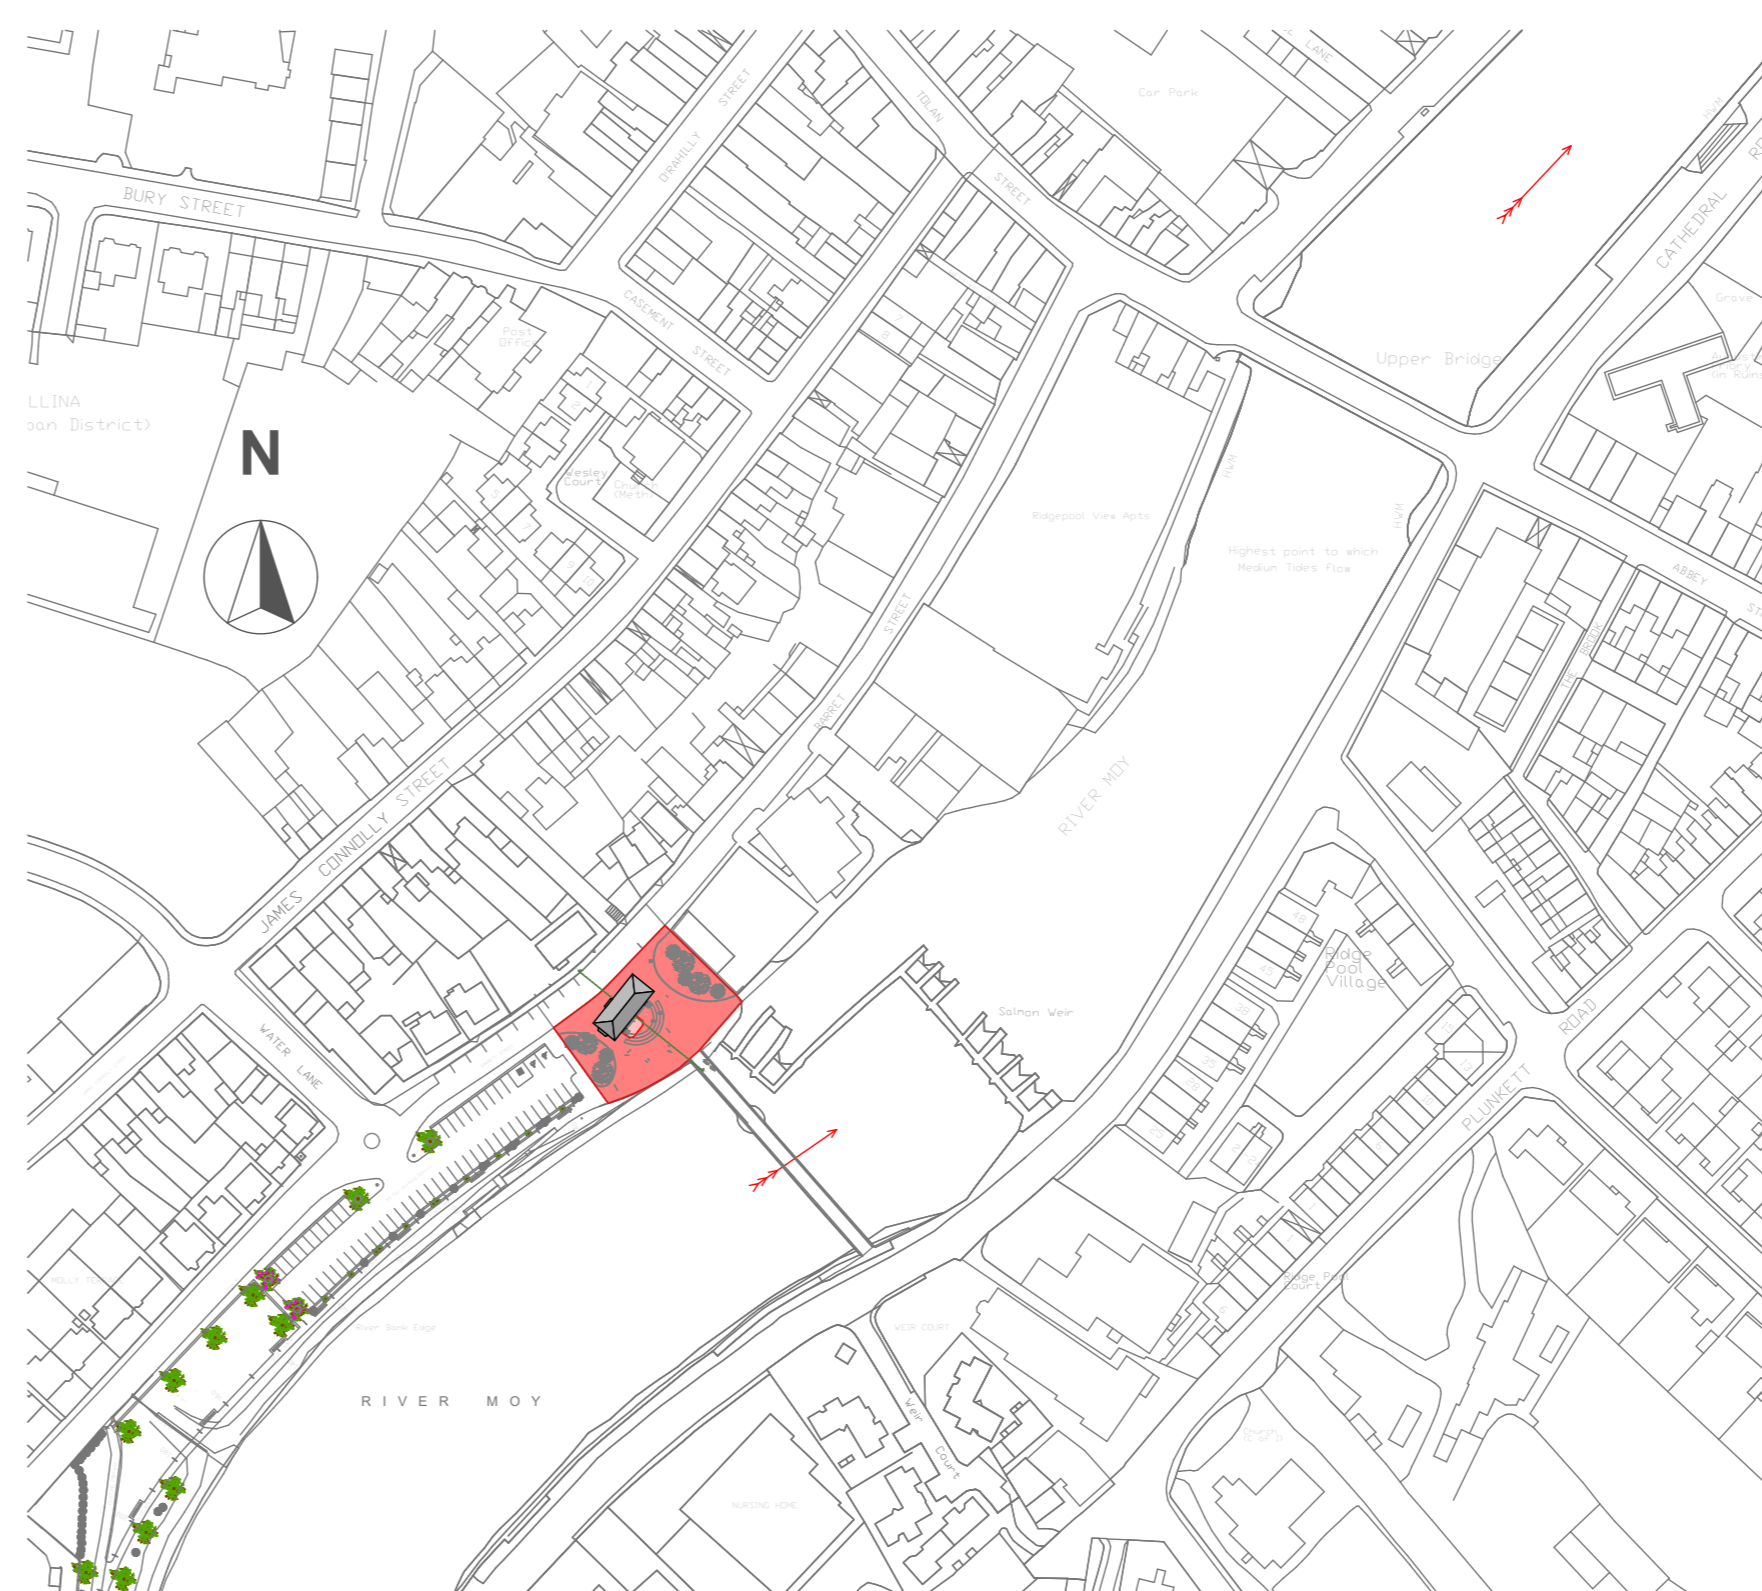

SITE LOCATION MAP - Scale 1:2000

Rev. No.	Date	Comment



BALLINA MUNICIPAL DISTRICT MAYO COUNTY COUNCIL



Project No: BMD-21-02	Project Title: Outdoor Performance Space Becketts House, Barrett St., Ballina.	Dwg Type	Status: P
Drawing Title: Planning Drawings Plans, Elevations & Sections	Drawing No. E(02)01	Revision: -	
Scale 1:200	Drawn By: R Maguire Checked By: D Turnbull	First Issue Date: 22.09.2021	



Mayo County Council, Ballina Municipal District, Arran Place, Ballina, Co. Mayo F26 E5D7