


Do not scale this drawing. Use written dimensions only


- Scales as stated are valid on the original drawing only. Written dimensions take precedence. Detail dimensions take precedence over plan dimensions.
- Notify architect of any dimensional discrepancies. Any modifications or deviation to be brought to the attention of the architect for review and approval.
- All vertical dimensions shall be taken from a "bench mark" or other similar guide established prior to the start of construction. High points, low points, irregularities in floor slab which could affect fabrication / installation, work of other trades or vendors shall be brought to the attention of Mayo County Council Architects immediately.
- All drawings are to be read in conjunction with other consultant's drawings. All dimensions, unless otherwise stated, are given in millimetres and must be confirmed and checked by the Contractor on site.
- Levels are generally given in metres from a specified datum.
- All Levels must be confirmed and checked by the Contractor on site.
- Any discrepancies on this drawing are to be brought to the attention of Mayo County Council Architects immediately.

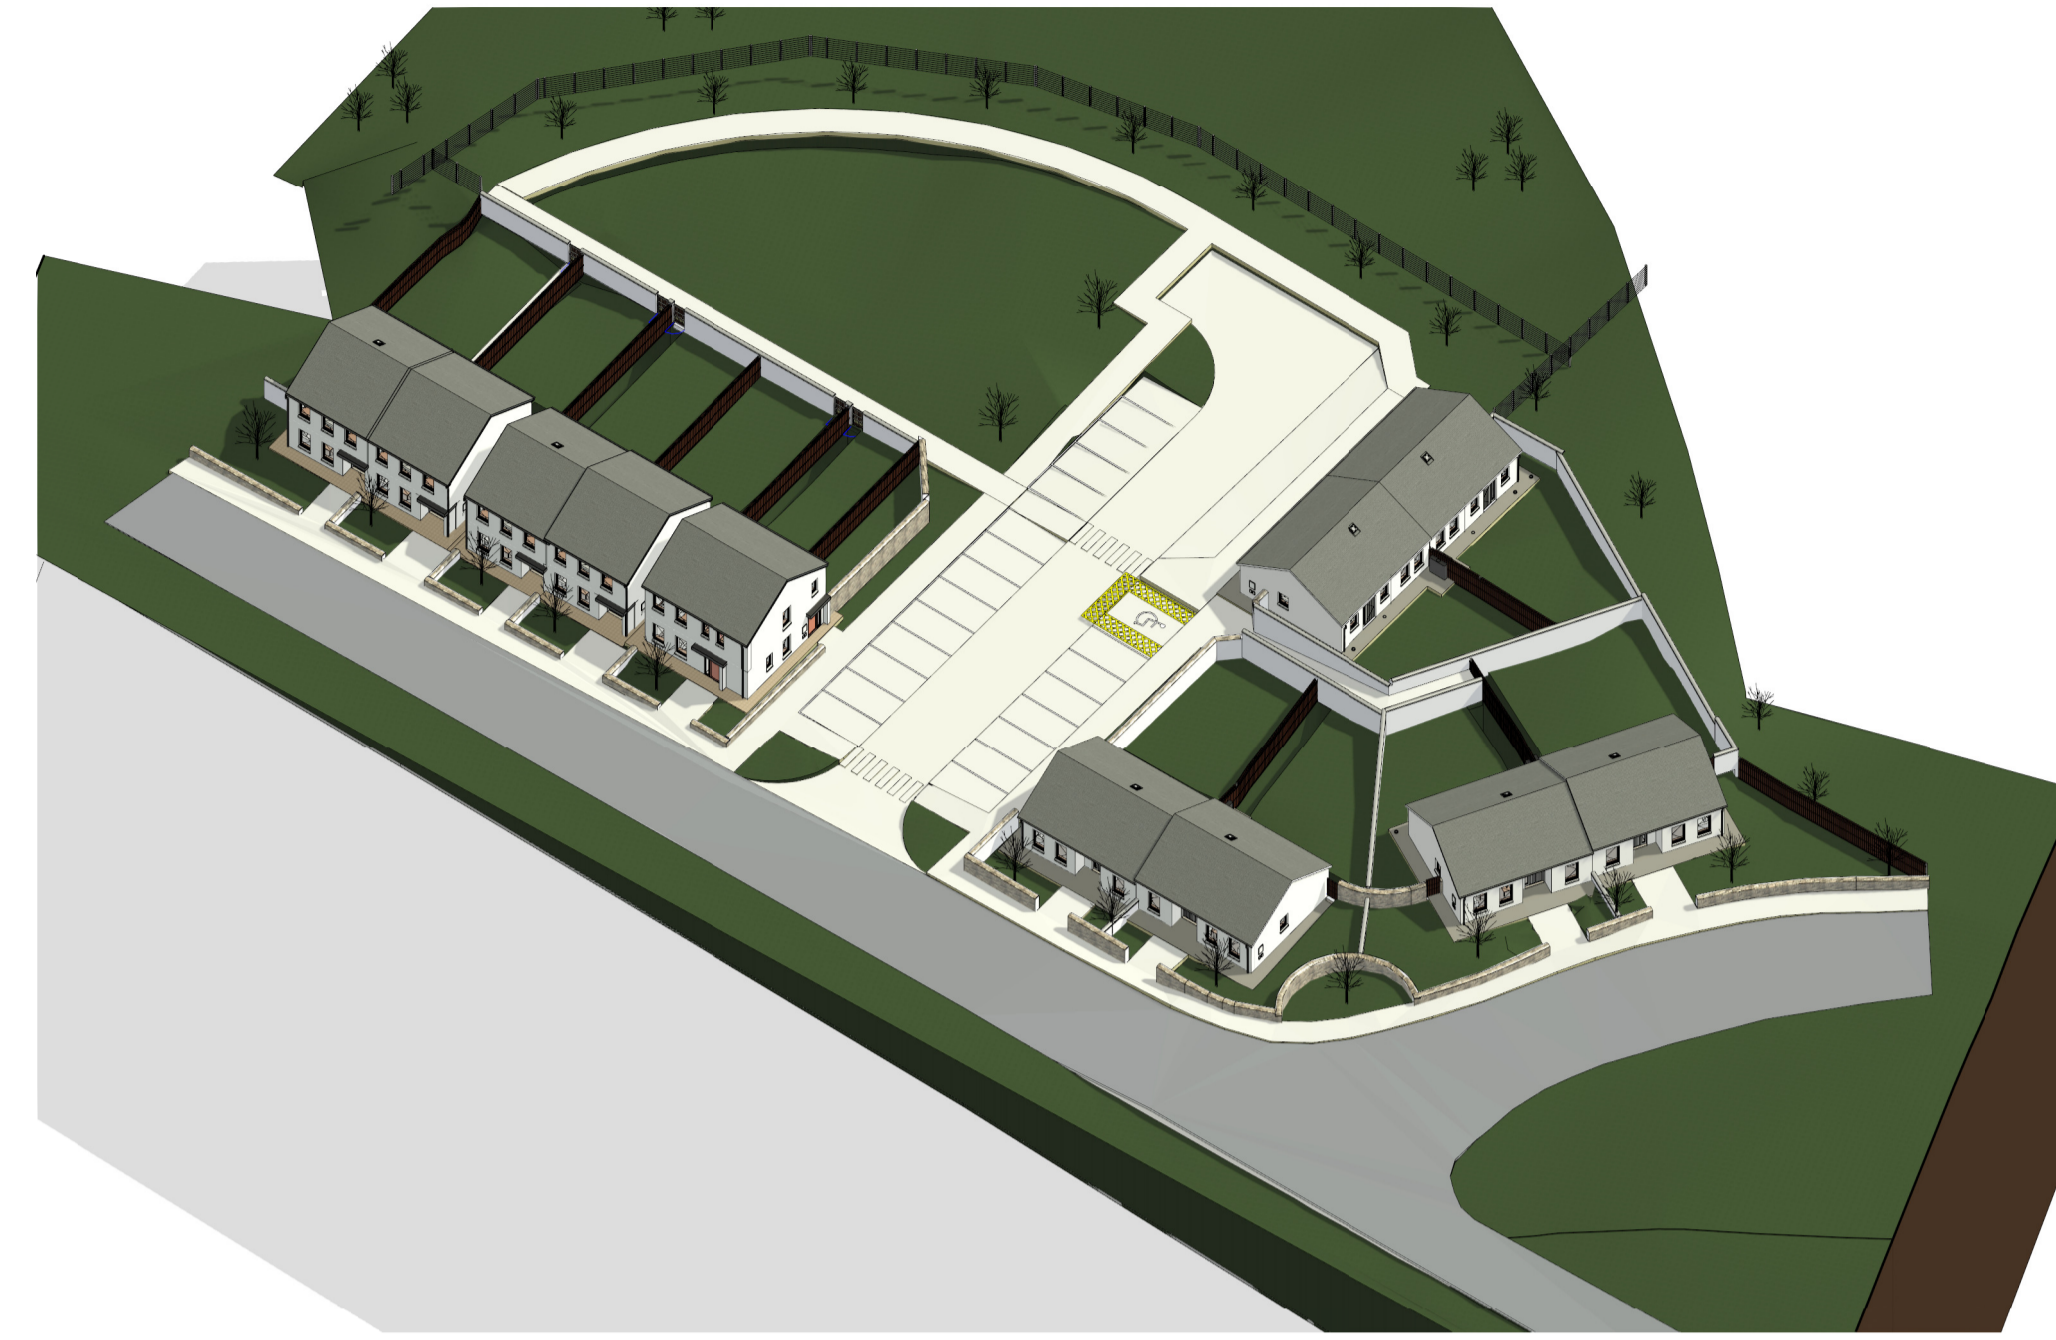

3D-PART 8 SITE 03
SCALE:




3D-PART 8 SITE 01
SCALE:

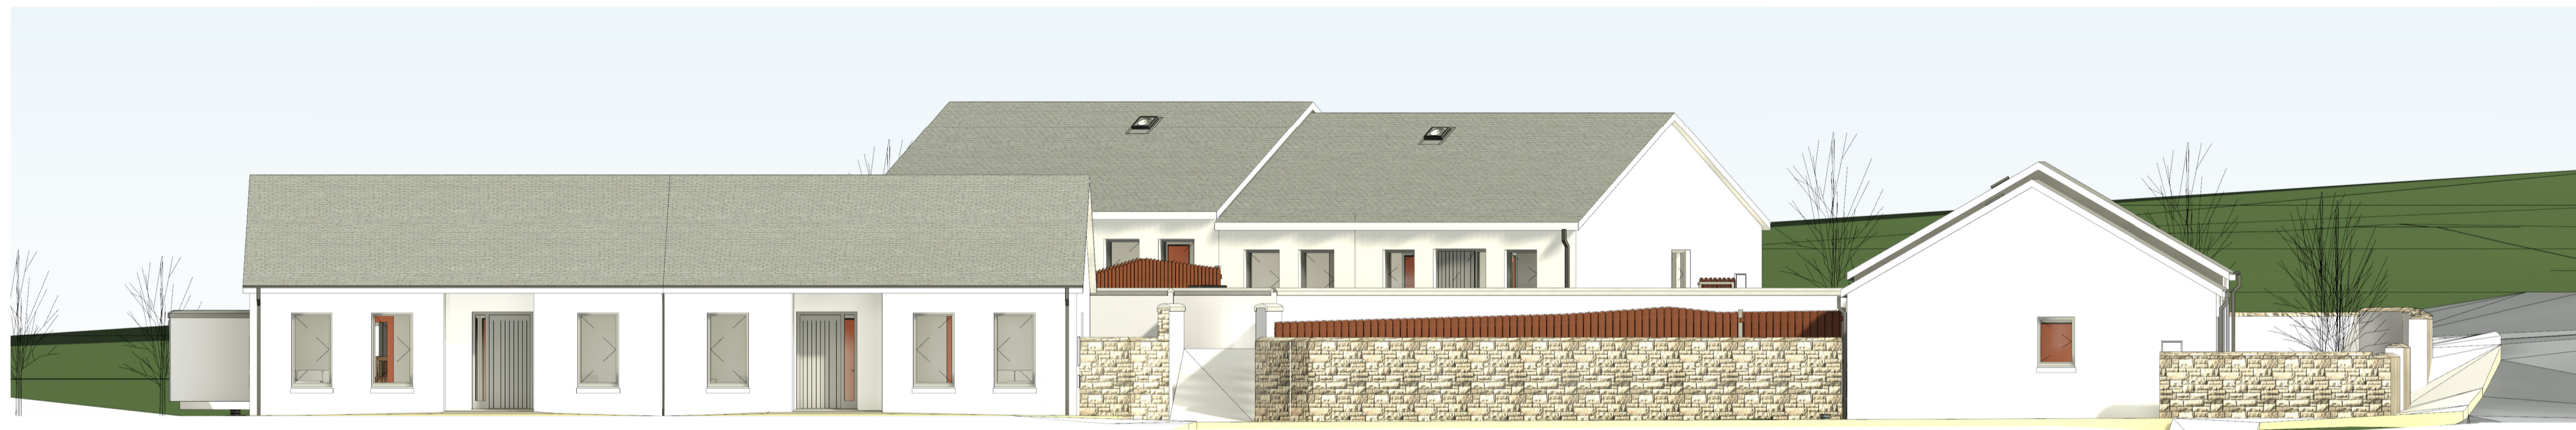


3D-PART 8 SITE 02
SCALE: 1 : 100



PROPOSED STREET 8 TO 10
SCALE:

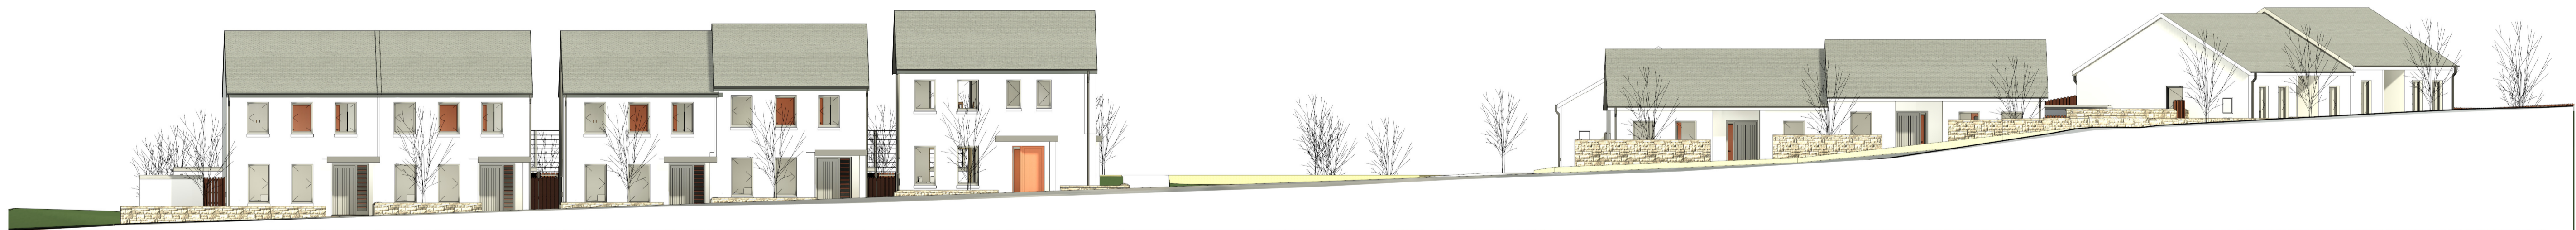

PROPOSED STREET-SCAPE 2
SCALE: 1 : 150

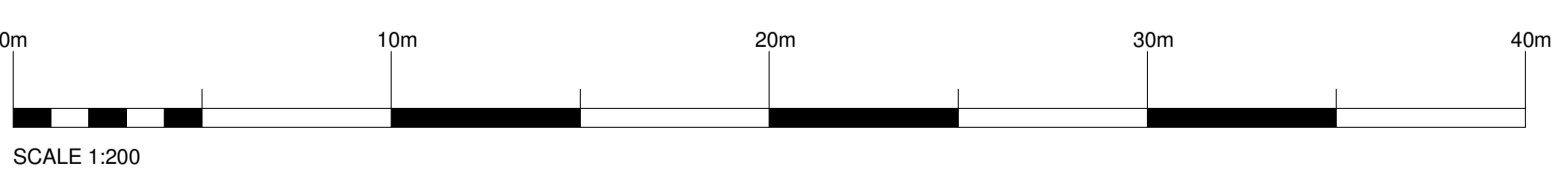

STATUS KEY			
Rev No.	Date	Comment	
PO1	2022.05.16	PART 8 SUBMISSION	
SHARED / FOR INFORMATION S0 WORK IN PROGRESS S1 COORDINATION S2 INFORMATION S3 REVIEW / COMMENT S4 CLIENT APPROVAL D1 COSTING D2 TENDER D3 CONTRACTOR DESIGN PUBLISHED A1 P/B / F/S/C / D/C A2 CONSTRUCTION A3 AS BUILT			



ARCHITECTS DEPARTMENT MAYO COUNTY COUNCIL



Purpose of Issue: **PART 8 APPLICATION**

Project No: A-621	Project Title: PROPOSED HOUSING AT BALLVARY CO.MAYO.	Dwg Type	Status: A1
Drawing Title:	PROPOSED STREETSCAPES	Drawing No. 5006	Revision: PO1
Drawn By: Author	No. - Orig - Cat - Lvl - Type - Role - No. - Status	Scale: As indicated	First Issue: 2022.05.16
Checked By: Checker	A-621 - MCC - XX - A - 5006 - A1		

