


**Do not scale this drawing.** Written dimensions only to be used.

- Scales as stated are valid on the original drawing only. Written dimensions take precedence. Detail dimensions take precedence over plan dimensions.
- Notify architect of any dimensional discrepancies. Any modifications or deviation to be brought to the attention of the architect for review and approval.
- All vertical dimensions shall be taken from a "bench mark" or other similar guide established prior to the start of construction. High points, low points, irregularities in floor slab which could affect fabrication / installation, work of other trades or vendors shall be brought to the attention of Mayo County Council Architects immediately.
- All drawings are to be read in conjunction with other consultant's drawings
- All dimensions, unless otherwise stated, are given in millimetres and must be confirmed and checked by the Contractor on site.
- Levels are generally given in metres from a specified datum.
- All Levels must be confirmed and checked by the Contractor on site.
- Any discrepancies on this drawing are to be brought to the attention of Mayo County Council Architects immediately.

Includes Ordnance Survey Ireland data reproduced under OSi licence number : NMA 2022 / MAYO COUNTY COUNCIL

Unauthorised reproduction infringes Ordnance Survey Ireland and Government of Ireland copyright Ordnance Survey Ireland.

**PART 8 PUBLIC CONSULTATION**

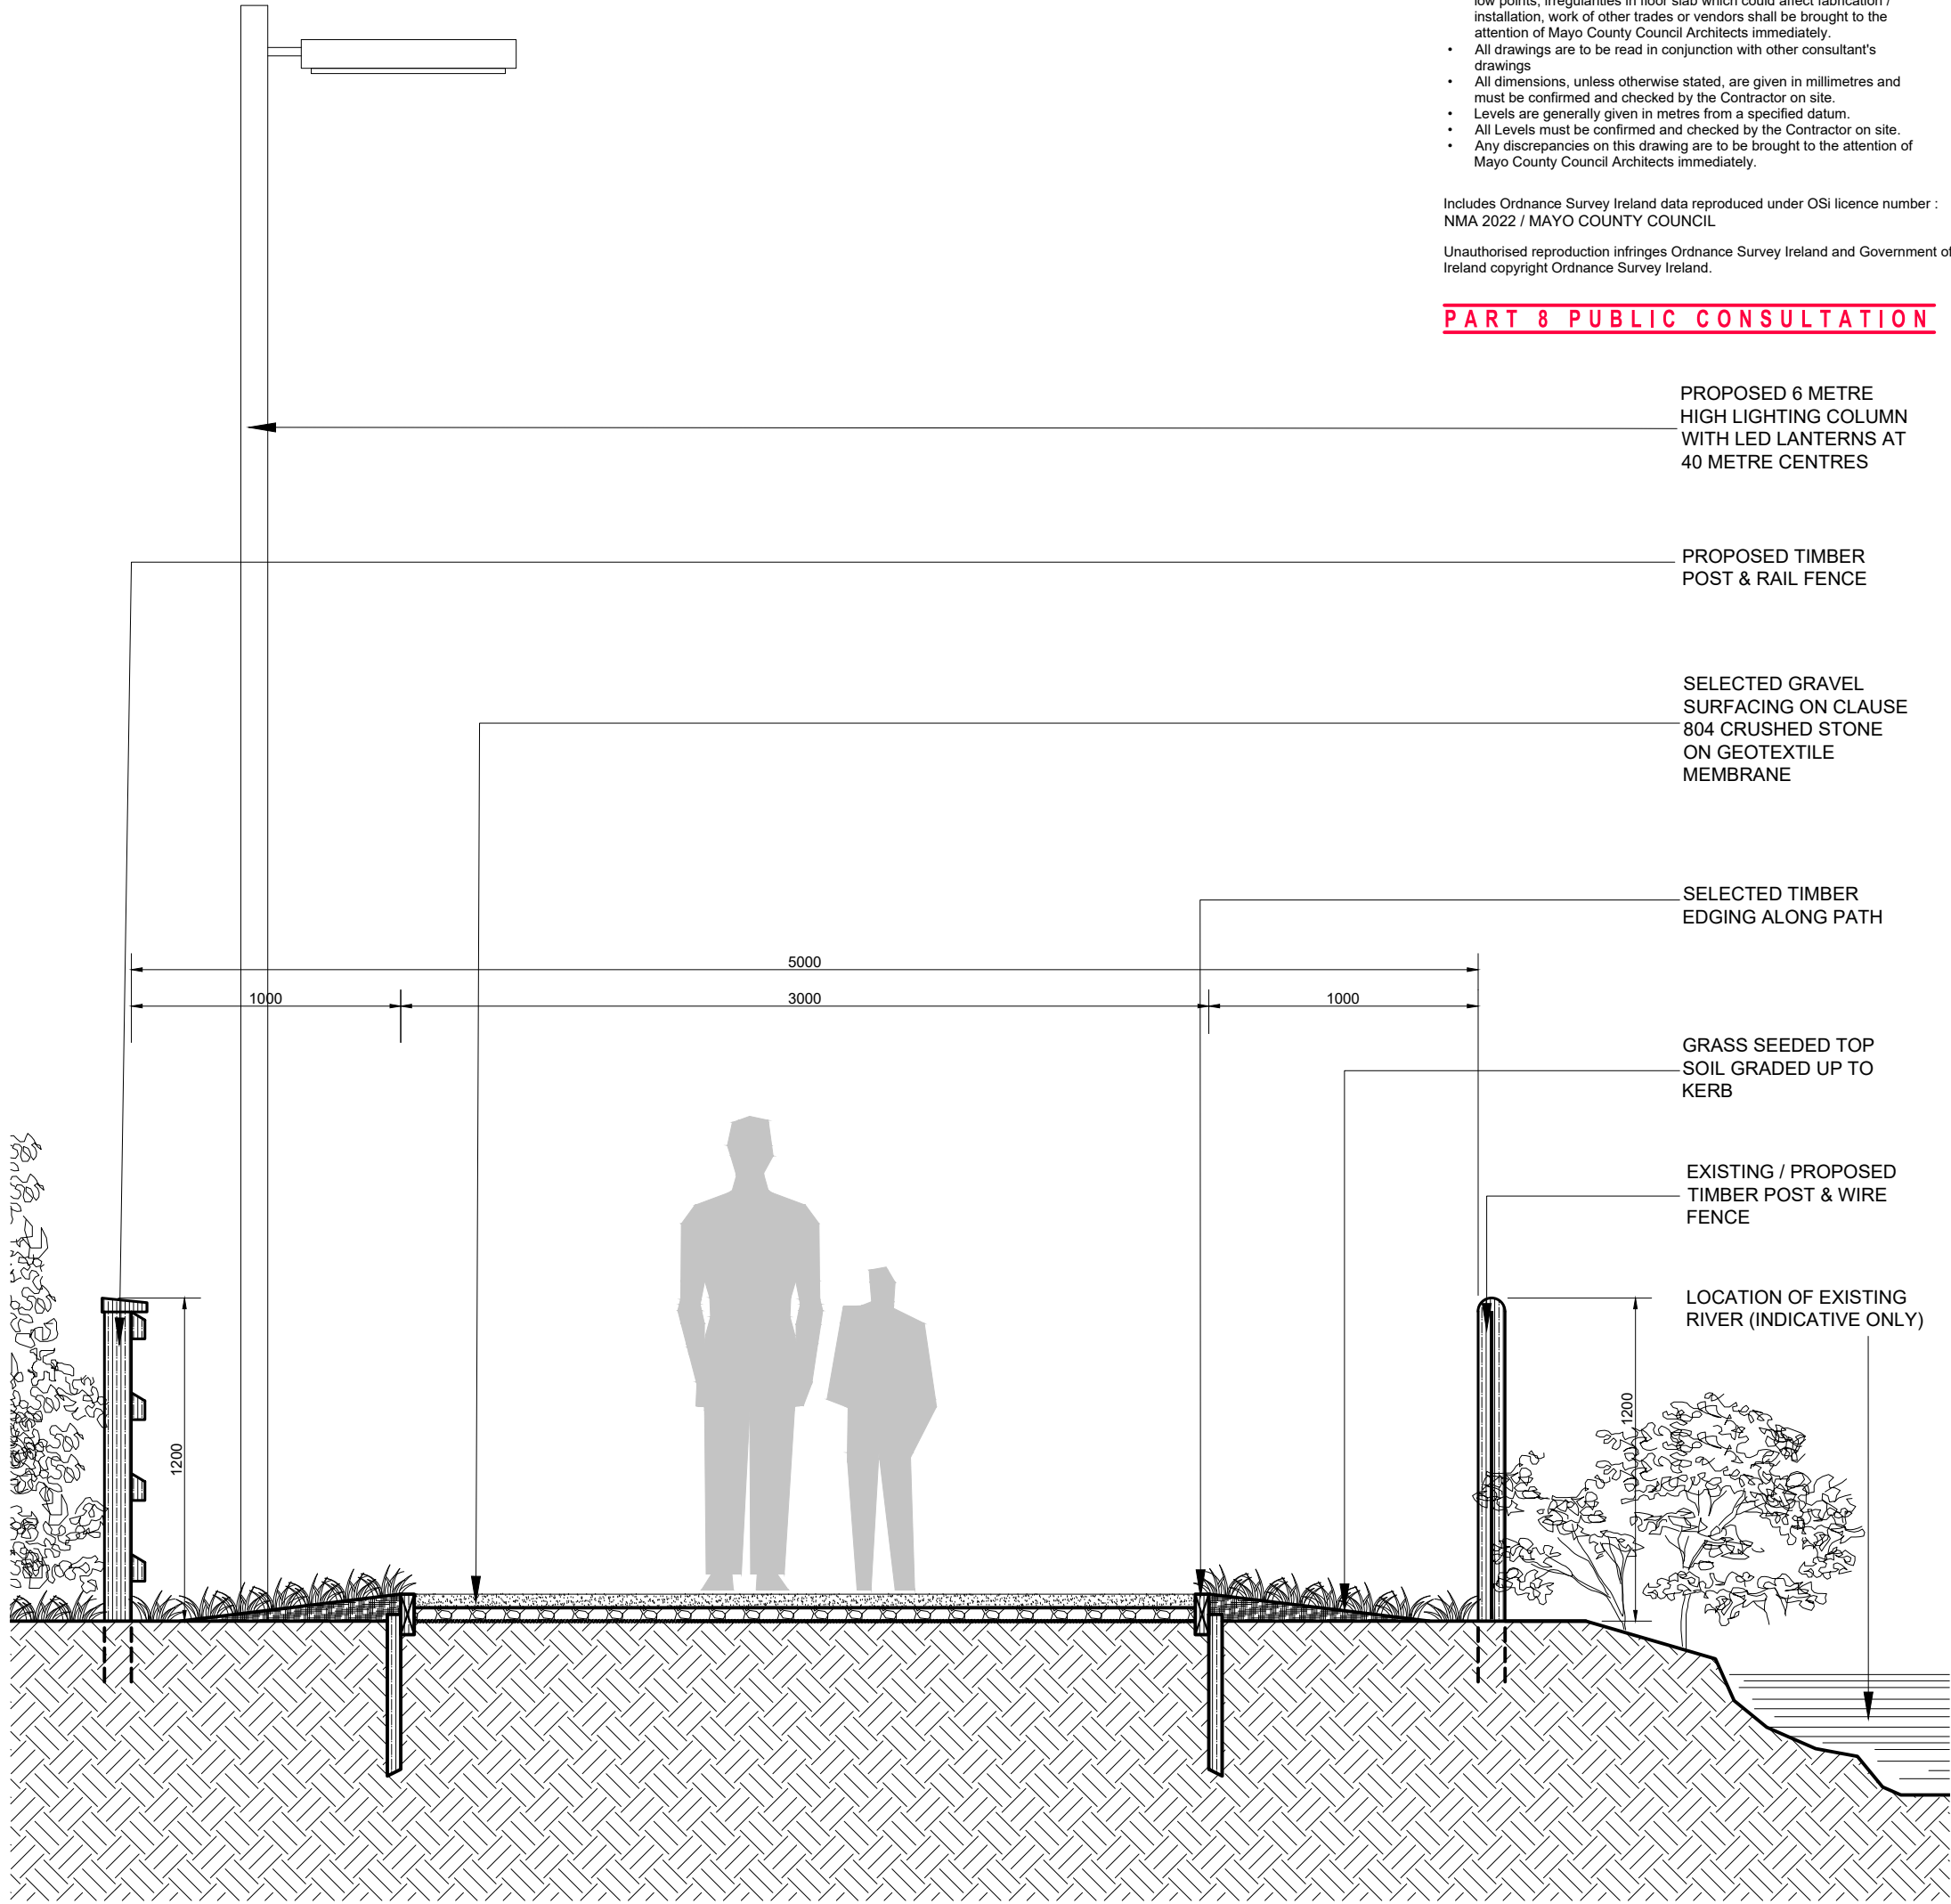

PROPOSED 6 METRE HIGH LIGHTING COLUMN WITH LED LANTERNS AT 40 METRE CENTRES

PROPOSED TIMBER POST & RAIL FENCE

SELECTED GRAVEL SURFACING ON CLAUSE 804 CRUSHED STONE ON GEOTEXTILE MEMBRANE

SELECTED TIMBER EDGING ALONG PATH

GRASS SEEDED TOP SOIL GRADED UP TO KERB

EXISTING / PROPOSED TIMBER POST & WIRE FENCE

LOCATION OF EXISTING RIVER (INDICATIVE ONLY)

TYPICAL SECTION THROUGH WALKWAY 1:25 @ A3

STATUS KEY			
Rev No.	Date	Comment	
SHARED / FOR INFORMATION			
S0	-	-	PART 8 PUBLIC CONSULTATION
S1	-	-	WORK IN PROGRESS
S2	-	-	COORDINATION
S3	-	-	INFORMATION
S4	-	-	REVIEW / COMMENT
D1	-	-	CONST APPROVAL
D2	-	-	COSTING
D3	-	-	TENDER
D4	-	-	CONTRACTOR DESIGN
PUBLISHED			
A1	-	-	PTS / FSC/ OAC
A2	-	-	CONSTRUCTION
A3	-	-	AS-BUILT



ARCHITECTS DEPARTMENT  
MAYO COUNTY COUNCIL



Project No:	Project Title:	Dwg Type	Status:
C5MDICT003	CHARLESTOWN RIVERWALK, LOWPARK, CHARLESTOWN, CO. MAYO	30	A1
Drawing Title:	Drawing No.	Revision:	
TYPICAL SECTION THROUGH WALKWAY	5207	-	
Drawn By:	Scale:	First Issue:	
DC	1:25 @ A3	09.06.2022	
Checked By:			
DC	C5MDICT003 - MCC - 30 - XX - DR - A - 5207 - 02		

