


Planning Pack Map

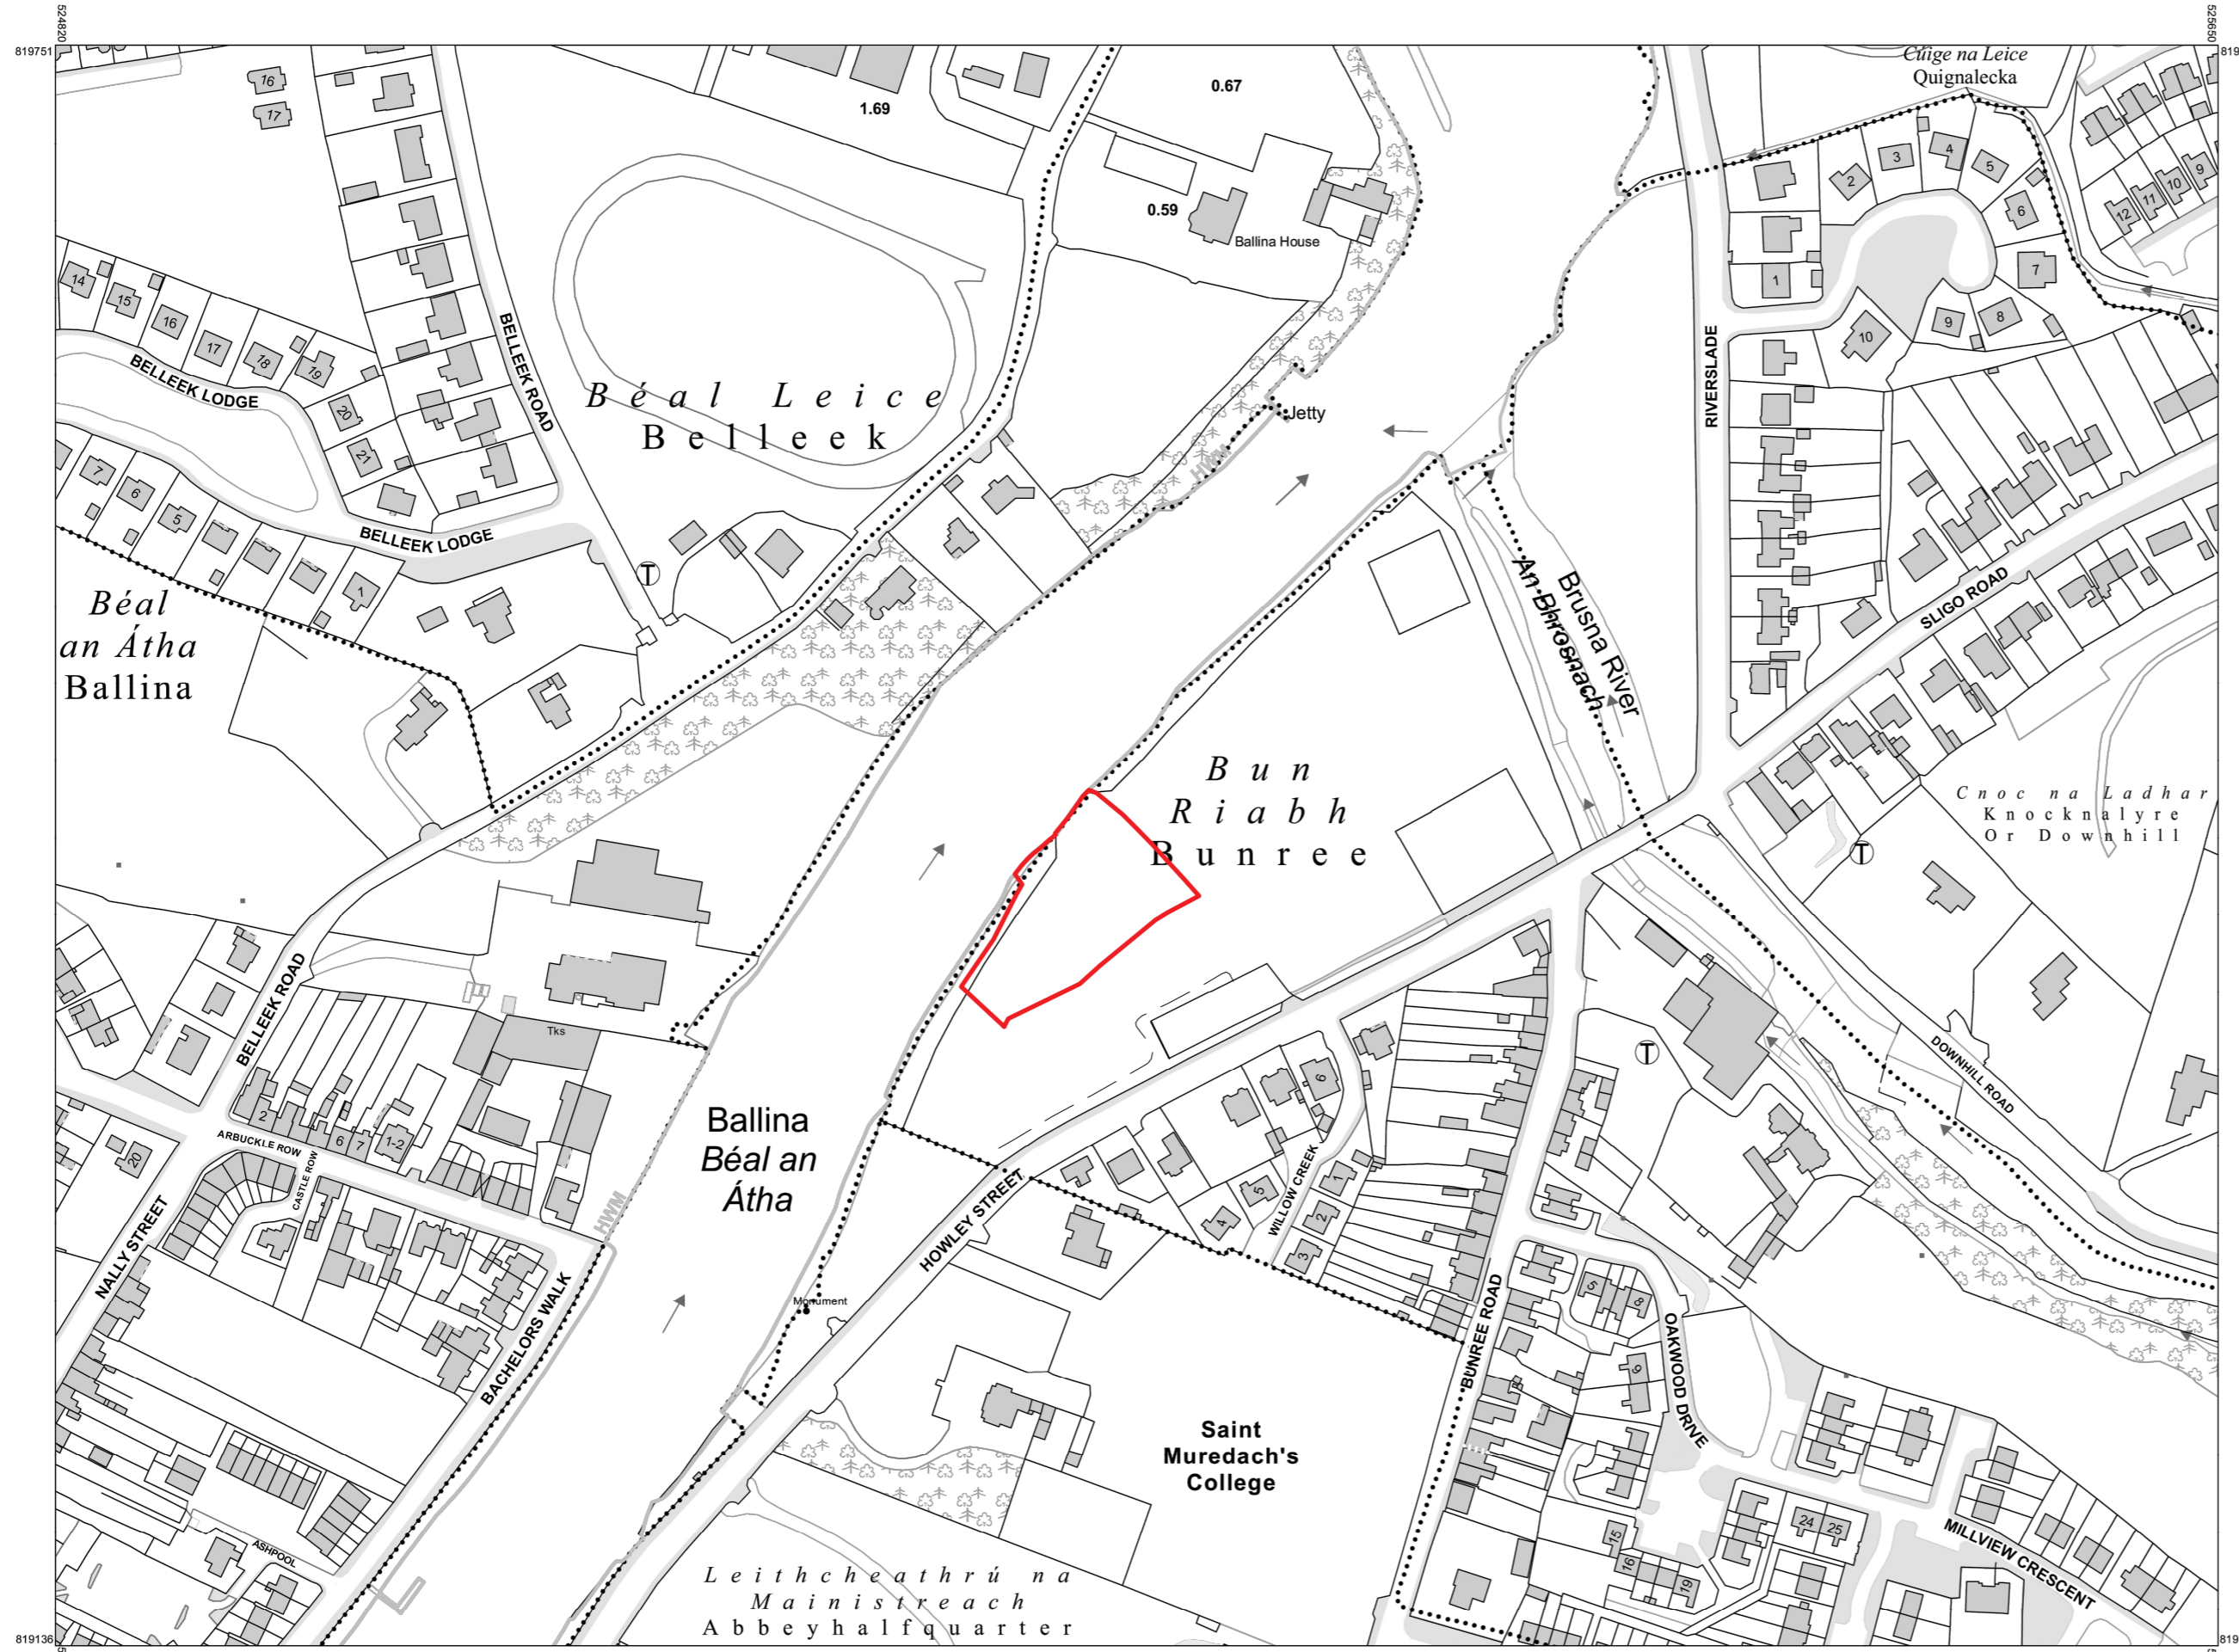

CENTRE COORDINATES:
ITM 525235,819444

PUBLISHED: 15/09/2022
ORDER NO.: 50291527_1

MAP SERIES: 1:1,000
1:2,500
MAP SHEETS: 1317-22
1317-C

COMPILED AND PUBLISHED BY:
Ordnance Survey Ireland,
Phoenix Park,
Dublin 8,
Ireland.

Unauthorised reproduction
infringes Ordnance Survey Ireland
and Government of Ireland
copyright.

All rights reserved.
No part of this publication may
be copied, reproduced
or transmitted in any form
or by any means without the prior
written permission of
the copyright owners.

The representation on this map
of a road, track or footpath
is not evidence of the existence
of a right of way.

Ordnance Survey maps
never show legal property
boundaries, nor do they
show ownership of
physical features.


©Suirbhéireacht Ordanáis Éireann, 2022
©Ordnance Survey Ireland, 2022

www.osi.ie/copyright

LEGEND:
<http://www.osi.ie>;
search 'Large Scale Legend'

— SITE OUTLINES

USE FIGURED DIMENSIONS ONLY
ALL DIMENSIONS TO BE CHECKED ON SITE
NO DIMENSIONS TO BE SCALED FROM THIS DRAWING
THIS DRAWING IS TO BE READ IN CONJUNCTION WITH
RELEVANT CONSULTANTS DRAWINGS
NOTIFY ARCHITECT OF DISCREPANCIES
COPYRIGHT: ACCELERATING CHANGE TOGETHER CLG
HELLO@ACT-STUDIO.COM (+353) 85 755 2919

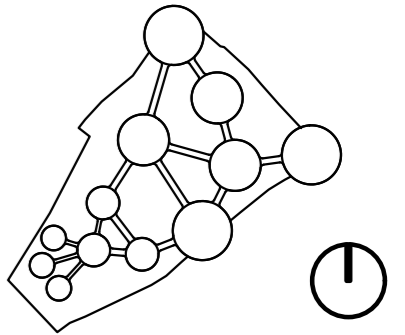

CHANGES	DATE

Ballina Sensory Garden Public space

Project location
**Knocknalyle, Ballina,
Co. Mayo**

Part 8 Drawing

sheet content

Site location plan


scale format

Drawn by **A2** Checked by
IS **KL**

date Revision
18-11-22 **02**




Site Location Map

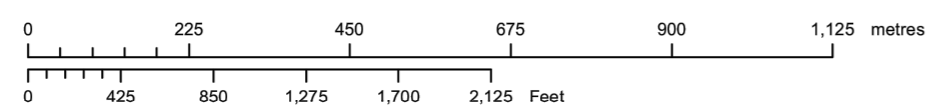

OUTPUT SCALE: 1:10,560

CAPTURE RESOLUTION:
The map objects are only accurate to the resolution at which they were captured. Output scale is not indicative of data capture scale. Further information is available at: <http://www.osi.ie/search/CaptureResolution>

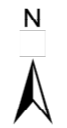

CENTRE COORDINATES:
ITM 525235,819444

PUBLISHED: 15/09/2022
ORDER NO.: 50291527_1

MAP SERIES: 6 Inch Raster
6 Inch Raster
MAP SHEETS: MO030
SO022

COMPILED AND PUBLISHED BY:
Ordnance Survey Ireland,
Phoenix Park,
Dublin 8,
Ireland.

Unauthorised reproduction infringes Ordnance Survey Ireland and Government of Ireland copyright.

All rights reserved. No part of this publication may be copied, reproduced or transmitted in any form or by any means without the prior written permission of the copyright owners.

The representation on this map of a road, track or footpath is not evidence of the existence of a right of way.


Ordnance Survey maps never show legal property boundaries, nor do they show ownership of physical features.

©Suirbhéireacht Ordnáis Éireann, 2022
©Ordnance Survey Ireland, 2022
www.osi.ie/copyright

LEGEND:
<http://www.osi.ie/search/LargeScaleLegend>

— SITE OUTLINES

USE FIGURED DIMENSIONS ONLY
ALL DIMENSIONS TO BE CHECKED ON SITE
NO DIMENSIONS TO BE SCALED FROM THIS DRAWING
THIS DRAWING IS TO BE READ IN CONJUNCTION WITH RELEVANT CONSULTANTS DRAWINGS
NOTIFY ARCHITECT OF DISCREPANCIES
COPYRIGHT: ACCELERATING CHANGE TOGETHER CLG
HELLO@ACT-STUDIO.COM (+353) 85 755 2819

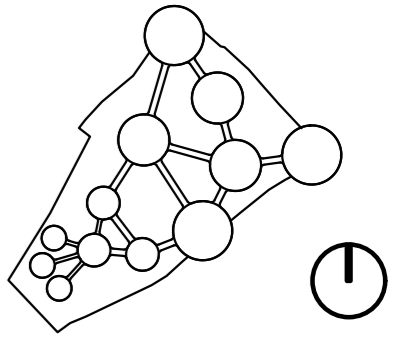

CHANGES	DATE
---------	------

Ballina Sensory Garden
Public space
Project location
Knocknalnyre, Ballina, Co. Mayo
Part 8 Drawing

sheet content


Site location plan	
scale	format
	A2
Drawn by	Checked by
IS	KL
date	Revision
18-11-22	02





- WILDFLOWER MEADOW PLANTING
- SENSORY PLANTING
- GRAVEL
- EXISTING HEDGING
- SITE NOTICE LOCATION

USE FIGURED DIMENSIONS ONLY
 ALL DIMENSIONS TO BE CHECKED ON SITE
 NO DIMENSIONS TO BE SCALED FROM THIS DRAWING
 THIS DRAWING IS TO BE READ IN CONJUNCTION WITH
 RELEVANT CONSULTANTS DRAWINGS
 NOTIFY ARCHITECT OF DISCREPANCIES
 COPYRIGHT: ACCELERATING CHANGE TOGETHER CLG
 HELLO@ACT-STUDIO.COM (+353) 85 755 2919

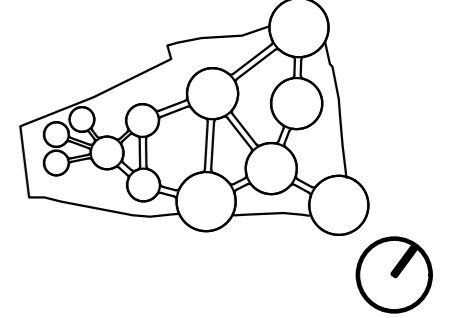


CHANGES	DATE

Ballina Sensory Garden
Public space
 Project location
Knocknalyre, Ballina,
Co. Mayo
Part 8 Drawing

sheet content
Site layout plan
 scale format
1:200 **A2**
 Drawn by Checked by
IS **KL**
 date Revision
18-11-22 **02**

ACT
 Accelerating Change Together

CALL OUT 1: OPEN ZONE

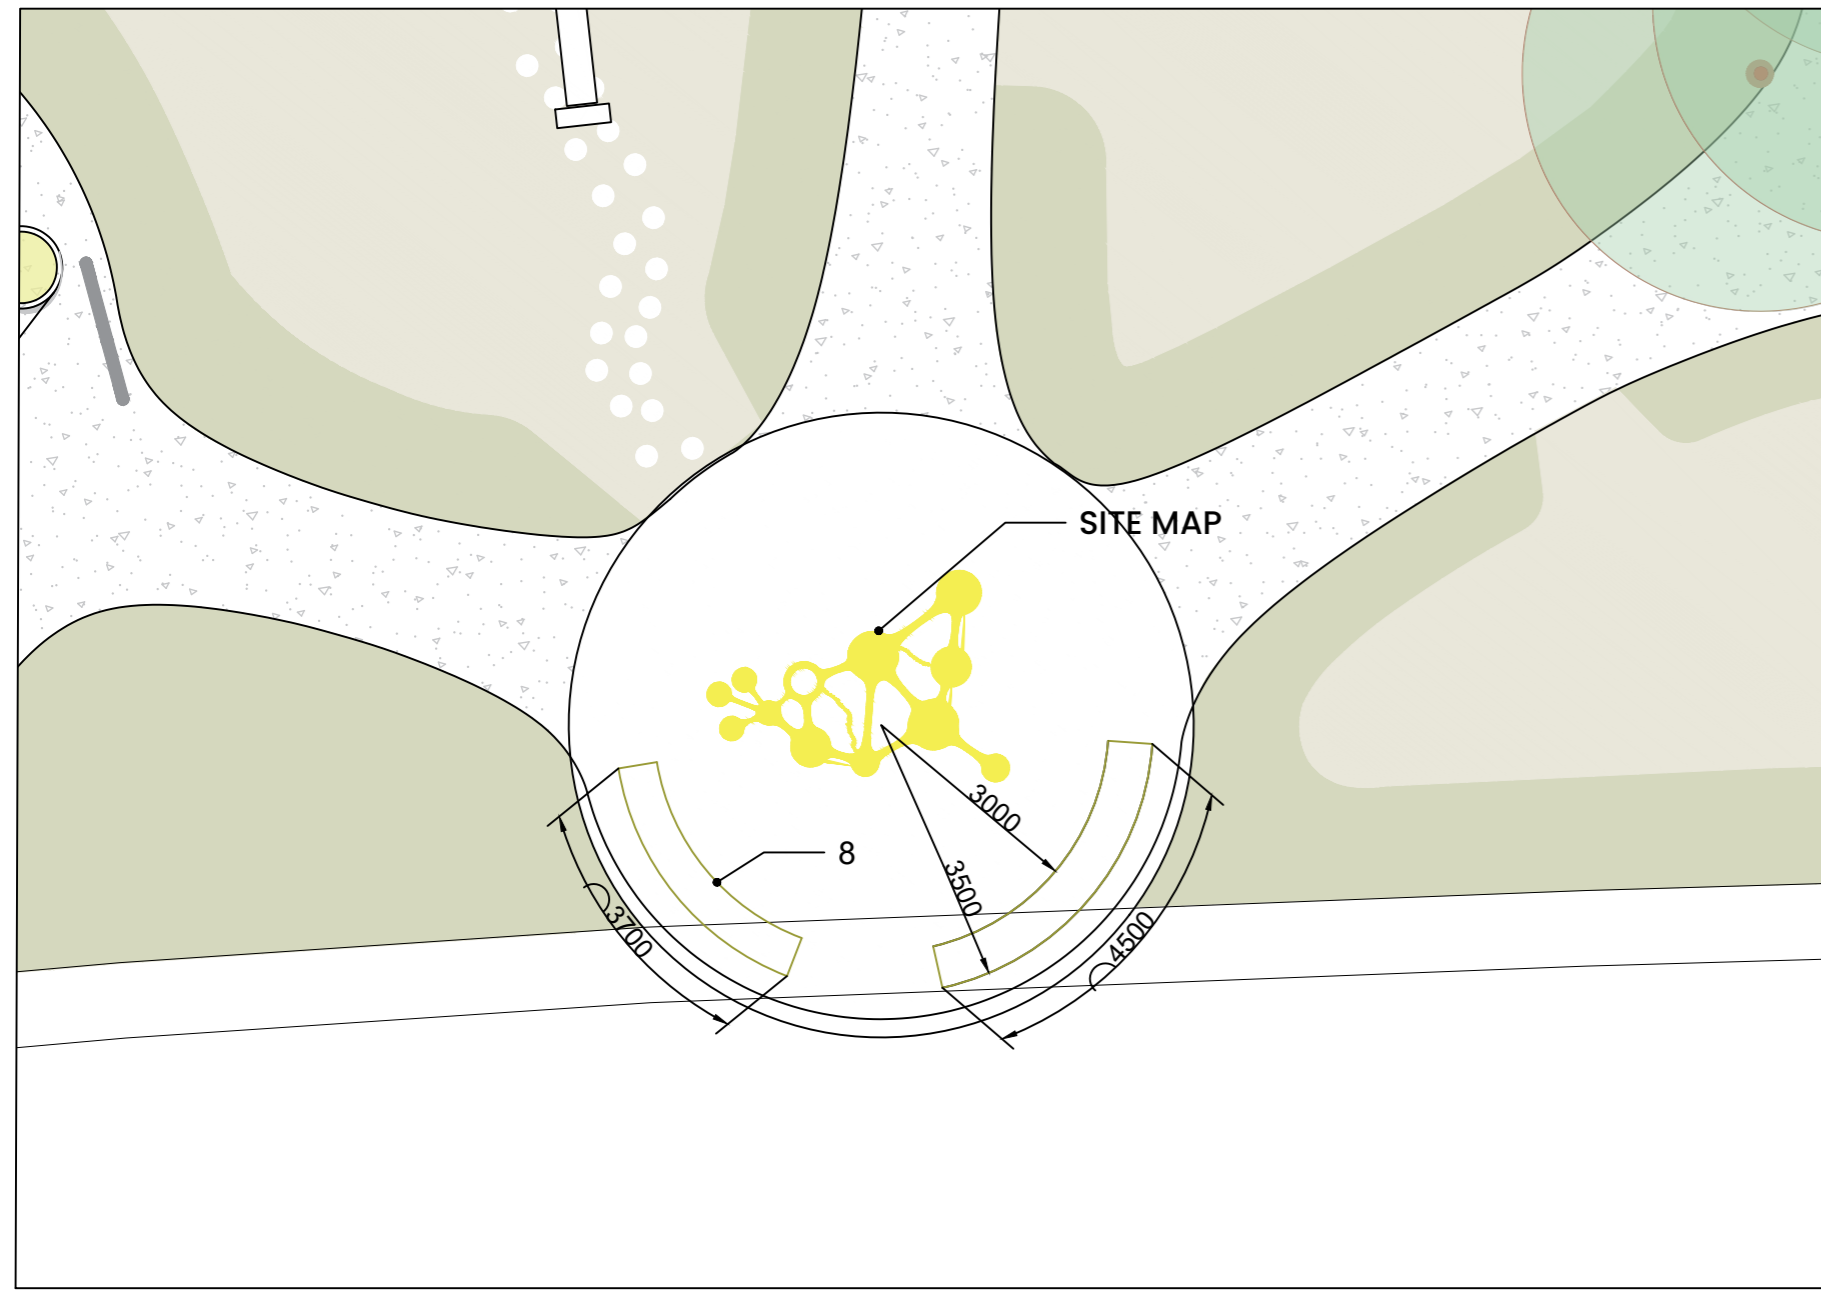

CALL OUT 2: SOCIAL ZONE



1 CITY STRATOSPHERE



2 FERRAPHONE




3 METAL GONGS



4 SOUND ARCH



5 INCLUSIVE ROUNDABOUT

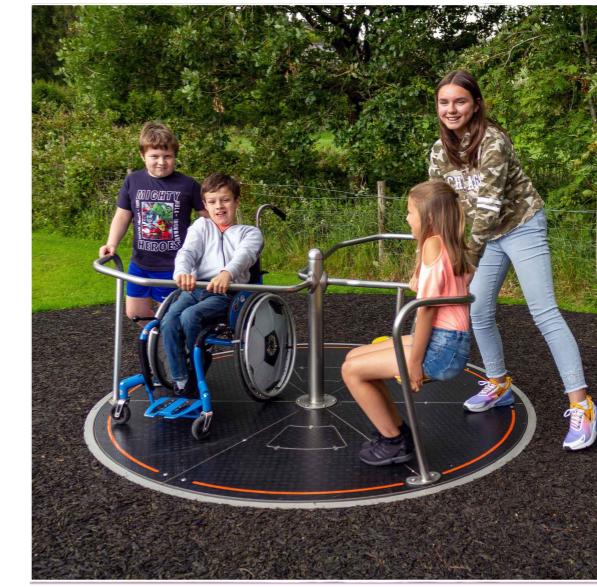

6 AEROTILT



7 GRAVITY BOWL




8 BENCH



- WILDFLOWER MEADOW PLANTING
- SENSORY PLANTING
- GRAVEL
- EXISTING HEDGING

USE FIGURED DIMENSIONS ONLY
 ALL DIMENSIONS TO BE CHECKED ON SITE
 NO DIMENSIONS TO BE SCALED FROM THIS DRAWING
 THIS DRAWING IS TO BE READ IN CONJUNCTION WITH
 RELEVANT CONSULTANTS DRAWINGS
 NOTIFY ARCHITECT OF DISCREPANCIES
 COPYRIGHT: ACCELERATING CHANGE TOGETHER CLG
 HELLO@ACT-STUDIO.COM (+353) 85 755 2919

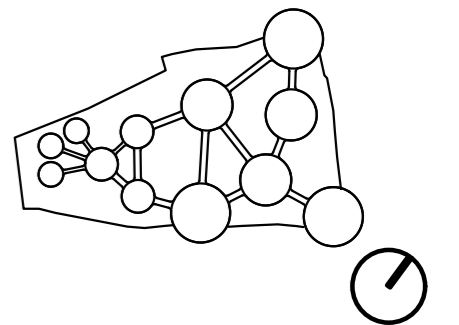

CHANGES	DATE


Ballina Sensory Garden
Public space
 Project location
Knocknalyle, Ballina,
Co. Mayo
Part 8 Drawing

sheet content
Call outs 1, 2
 scale format
1:100 **A2**
 Drawn by Checked by
IS **KL**
 date Revision
18-11-22 **02**


ACT
 Accelerating Change Together

ALL ELEMENT PICTURES ARE REFERENCES

CALL OUT 3: RELAX ZONE

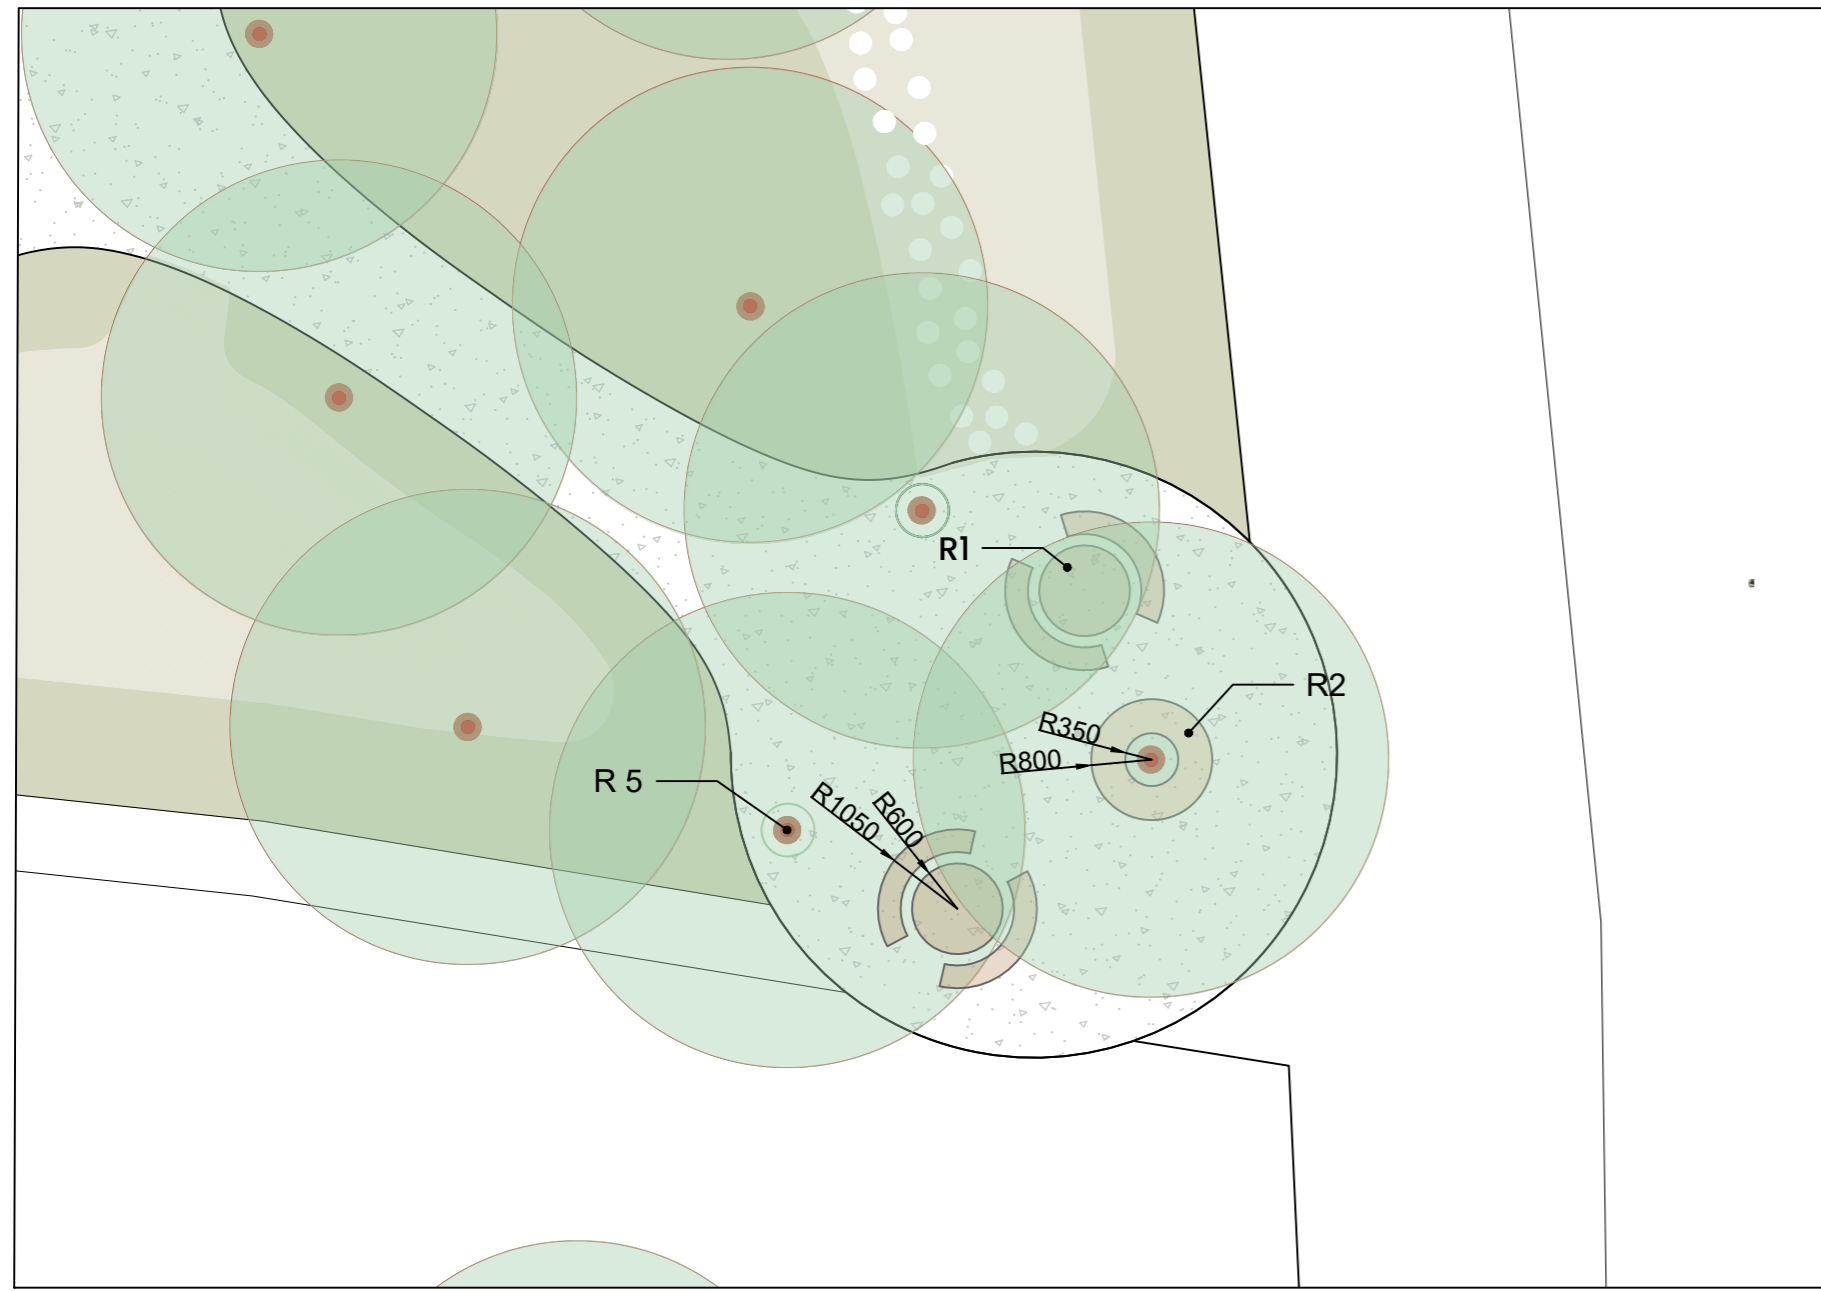

CALL OUT 4: CULTURAL ZONE

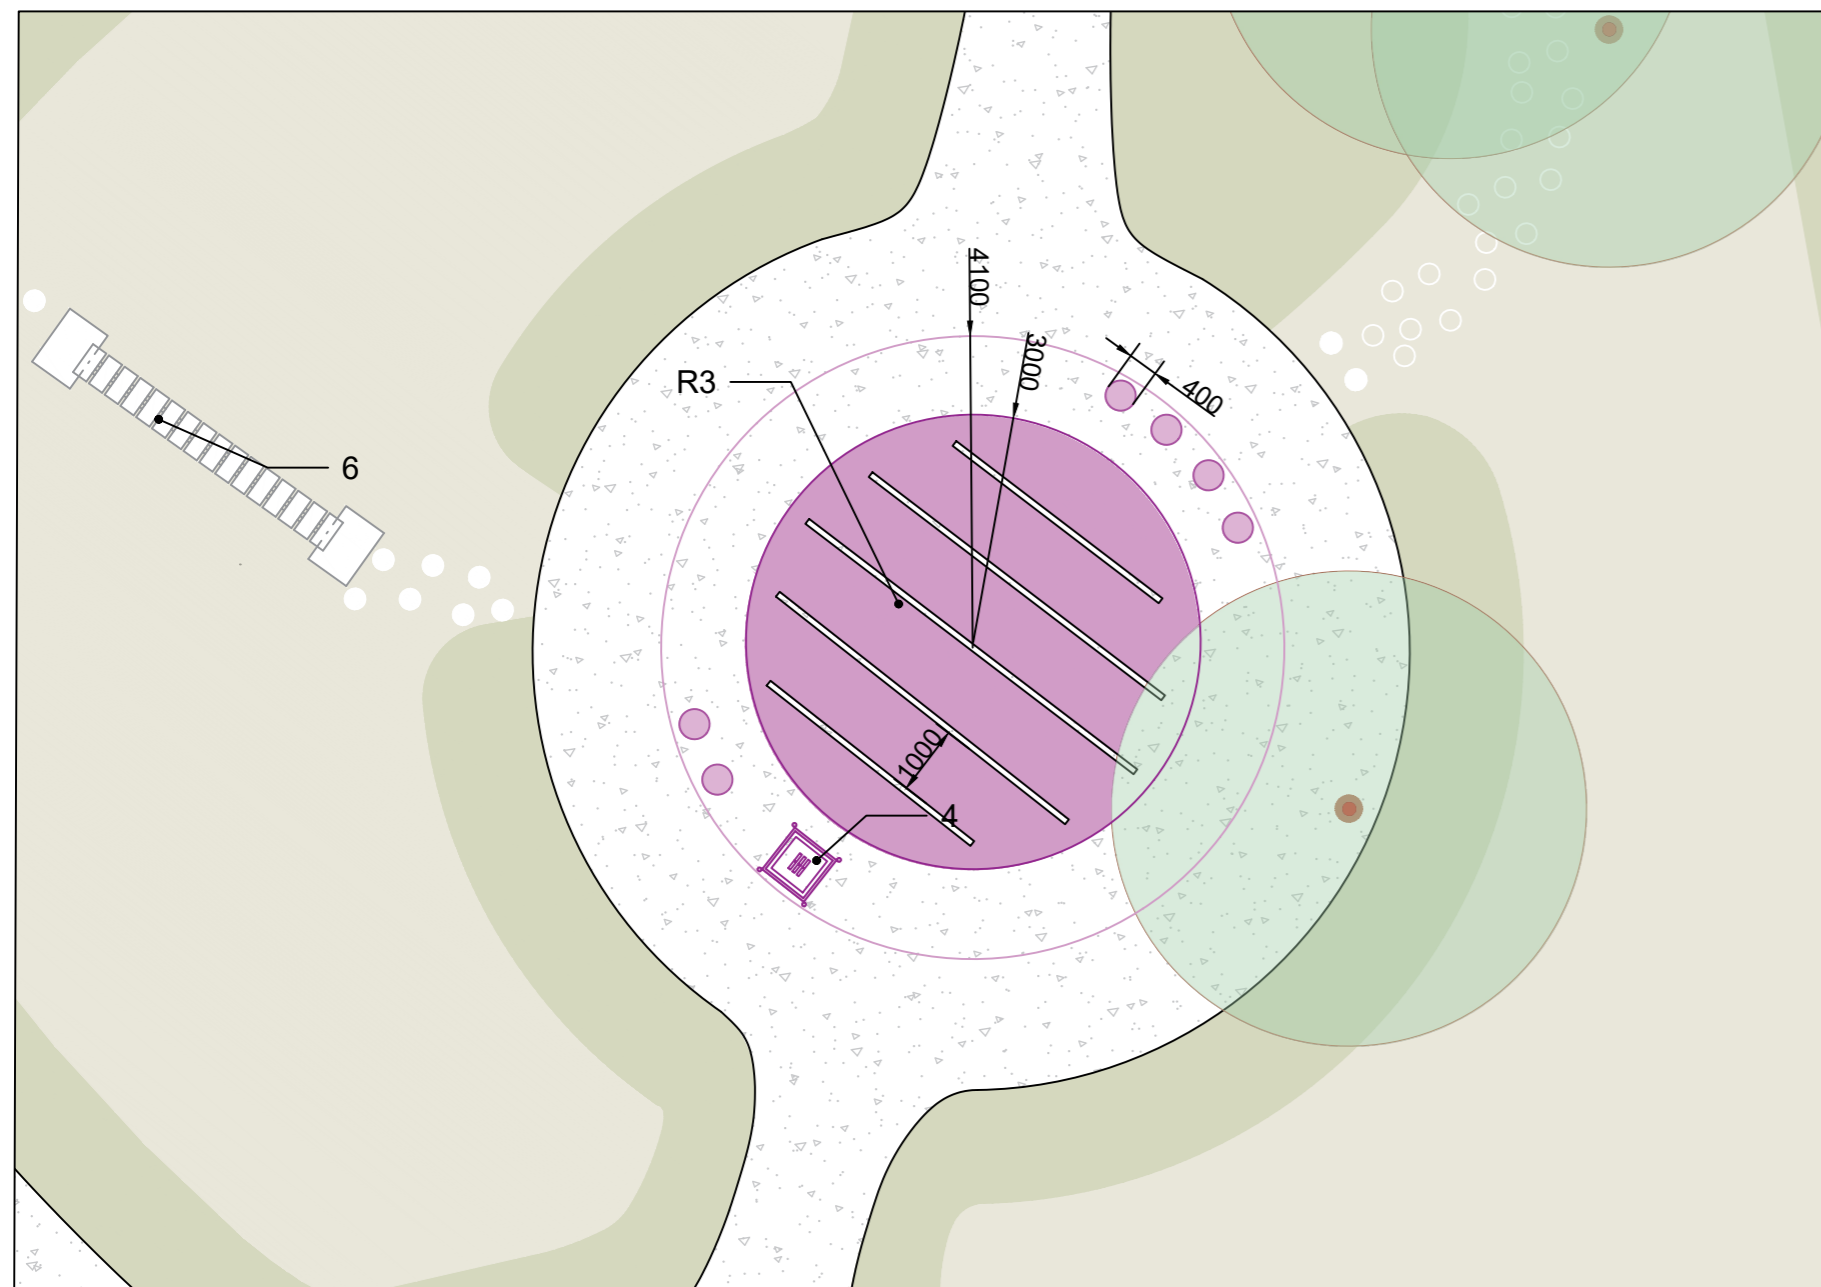


1 PICNIC TABLE



2 OUTDOOR SEATING



3 SENSORY WALL

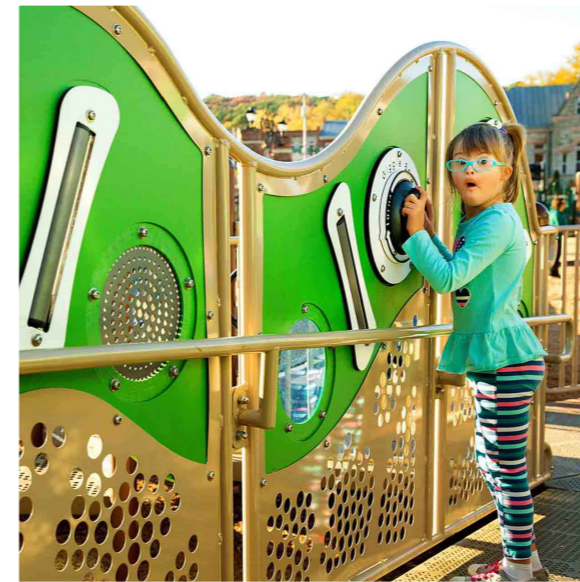

4 BALL LABYRINTH



5 TREE PLANTING




6 BALANCE BLOCKS



- WILDFLOWER MEADOW PLANTING
- SENSORY PLANTING
- GRAVEL
- EXISTING HEDGING

USE FIGURED DIMENSIONS ONLY
 ALL DIMENSIONS TO BE CHECKED ON SITE
 NO DIMENSIONS TO BE SCALED FROM THIS DRAWING
 THIS DRAWING IS TO BE READ IN CONJUNCTION WITH
 RELEVANT CONSULTANTS DRAWINGS
 NOTIFY ARCHITECT OF DISCREPANCIES
 COPYRIGHT: ACCELERATING CHANGE TOGETHER CLG
 HELLO@ACT-STUDIO.COM (+353) 85 755 2919

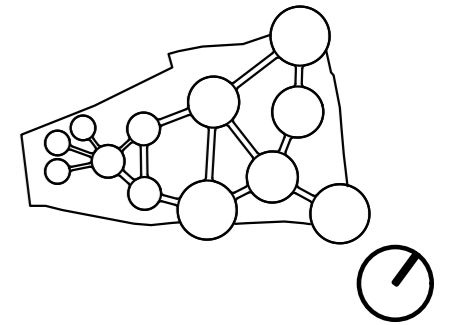

CHANGES	DATE


Ballina Sensory Garden
Public space
 Project location
Knocknalyre, Ballina,
Co. Mayo
Part 8 Drawing

sheet content
Call outs 3, 4
 scale format
1:100 A2
 Drawn by Checked by
IS KL
 date Revision
18-11-22 02


ACT
 Accelerating Change Together

ALL ELEMENT PICTURES ARE REFERENCES

CALL OUT 5: NATURE ZONE

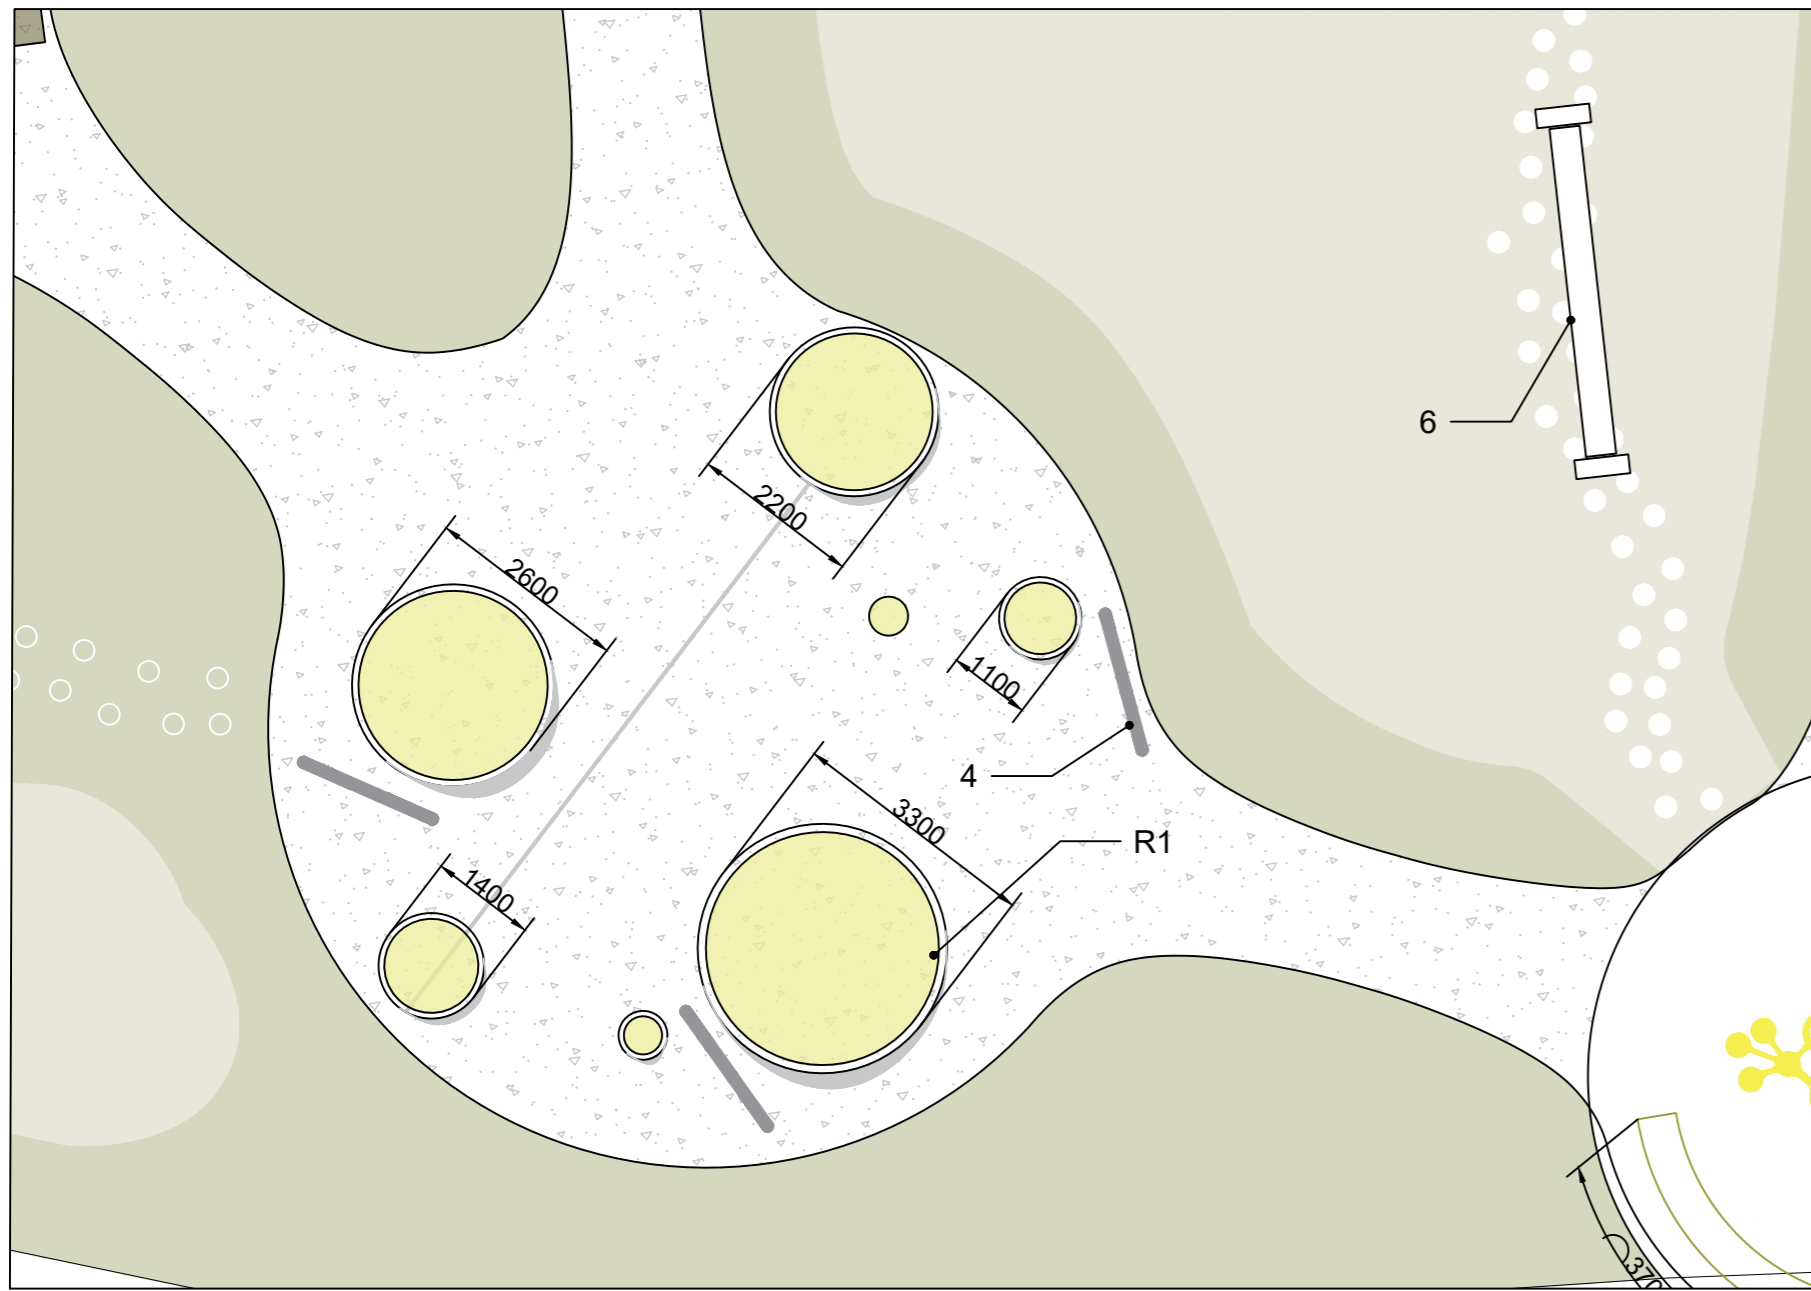

CALL OUT 6: COHESIVE ZONE

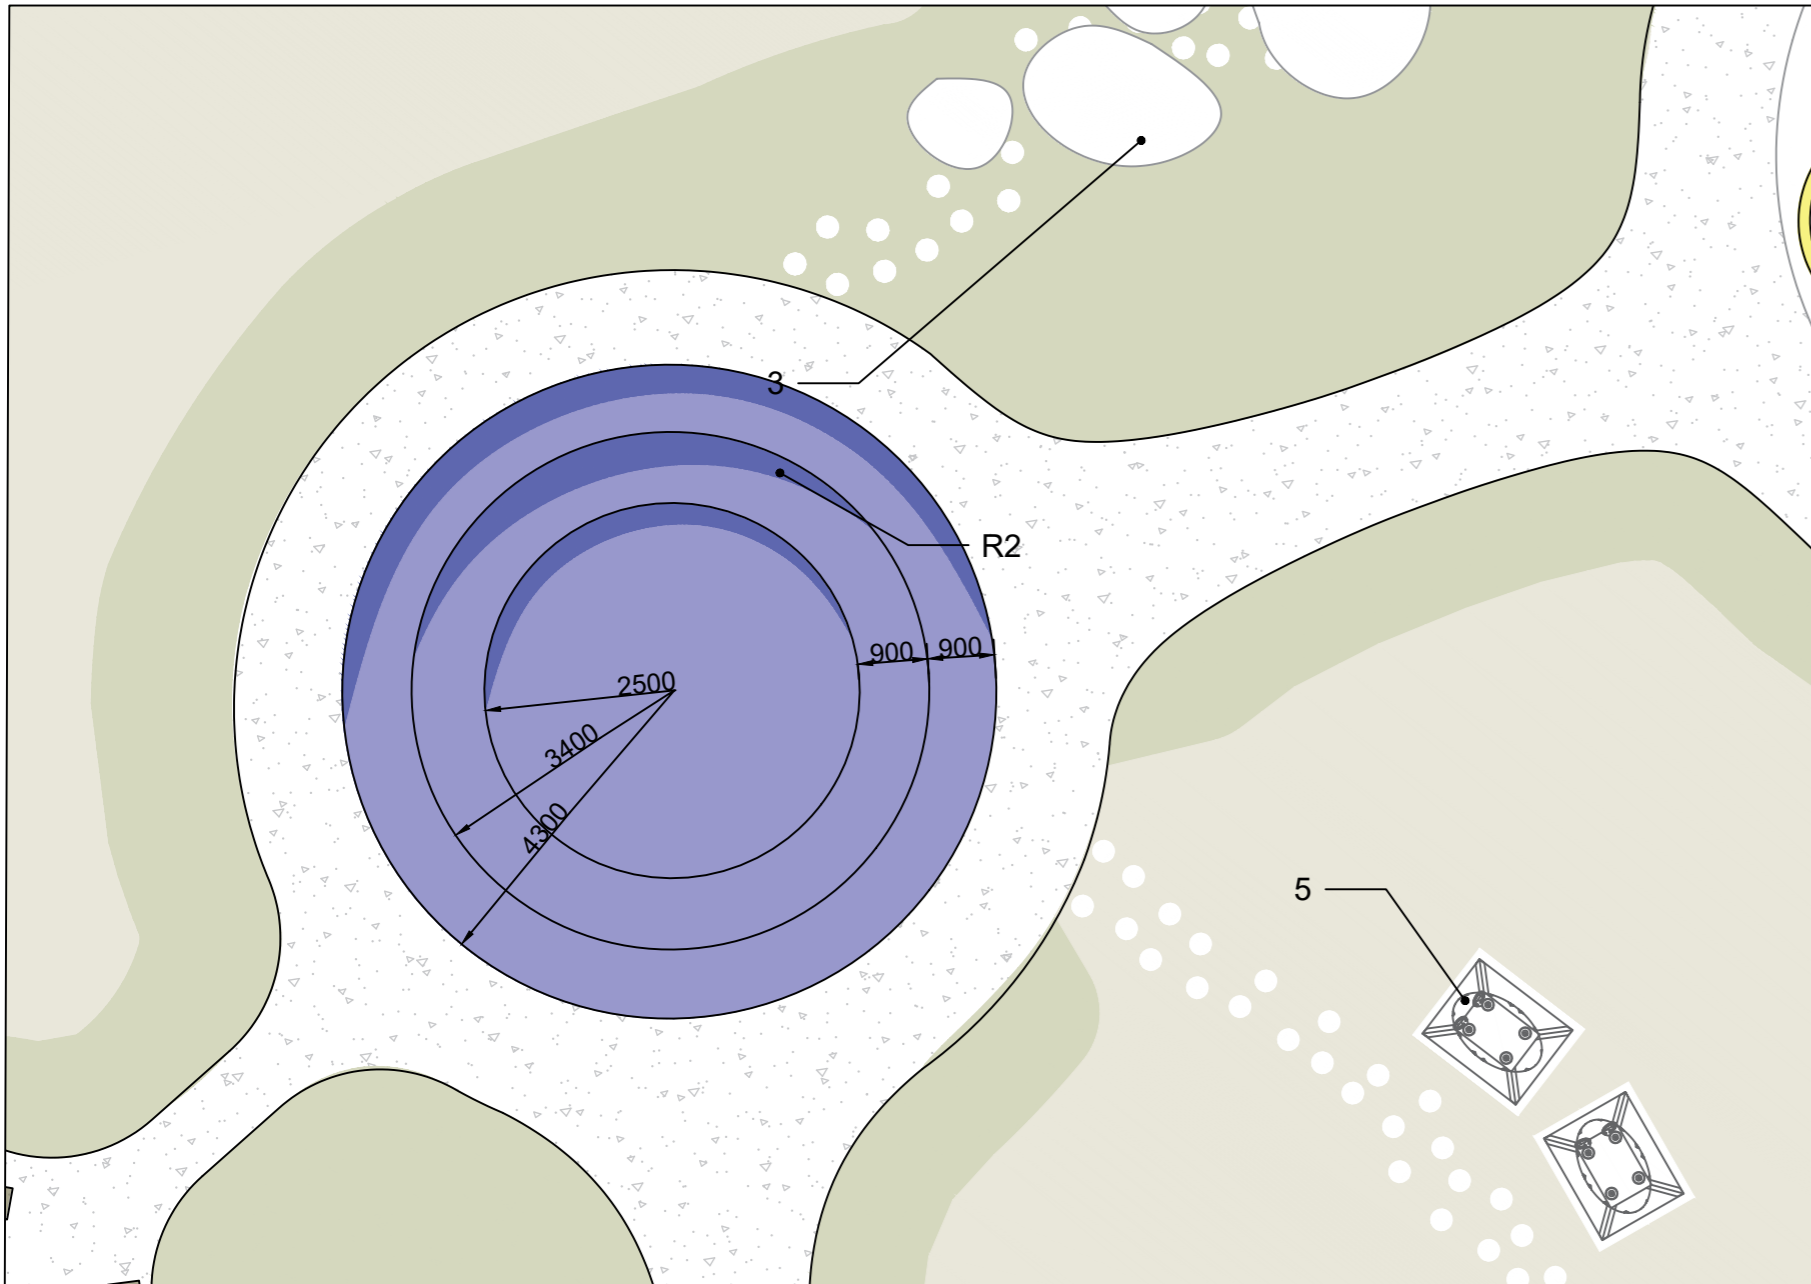

1 TASTE&SMELL PLANTERS



2 OPEN AMPHITHEATER



3 JUMPING DISCS



4 SOUND LEAF



5 WOBBLY SHEEP




6 ROTATING BEAM



- WILDFLOWER MEADOW PLANTING
- SENSORY PLANTING
- GRAVEL
- EXISTING HEDGING

USE FIGURED DIMENSIONS ONLY
 ALL DIMENSIONS TO BE CHECKED ON SITE
 NO DIMENSIONS TO BE SCALED FROM THIS DRAWING
 THIS DRAWING IS TO BE READ IN CONJUNCTION WITH
 RELEVANT CONSULTANTS DRAWINGS
 NOTIFY ARCHITECT OF DISCREPANCIES
 COPYRIGHT: ACCELERATING CHANGE TOGETHER CLG
 HELLO@ACT-STUDIO.COM (+353) 85 755 2919

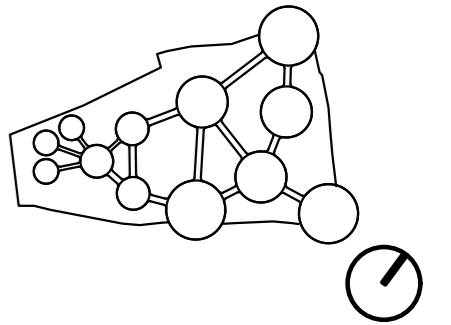

CHANGES	DATE


Ballina Sensory Garden
Public space
 Project location
Knocknalyre, Ballina,
Co. Mayo
Part 8 Drawing

sheet content
Call outs 5, 6
 scale format
1:100 A2
 Drawn by Checked by
IS KL
 date Revision
18-11-22 02


ACT
 Accelerating Change Together

ALL ELEMENT PICTURES ARE REFERENCES

CALL OUT 7: SERENE ZONE

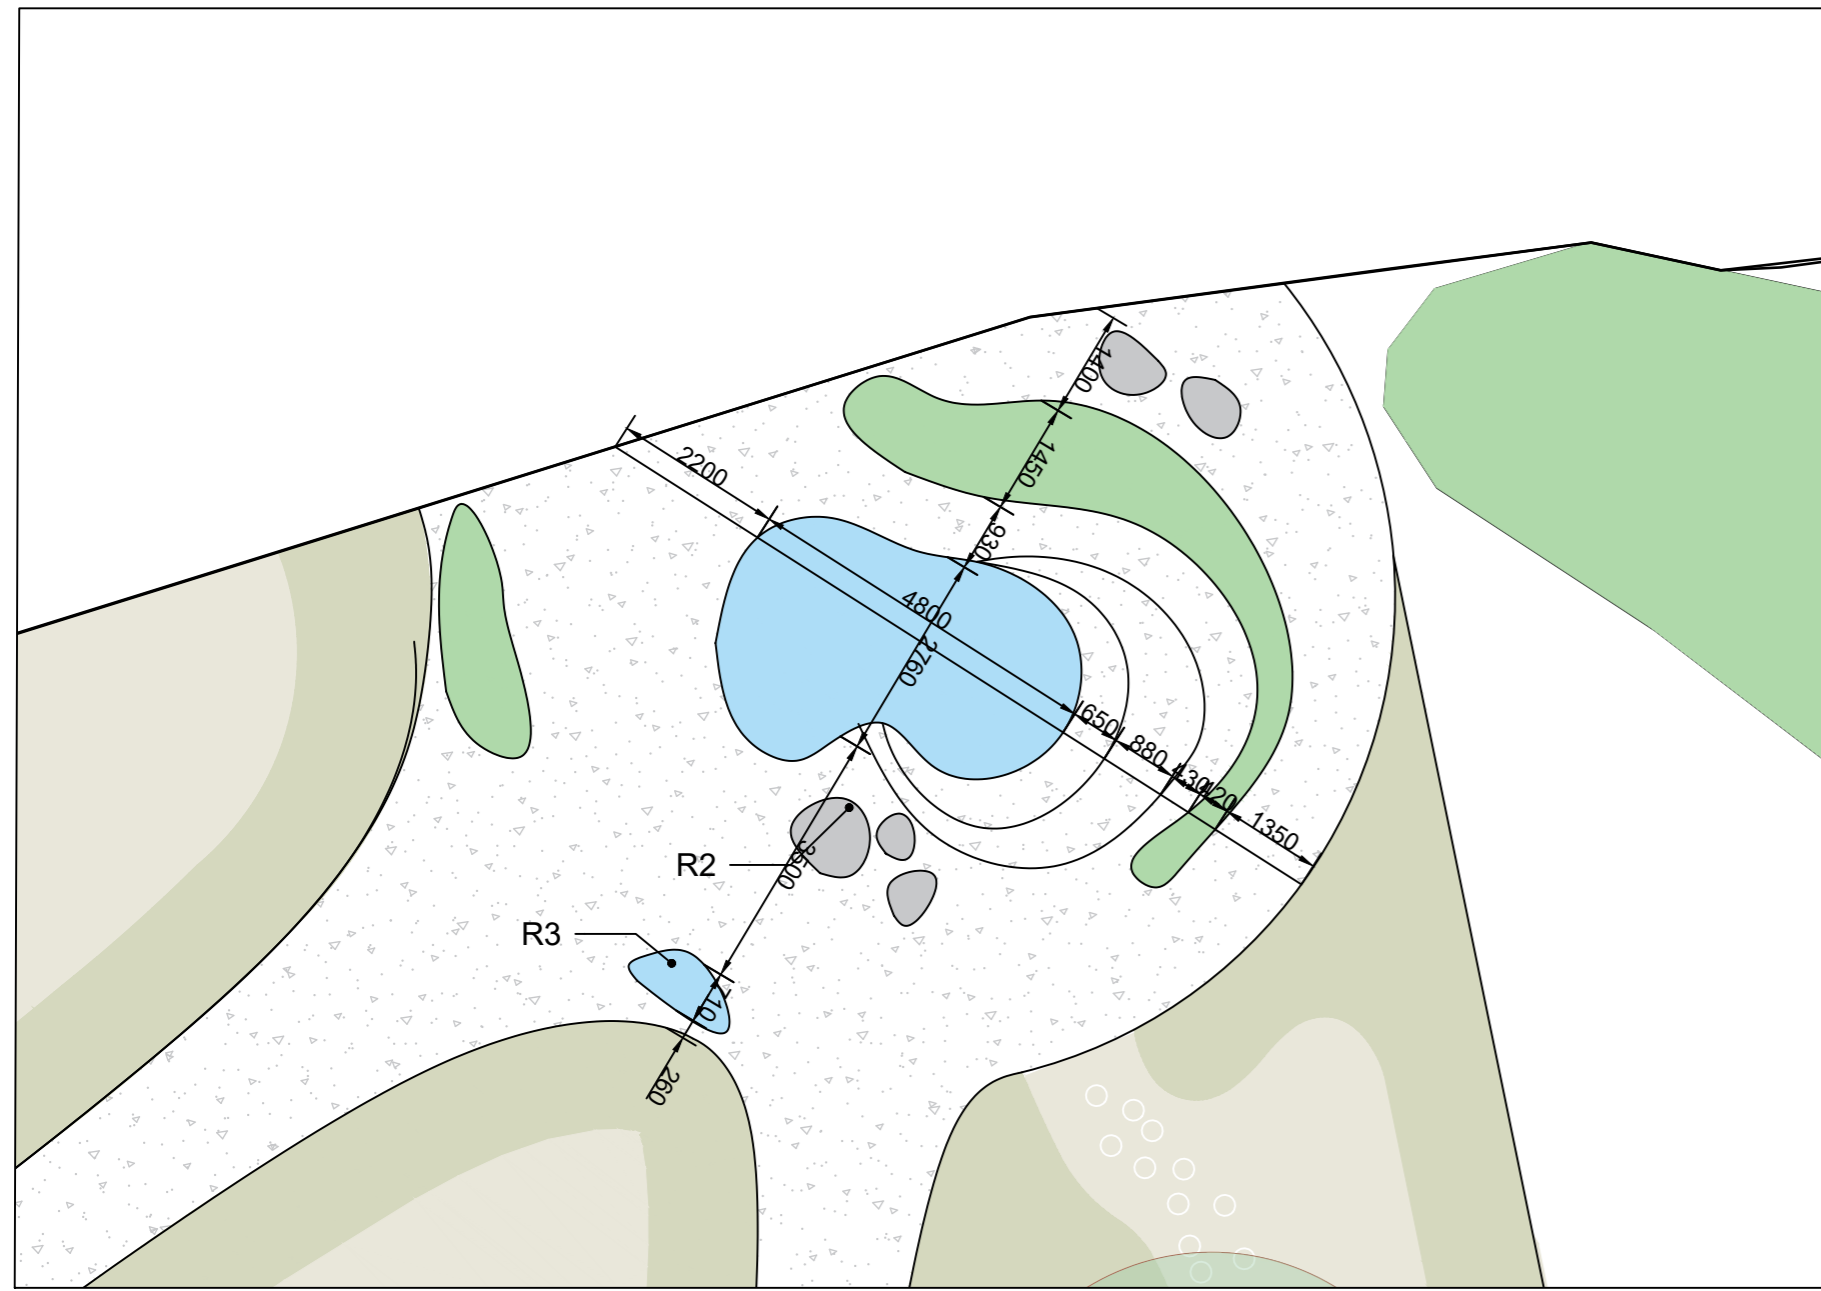

CALL OUT 8: DIVERSE ZONE

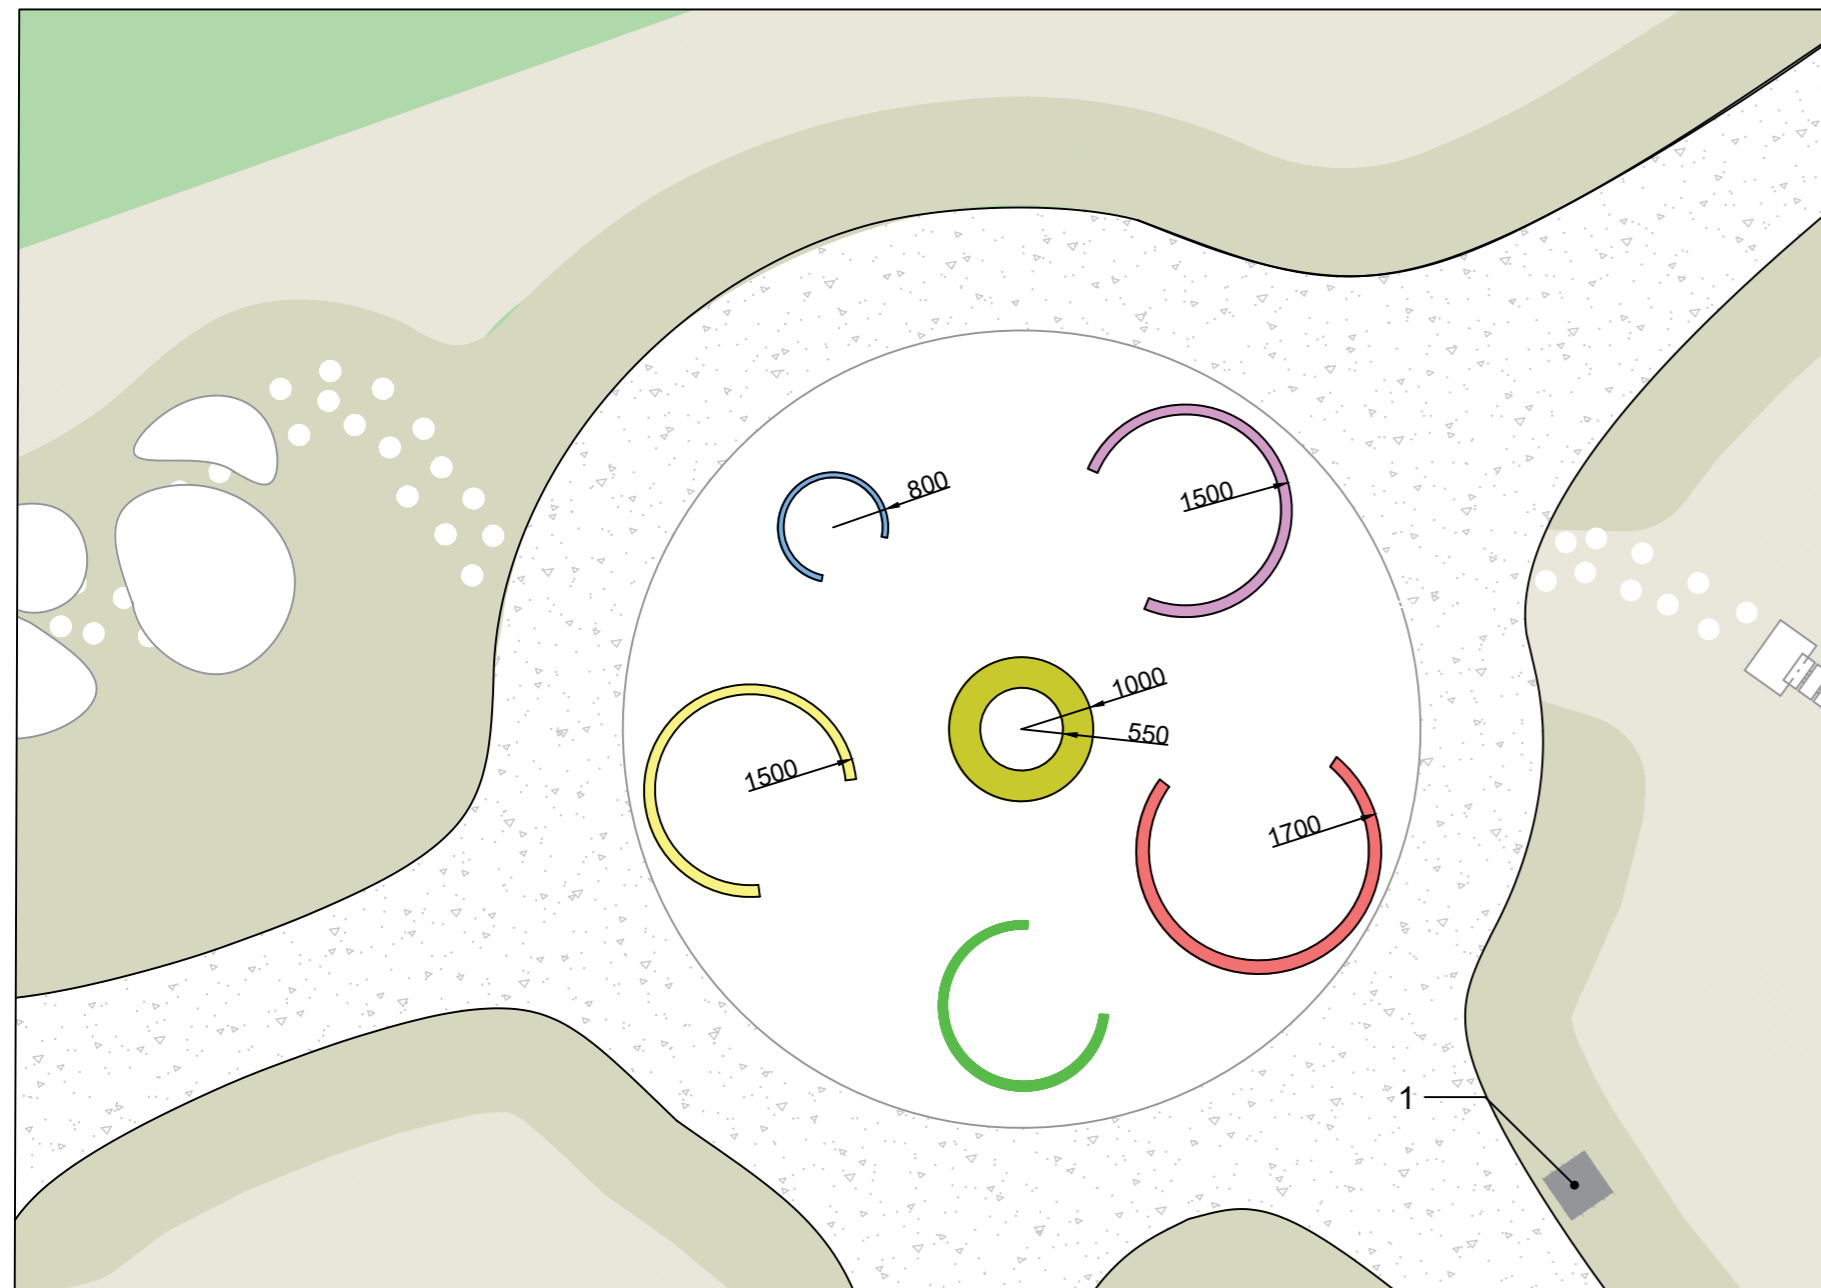

1 STONE HARP



2 ROCK SHAPED SEATING




3 WATER SOURCE



ALL ELEMENT PICTURES ARE REFERENCES

- WILDFLOWER MEADOW PLANTING
- SENSORY PLANTING
- GRAVEL
- EXISTING HEDGING

USE FIGURED DIMENSIONS ONLY
 ALL DIMENSIONS TO BE CHECKED ON SITE
 NO DIMENSIONS TO BE SCALED FROM THIS DRAWING
 THIS DRAWING IS TO BE READ IN CONJUNCTION WITH
 RELEVANT CONSULTANTS DRAWINGS
 NOTIFY ARCHITECT OF DISCREPANCIES
 COPYRIGHT: ACCELERATING CHANGE TOGETHER CLG
 HELLO@ACT-STUDIO.COM (+353) 85 755 2919

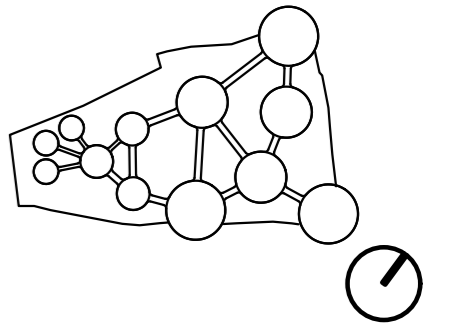

CHANGES	DATE

Ballina Sensory Garden
Public space
 Project location
Knocknalyre, Ballina,
Co. Mayo
Part 8 Drawing


sheet content
Call outs 7,8

scale format
1:100 **A2**
 Drawn by Checked by
IS **KL**

date Revision
18-11-22 **02**

ACT
 Accelerating Change Together


CALL OUT 9: SHELTERED ZONE

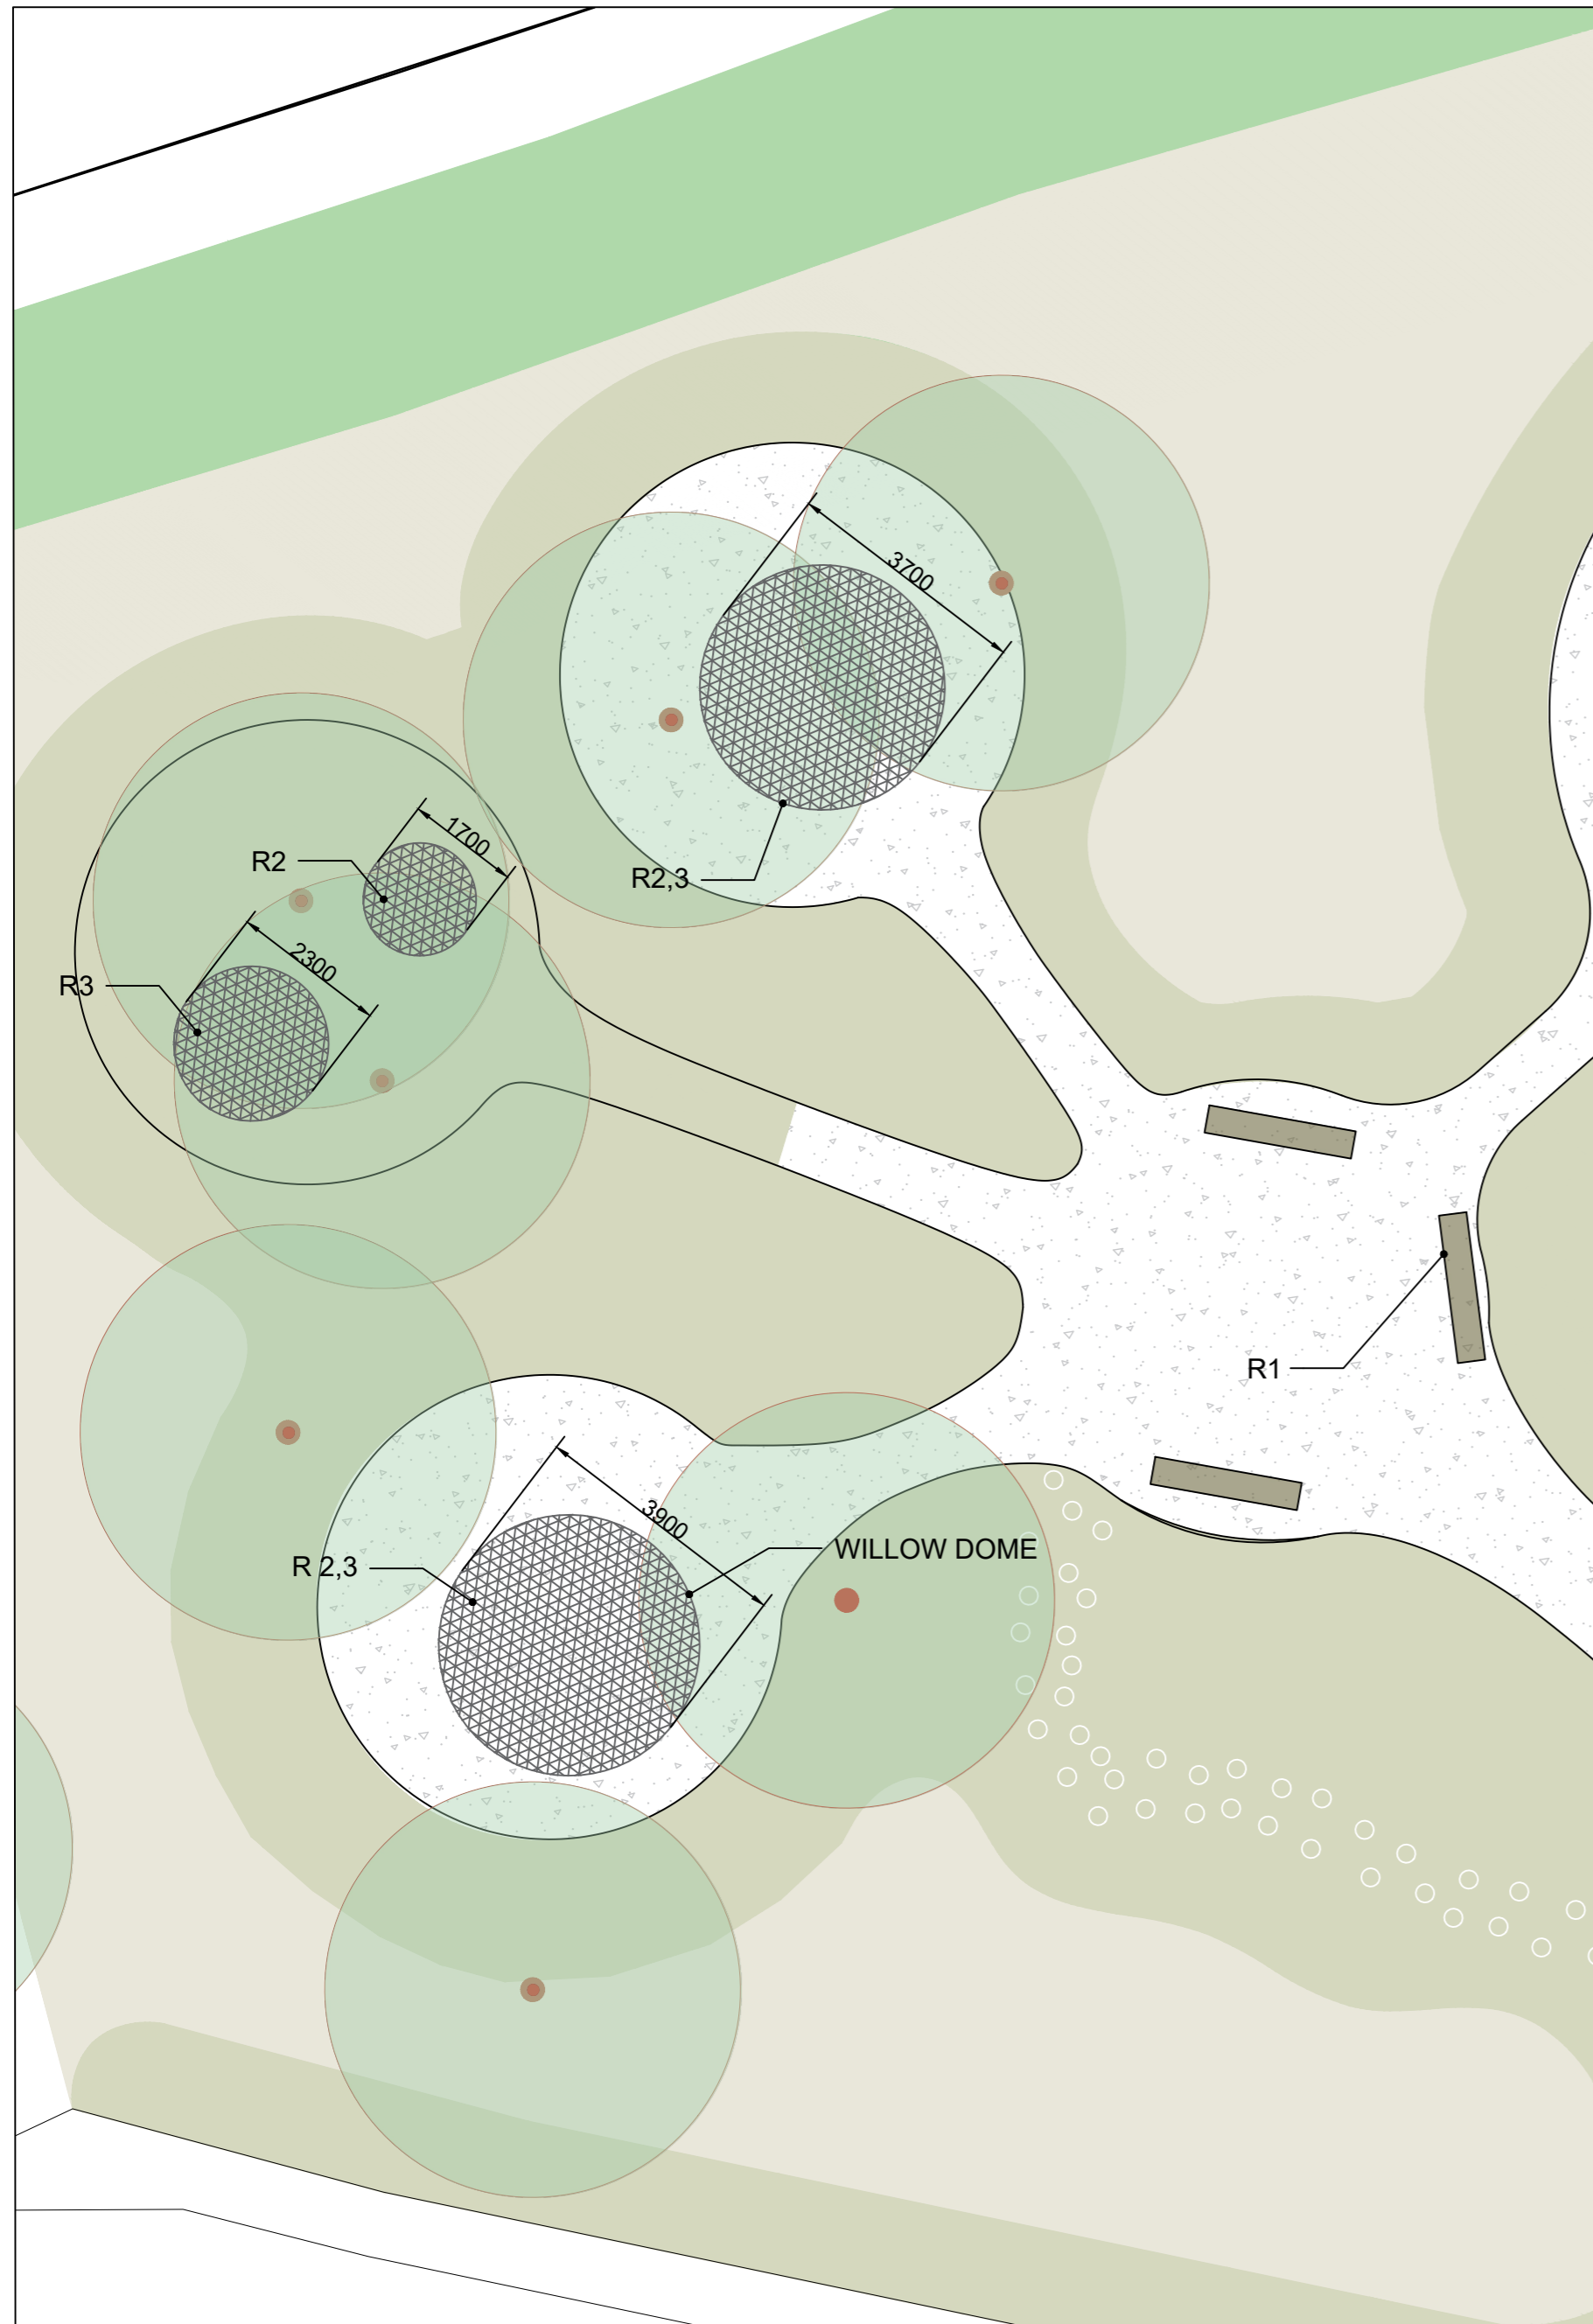

1 WOOD BENCH



2 WILLOW DOME

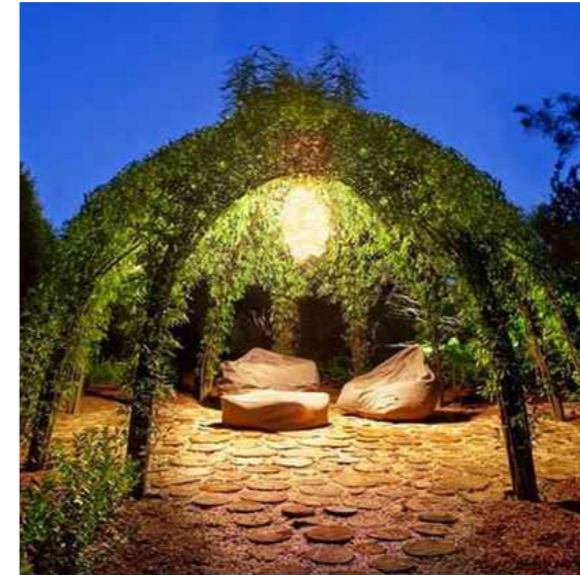


3 WILLOW DOME



ALL ELEMENT PICTURES ARE REFERENCES

- WILDFLOWER MEADOW PLANTING
- SENSORY PLANTING
- GRAVEL
- EXISTING HEDGING

USE FIGURED DIMENSIONS ONLY
 ALL DIMENSIONS TO BE CHECKED ON SITE
 NO DIMENSIONS TO BE SCALED FROM THIS DRAWING
 THIS DRAWING IS TO BE READ IN CONJUNCTION WITH
 RELEVANT CONSULTANTS DRAWINGS
 NOTIFY ARCHITECT OF DISCREPANCIES
 COPYRIGHT: ACCELERATING CHANGE TOGETHER CLG
 HELLO@ACT-STUDIO.COM (+353) 85 755 2919

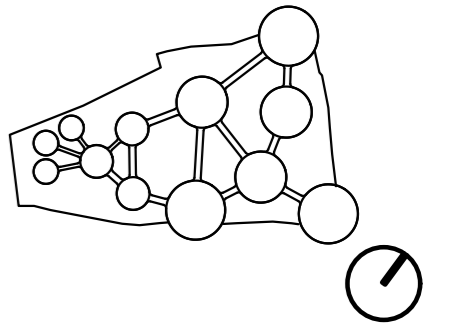

CHANGES	DATE

Ballina Sensory Garden
Public space
 Project location
Knocknalyre, Ballina,
Co. Mayo
Part 8 Drawing

sheet content
Call out 9
 scale **1:100** format **A2**
 Drawn by **IS** Checked by **KL**
 date **18-11-22** Revision **02**