

© Copyright - This drawing is protected by copyright and is the property of Mayo County Council. It may not be used, reproduced or disclosed to anyone without the prior written approval of Mayo County Council.

- All drawings are to be read in conjunction with other consultant's drawings.
- All dimensions, unless otherwise stated, are given in millimetres and must be confirmed and checked by the Contractor on site.
- Levels are generally given in metres from a specified datum. All Levels must be confirmed and checked by the Contractor on site.
- Any discrepancies on this drawing are to be brought to the attention of Mayo County Council Architects immediately.
- Do not scale this drawing. Written dimensions only to be used.

Includes Ordnance Survey Ireland data reproduced under OSI licence number: NMA 2022 / MAYO COUNTY COUNCIL
 Unauthorised reproduction infringes Ordnance Survey Ireland and Government of Ireland copyright Ordnance Survey Ireland 2022




PROPOSED SITE LAYOUT
 Scale 1:200

LEGEND	
EXISTING BUILDINGS	[Symbol]
EXISTING HERRINGBONE PAVING	[Symbol]
EXISTING RAISED AREA TO BE REPOSITIONED	[Symbol]
PROPOSED SOFT LANDSCAPING	[Symbol]
PROPOSED NEW MACADAM SURFACE DRESSING	[Symbol]
PROPOSED NEW CONCRETE OR BLOCK PAVING	[Symbol]
NEW KERBING THROUGHOUT	[Symbol]
NEW CAMPER VAN SERVICE POINTS (4No)	[Symbol]
NEW CAMPER VAN WASTE DISPOSAL POINT (1No)	[Symbol]
PROPOSED NEW FOUL LINE	[Symbol]
PROPOSED NEW PARKING BOLLARDS	[Symbol]
HGV TRACKING	[Symbol]
2 (TWO) No. SITE NOTICE LOCATIONS	[Symbol]
NOTES	
32No. PERMANENT PARKING BAYS PROVIDED WITH THE CAPACITY TO ACCOMMODATE AN ADDITIONAL 22No. PARKING BAYS.	
54No. TOTAL CAPACITY	



INDICATIVE EXAMPLE OF SERVICE POINTS

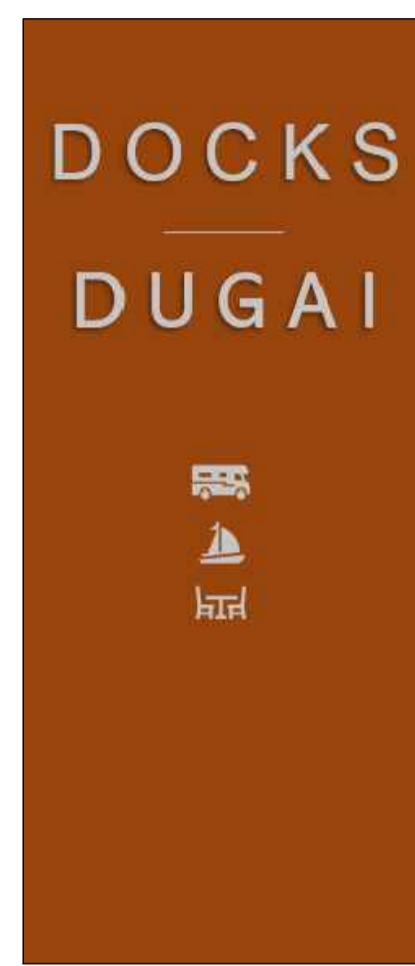

INDICATIVE EXAMPLES OF NEW DOCKS SIGNAGE

Status Key		Rev. No.	Date	Comment
SHARED / FOR INFORMATION				
S0	WORK IN PROGRESS			
S1	COORDINATION			
S2	INFORMATION			
S3	REVIEW / COMMENT			
S4	CONST. APPROVAL			
D1	COSTING			
D2	TENDER			
D3	CONTRACTOR DESIGN			
PUBLISHED				
A1	PTS / FSC / DAC			
A2	CONSTRUCTION			
AB	AS-BUILT			



ARCHITECTS DEPARTMENT
MAYO COUNTY COUNCIL



Project No:	J_268	Project Title:	BELMULLET DOCKS DESTINATION TOWNS	Dwg Type:		Status:	A1
Drawing Title:	PROPOSED SITE LAYOUT PLAN	Drawing No.:	PT8_010	Scale:	1:200	Revision:	
Drawn By:	PMCD	Proj No - Orig - Cat - Lvl - Type - Role - No. - Status:	J_268 - MCC - - - PT8 - A - - A1	Checked By:	NA	First Issue:	19.12.2022

