

### Existing Cross Section - N60 Balla Turlough

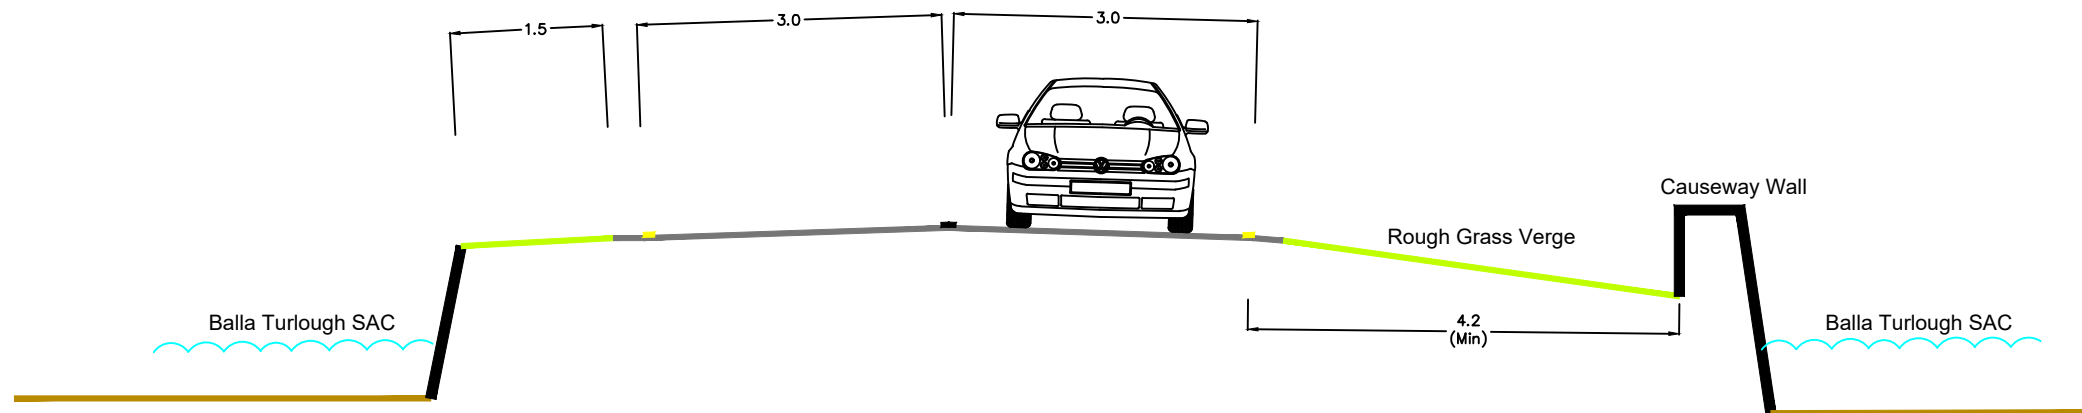


Fig 1 - Balla Turlough

### Proposed Cross Section - N60 Balla Turlough



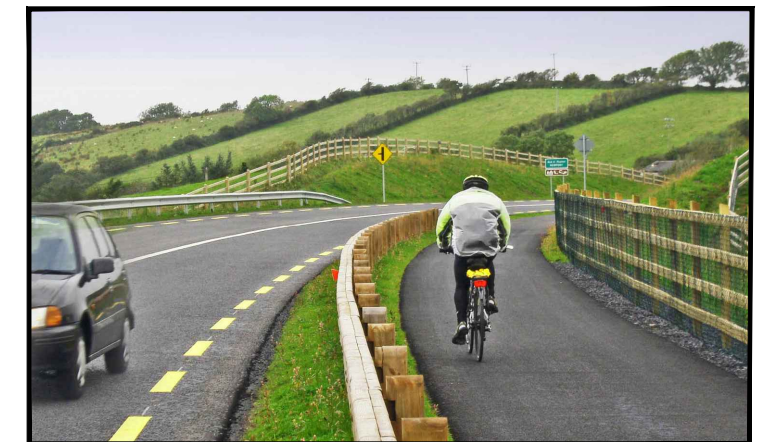


Fig 2 - Example of Online Active Travel / Greenway Facility (N59 Newport)

### Typical Cross Section Online

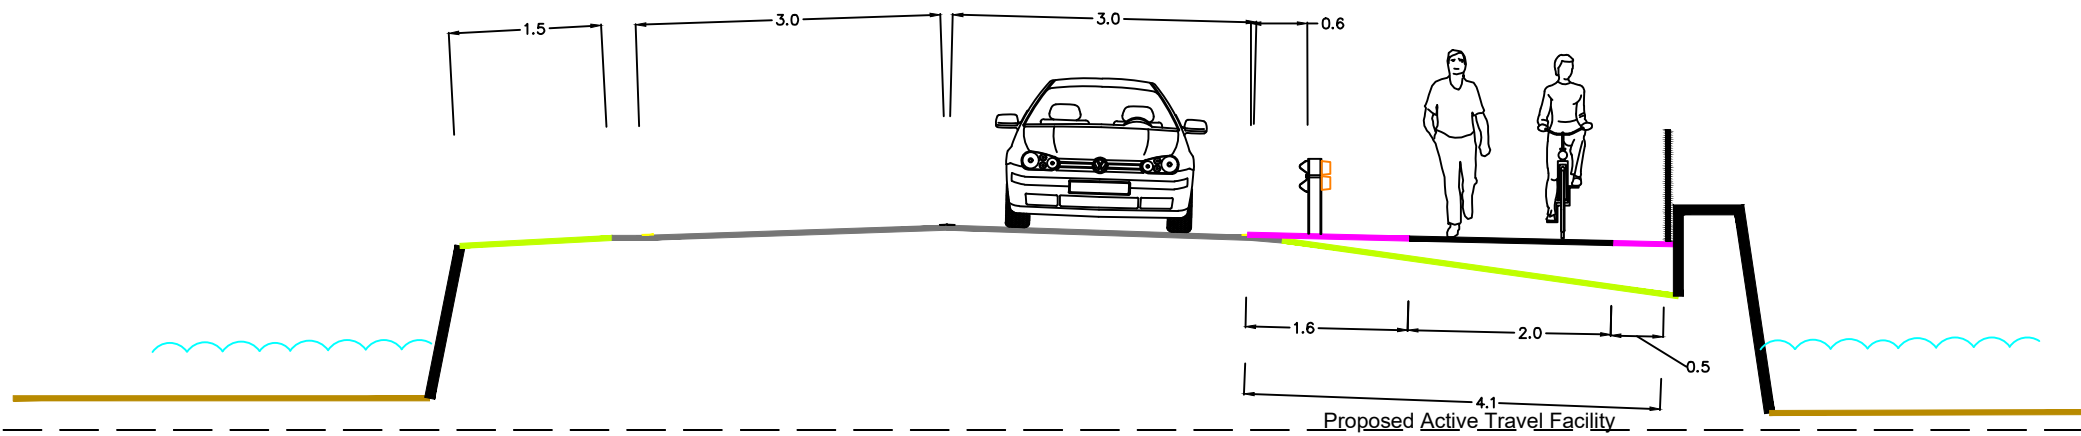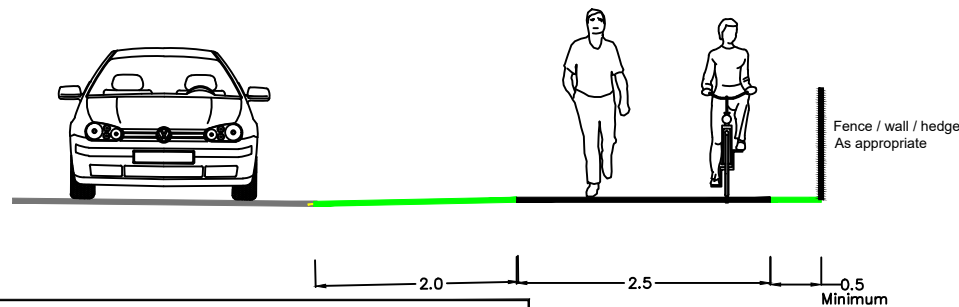

### Typical Cross Section Offline

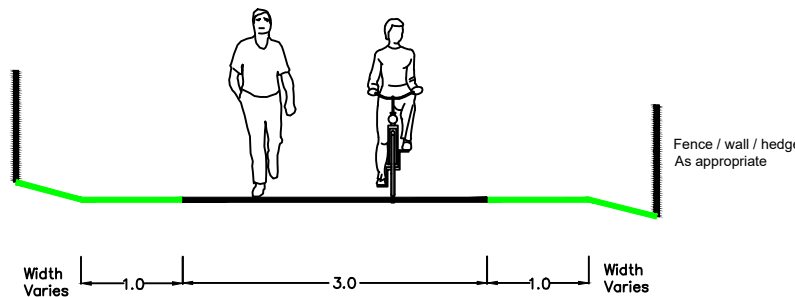


Fig 3 - Example of Online Active Travel Facility (N60 Balla - Lagnamuck)

The route options shown on this map are for general location purposes only. They are approximate and do not represent the actual design.



No	Amendment / Issue	Date	By	Checked

**National Roads Office**  
 Oifig Boithre Naisiunta Mhaigh Eo  
 Glenpark House, The Mall, Castlebar, County Mayo  
 Head of Roads:  
 Paul Dolan BE, MIEI.  
 Senior Engineer:  
 Paul Hyland, BE, MIEI.  
 Tel: 094 906 4321  
 Web: www.regdesign.com



Project: N60 Pollavaddy to Balla Active Travel  
 Title: Typical Cross Sections  
 Scale: Scale Not To Scale  
 Drawing No: NRO/MO-21-22073/3/301-03  
 Revision No: 0

Designed: RC | Drawn: RC | Checked: AG | Date: March 2023