



A North South Section
scale: 1:100

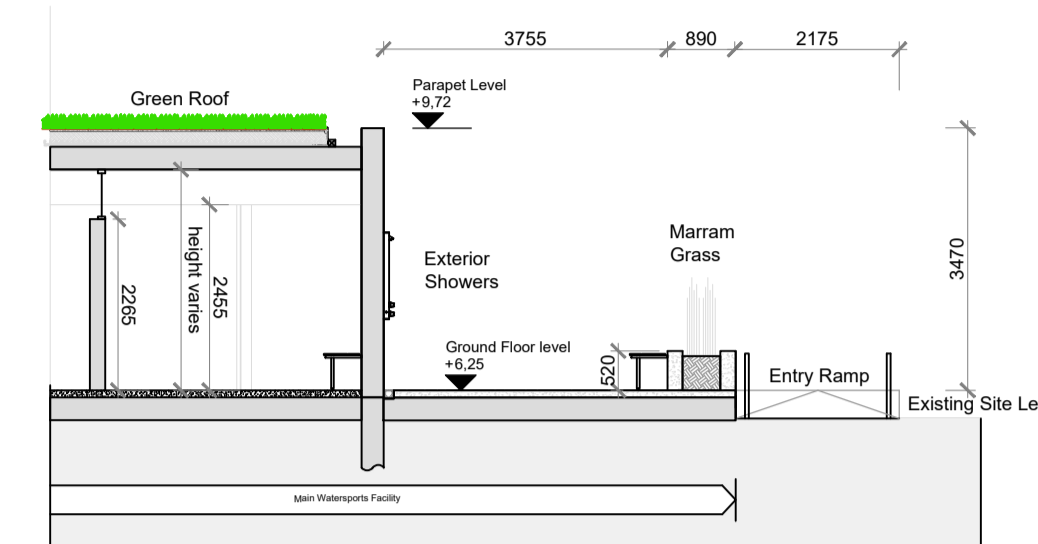

B Exterior Shower Section
scale: 1:100

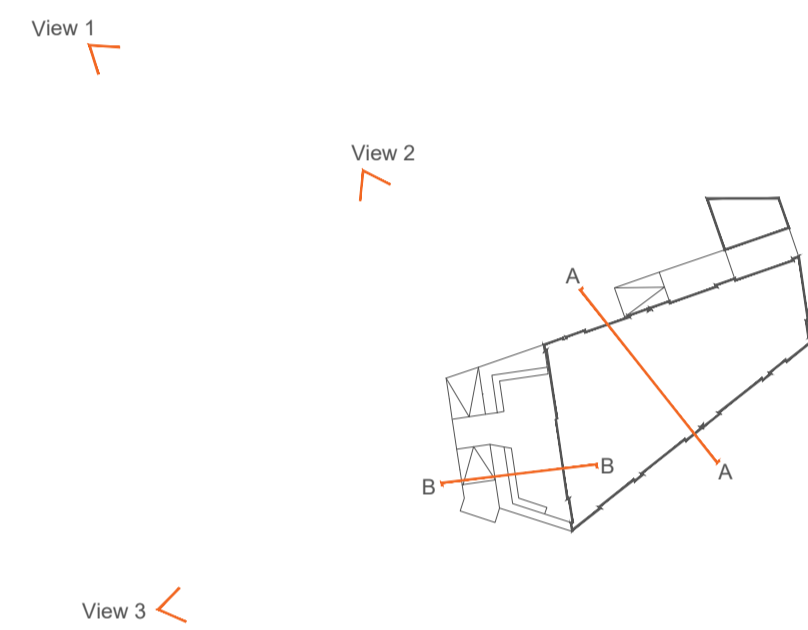

01 Isometric View
scale: NTS



02 North South View
scale: NTS



03 South East View
scale: NTS

NOTES

GENERAL NOTES:

1. FIGURED DIMENSIONS ONLY TO BE TAKEN FROM THIS DRAWING.
2. ALL DRAWINGS TO BE CHECKED BY THE CONTRACTOR ON SITE.
3. ENGINEER/EMPLOYERS REPRESENTATIVE, AS APPROPRIATE, TO BE INFORMED BY THE CONTRACTOR OF ANY DISCREPANCIES BEFORE ANY WORK COMMENCES.
4. THE CONTRACTOR SHALL UNDERTAKE A THOROUGH CHECK FOR THE ACTUAL LOCATION OF ALL SERVICES/UTILITIES, ABOVE AND BELOW GROUND, BEFORE ANY WORK COMMENCES.
5. ALL LEVELS SHOWN RELATE TO ORDINANCE SURVEY DATUM AT MALIN HEAD.
6. THIS DRAWING IS TO BE READ IN CONJUNCTION WITH ALL OTHER RELEVANT DRAWINGS AND SPECIFICATIONS. CONTRACTOR TO VERIFY THE ACCURACY OF THIS PROPOSAL TO THE ENGINEER AND ALLOW FOR MINOR CORRECTIONS AS DEEMED NECESSARY WITH A REASONABLE TIMEFRAME.

LEGEND

- SITE BOUNDARY shown thus ———
- LAND HOLDING shown thus ———

Site Area:-
1244 m², 0.3074 Acres, 0.1244 Hectares
ITM Co-Ordinates of site:-
463903, 804757
Ordnance Survey Ireland Licence No. CYAL50244098
© Ordnance Survey Ireland/Government of Ireland.
OS Sheet No.
1641, 1642, 1710, 1711



P.01	Planning Issue	AP / MF	11.05.22
rev.	modifications	by chkd	date
Layout Ref.: C:\Users\James\Accelerating Change Together\ACT -			
file Documents\15_Watersports Facility Development At Keel And Carramore\Working Files\CAD\KEEL\013\6820-JOD-XX-XX-DR-C-2100-013 - Sections And Perspectives.dwg			

client Comhairle Contae Mhaigh Eo
Mayo County Council

project
PROPOSED DEVELOPMENT AT KEEL
SANDYBANKS, ACHILL ISLAND,
CO. MAYO

stage
PLANNING

title
SECTIONS AND PERSPECTIVES

scale
1:100 @ A1

surveyed	drawn	checked	date
JOD	NT	JM	AUG 2022

© COPYRIGHT OF
JENNINGS O'DONOVAN & PARTNERS
CONSULTING ENGINEERS,
FINISKLIN,
SLIGO,
IRELAND.
TEL. +353 (0)71 916 1416
FAX. +353 (0)71 916 1080
Email: info@jodireland.com



drawing no.	revision
6820-JOD-XX-XX-DR-C-2100-013	P.01