




TYPICAL CROSS SECTIONS

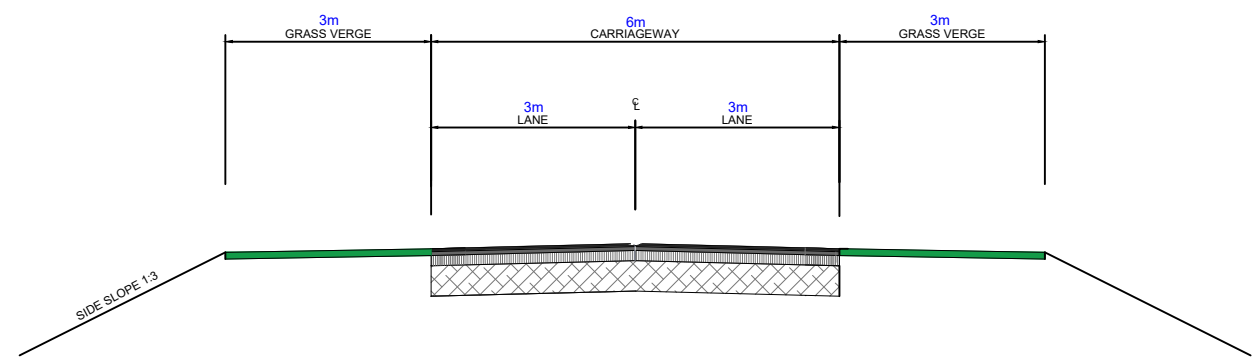


CROSS SECTION OF THE L-5113 COMMONS RD WEST LINK

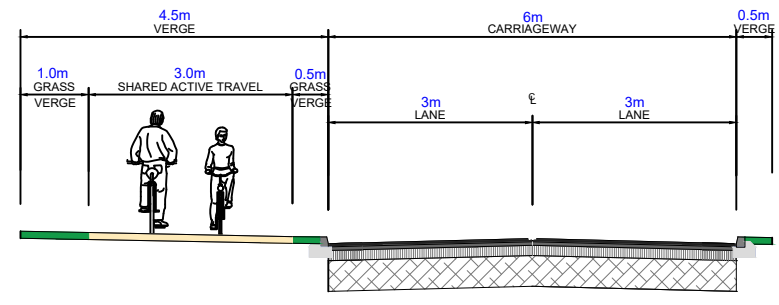


CROSS SECTION OF L-1122 COMMONS RD

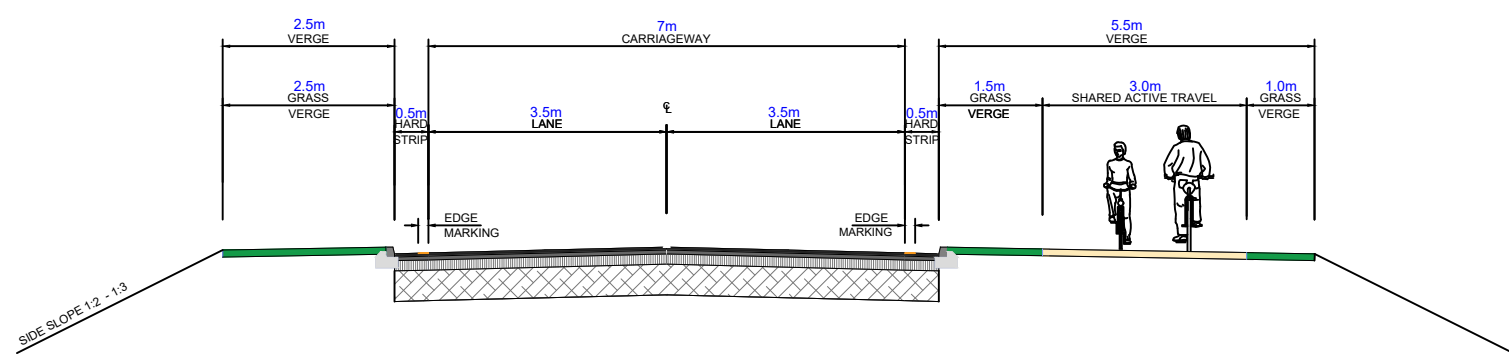

CROSS SECTION OF N26 BALLINA BYPASS MAINLINE

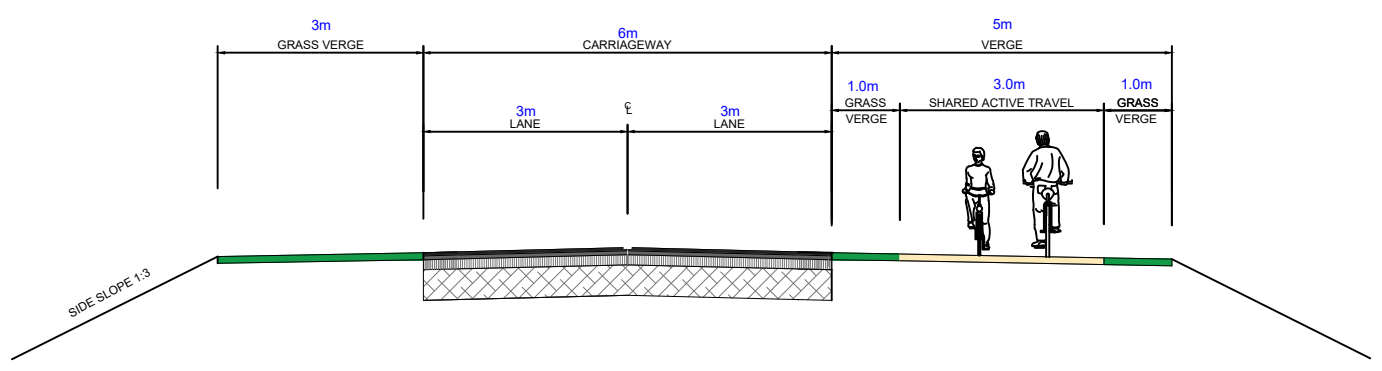

CROSS SECTION OF THE L-5113 COMMONS RD EAST LINK

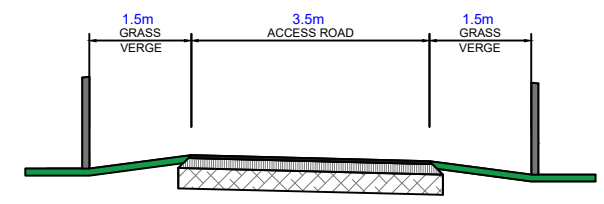

CROSS SECTION OF FIELD ACCESS

Note: The Project as shown is indicative only and may be subject to further change during the design and environmental evaluation.

An Roinn Iompair
Department of Transport

TIIP
Bonneagar Iompair Éireann
Transport Infrastructure Ireland

Tioncald Éireann
Project Ireland
2040

Mayo National Roads Office,
Glenpark House, The Mall, Castlebar, County Mayo,
F23 X940

Head of Roads: Paul Dolan
Senior Engineer: Paul Hyland, BE, MIEI
Tel: +353 94 9064321
www.regdesign.com

MAYO.IE

National Roads Office,
Mayo County Council,
Aras an Chonlae,
Glenpark House,
The Mall, Castlebar
Co. Mayo.

ROD
AECOM

REVISION:	MADE BY:	DATE:

PROJECT TITLE:	N26 Ballina Bypass Phase 1		
COMPONENT:	Public Information		
TITLE:	Indicative Cross Sections		
FILE NO:	N26 Ballina Bypass Phase 1 RD Design and Environmental Evaluation/Public Information Event		
SCALE:	N/S		
DATE:	24 th October 2024		
DRAWING NO.:	PC3-02		