


N26 Ballina Bypass Phase 1

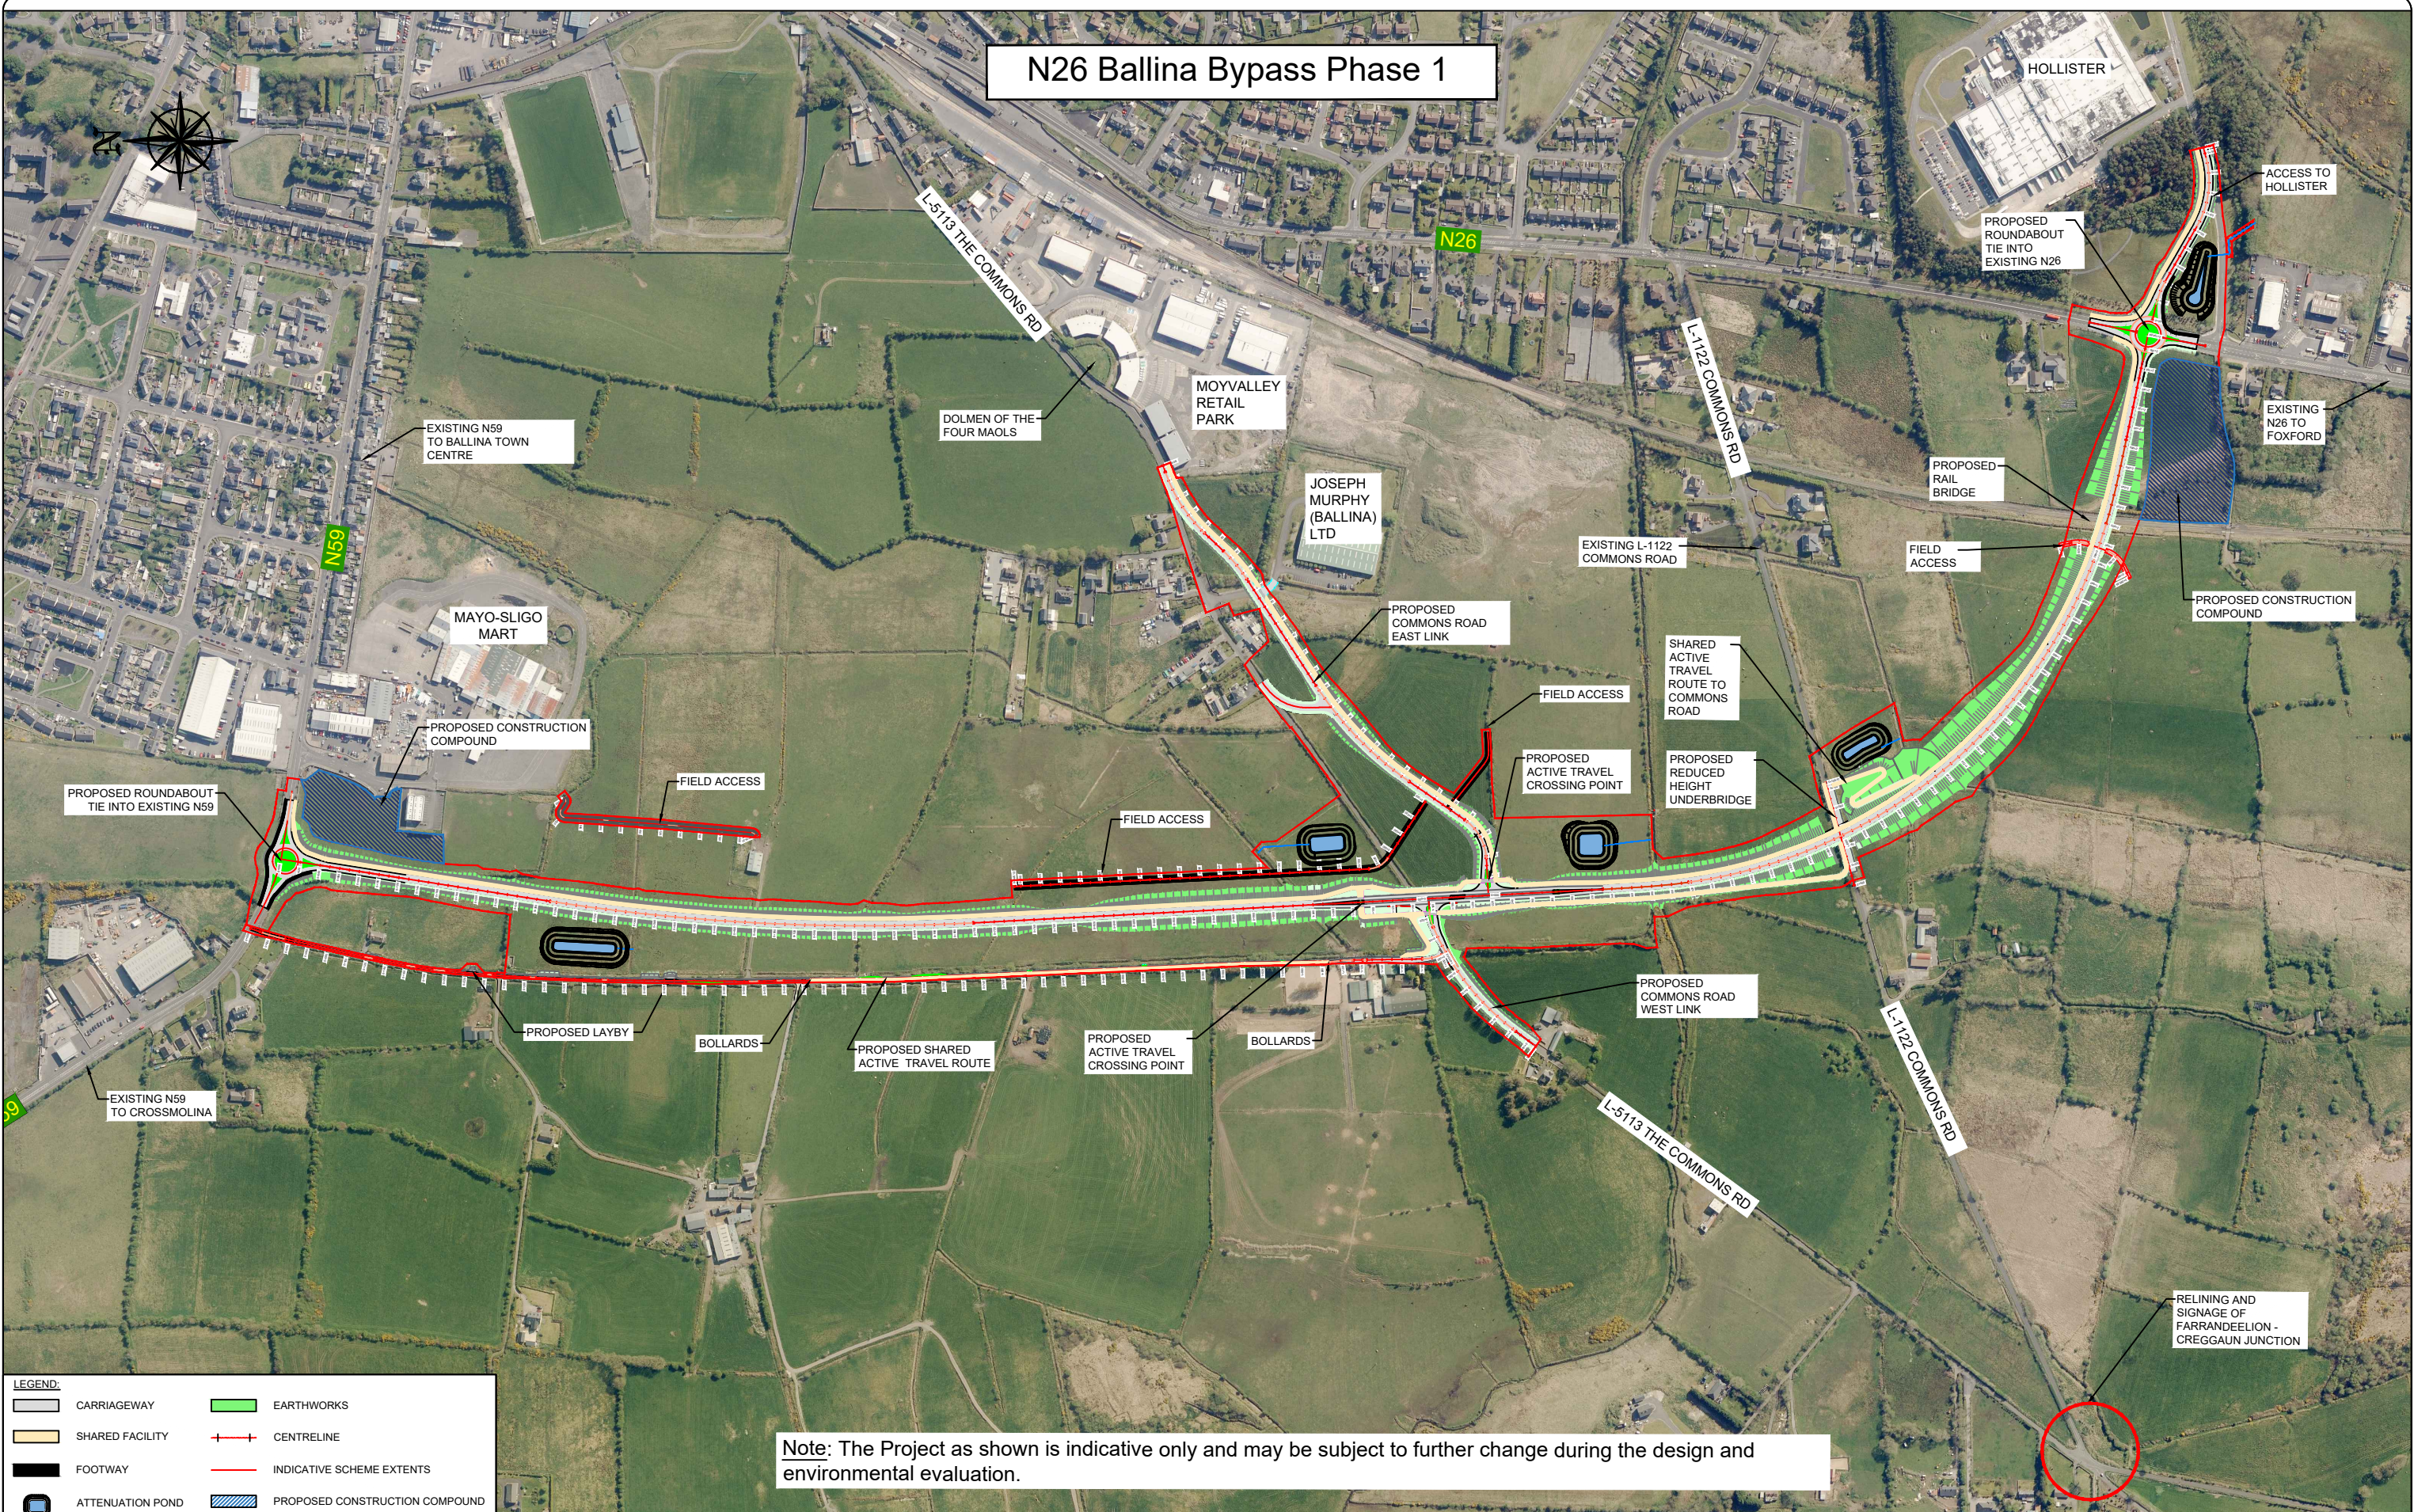

LEGEND:

	CARRIAGEWAY		EARTHWORKS
	SHARED FACILITY		CENTRELINE
	FOOTWAY		INDICATIVE SCHEME EXTENTS
	ATTENUATION POND		PROPOSED CONSTRUCTION COMPOUND

Note: The Project as shown is indicative only and may be subject to further change during the design and environmental evaluation.

An Roinn Iompair
Department of Transport

TIIV
Bonnairadh Iompair Éireann
Transport Infrastructure Ireland

Bonnairadh Éireann
Project Ireland
2040

MAYO.IE

National Roads Office,
Mayo County Council,
Aras an Chontae,
Glenpark House,
The Mall, Castlebar
Co. Mayo.

Mayo National Roads Office,
Glenpark House, The Mall, Castlebar, County Mayo,
F23 X240
Head of Roads: Paul Dolan
Senior Engineer: Paul Hyland, BE, MIEI
Tel: +353 94 9064321
www.rdgdesign.com

FIROD AECOM

TOIGHAN & O'DONOVAN

REVISION:	MADE BY:	DATE:

PROJECT TITLE:	N26 Ballina Bypass Phase 1		
COMPONENT:	Public Information		
TITLE:	Indicative Scheme Layout		
FILE NO.:	N26 Ballina Bypass Phase 1 RD Design and Environmental Evaluation/Public Information Event		
SCALE:	1:6000 @ A3		
DATE:	24 th October 2024		
DRAWING NO.:	PC3-01		