

MONEEN ROUNDABOUT CONVERTED TO A SIGNALISED CROSSROAD JUNCTION - WITH PEDESTRIAN AND CYCLIST CROSSINGS ON ALL ARMS.

UPGRADE OF EXISTING PEDESTRIAN AND CYCLING FACILITIES WITH IMPROVED SURFACING AND DELINEATOR KERB PROVIDED

END OF CYCLE TRACK

START OF PROPOSED ONE-WAY CYCLE TRACK

END OF CYCLE TRACK



START OF PROPOSED TRACK

TIE-INTO EXISTING

MONEEN INDUSTRIAL ESTATE

6B

6B

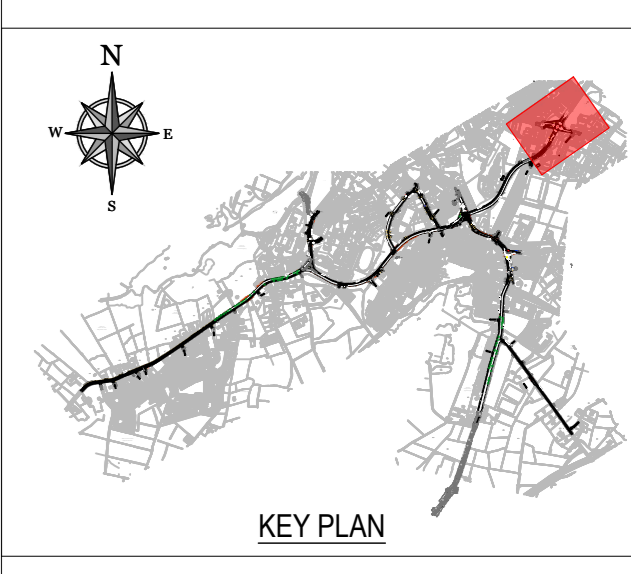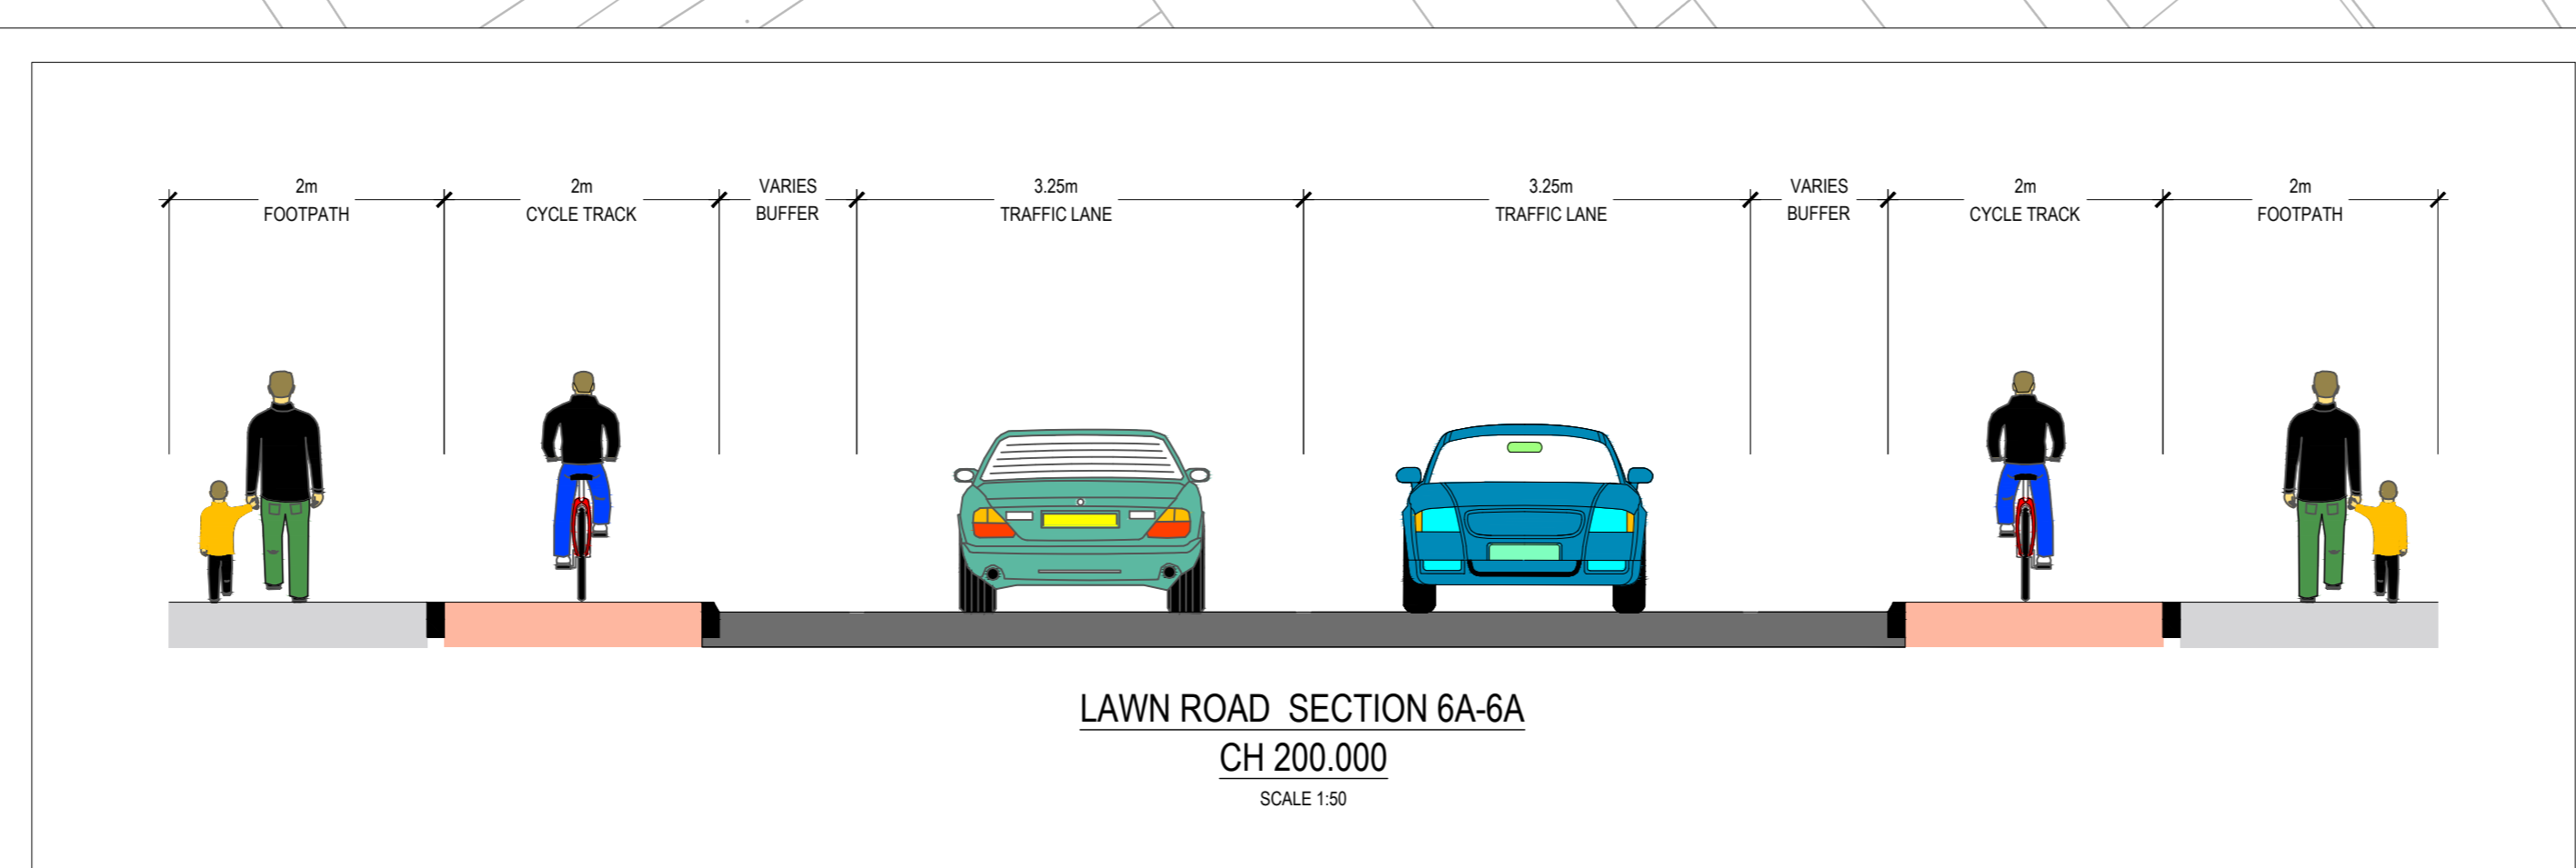

ORDNANCE SURVEY IRELAND LICENCE No. CVAL5278985 © ORDNANCE SURVEY IRELAND GOVERNMENT OF IRELAND

1	05-03-20	Non-Stat Public Consultation	OF	DH
0	05-09-25	Draft Layout	OF	DH
rev	date	description	by	chkd

STATUS CODES
P1 - INFORMATION S - ISSUED

DBFL
CONSULTING ENGINEERS
T: +353 1 400 4000 | E: info@dbfl.ie | W: www.dbfl.ie
DUBLIN | CORK | GALWAY | WATERFORD

project ref: CASTLEBAR ACTIVE TRAVEL - ORBITAL CONNECT ROUTE

drawing title: PUBLIC CONSULTATION - SHEET 9

client: MAYO COUNTY COUNCIL

designed by	author	scale	sheet size
CF	CF	1:500	A0
drawing no	project no	drawing	
240069-X-0100-Z00-DTM-SK-DBFL-CE-1209		1	