



© COPYRIGHT - This drawing is protected by copyright and is the property of Mayo County Council. It may not be used, reproduced or disclosed to anyone without the prior written approval of Mayo County Council.

Do not scale this drawing. Use written dimensions only

- Scales as stated are valid on the original drawing only. Written dimensions take precedence. Detail dimensions take precedence over plan dimensions.
- Notify architect of any dimensional discrepancies. Any modifications or deviation to be brought to the attention of the architect for review and approval.
- All vertical dimensions shall be taken from a "bench mark" or other similar guide established prior to the start of construction. High points, low points, irregularities in floor slab which could affect fabrication / installation, work of other trades or vendors shall be brought to the attention of Mayo County Council Architects immediately.
- All drawings are to be read in conjunction with other consultant's drawings.
- All dimensions, unless otherwise stated, are given in millimetres and must be confirmed and checked by the Contractor on site.
- Levels are generally given in metres from a specified datum.
- All levels must be confirmed and checked by the Contractor on site.
- Any discrepancies on this drawing are to be brought to the attention of Mayo County Council Architects immediately.

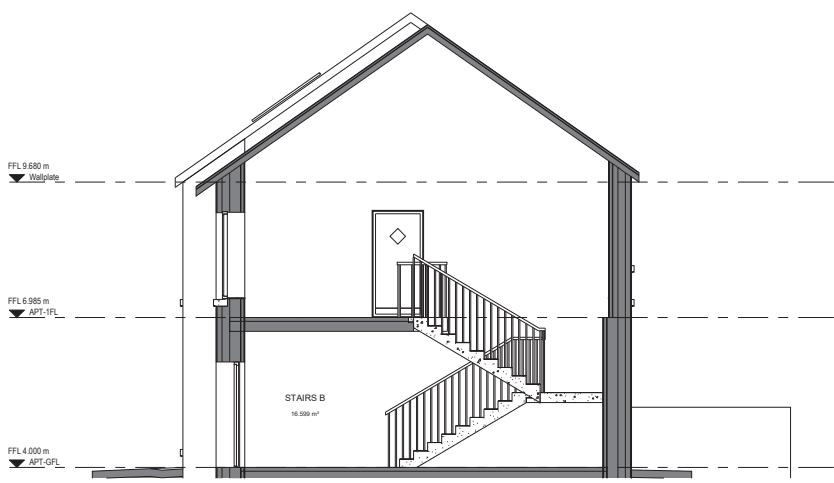

APT B-B
SCALE: 1 : 50

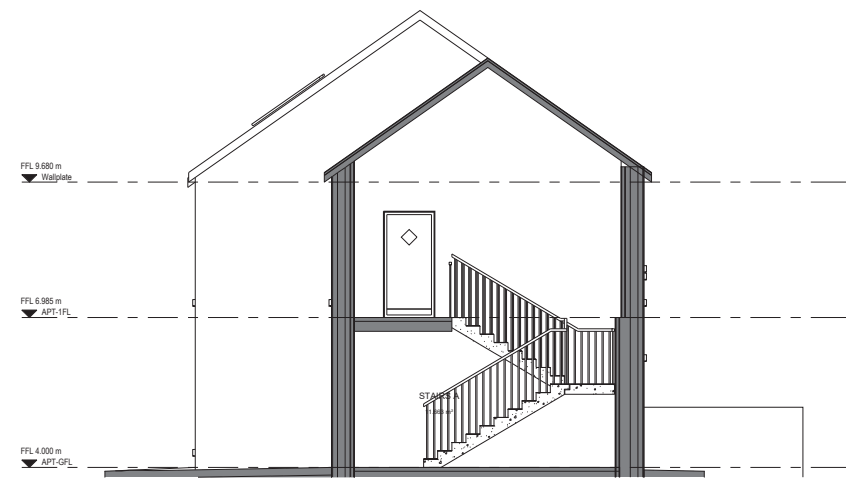

APT C-C
SCALE: 1 : 50

SCHEDULE OF FINISHES


- ROOF: BLACK SLATE OR TILE FINISH
- RAINWATER: BLACK / GREY ALUMINIUM 25MM HALF ROUND GUTTERS & DOWN PIPES.
- WALLS: PAINTED RENDER FINISH
- WINDOWS: TRIPLE GLAZED - COLOUR TO BE SELECTED BY ARCHITECT.
- DOORS: TRIPLE GLAZED - COLOUR TO BE SELECTED BY ARCHITECT.

NOTE:

- KITCHEN WALL TO BE DRY-LINED TO ACCOMMODATE ELECTRICAL WALL SERVICES / SOCKETS & SWITCHES
- CODE 5 LEAD FLASHING AT ROOF JUNCTIONS
- PV CELLS TO ROOF TO M6-SPEC
- FASCIA & SOFFIT TO MATCH RAINWATER PRODUCTS.
- PRE-CAST CONCRETE CILLS
- NAP PLASTER FINISH WITH PAINTED FINISH TO WALLS GENERALLY
- SMOOTH PLASTER FINISH TO PLINTH
- CONCRETE FOOTPATHS TO PERIMETER-BRUSH FINISH
- FLUSH DOOR THRESHOLD TO FRONT DOOR, WITH DRAINAGE CHANNEL TO ENTRANCE.



APT D-D
SCALE: 1 : 50

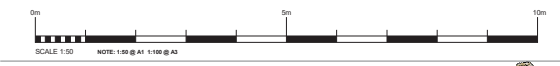

STATUS KEY			
Rev No.	Date	Comment	
A	05.08.2020	Part 8 Application	



ARCHITECTS DEPARTMENT
MAYO COUNTY COUNCIL



Project No: A571	Project Title: Housing Development at Kiltmogh, Co. Mayo	Dwg Type PT-8	Status S2
Drawing Title: APARTMENTS SECTION A-A B-B		Drawing No. 5216	Revision: A
Drawn By: OC	No. - Orig. - Cal - Lvl - Type - Role - No. - Status	Scale: 1 : 50	First Issue: 2018.08.23
Checked By: GW	A571 - MCC - PT-8 - XX - DN - A - 5216 - 05		MAYO.IE