



© COPYRIGHT - This drawing is protected by copyright and is the property of Mayo County Council. It may not be used, reproduced or disclosed to anyone without the prior written approval of Mayo County Council.
 Do not scale this drawing. Use written dimensions only.

- Scales as stated are valid on the original drawing only. Written dimensions take precedence. Detail dimensions take precedence over plan dimensions.
- Notify architect of any dimensional discrepancies. Any modifications or deviation to be brought to the attention of the architect for review and approval.
- All vertical dimensions shall be taken from a "bench mark" or other similar guide established prior to the start of construction. High points, low points, irregularities in floor slab which could affect fabrication / installation, work of other trades or vendors shall be brought to the attention of Mayo County Council Architects immediately.
- All drawings are to be read in conjunction with other consultant's drawings.
- All dimensions, unless otherwise stated, are given in millimetres and must be confirmed and checked by the Contractor on site.
- Levels are generally given in metres from a specified datum.
- All levels must be confirmed and checked by the Contractor on site.
- Any discrepancies on this drawing are to be brought to the attention of Mayo County Council Architects immediately.

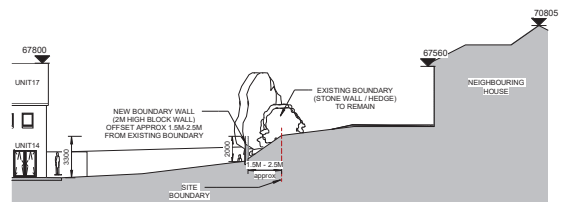


CONTEXT SECTION 06
SCALE: 1:200

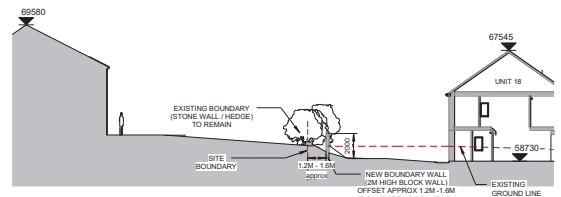


CONTEXT SECTION 05
SCALE: 1:200



CONTEXT SECTION 07
SCALE: 1:200

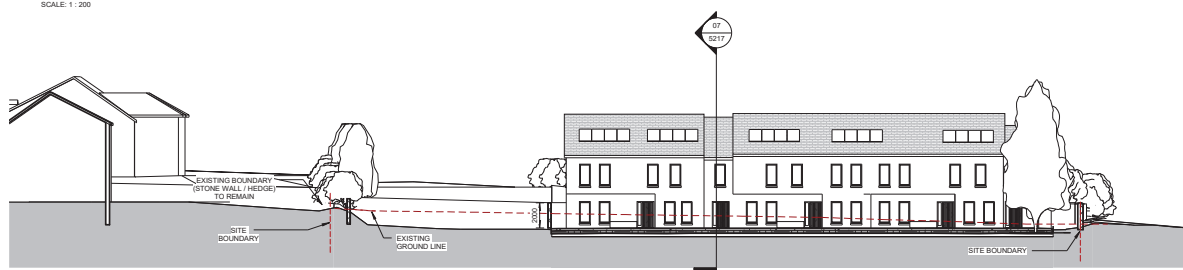



CONTEXT SECTION 08
SCALE: 1:200

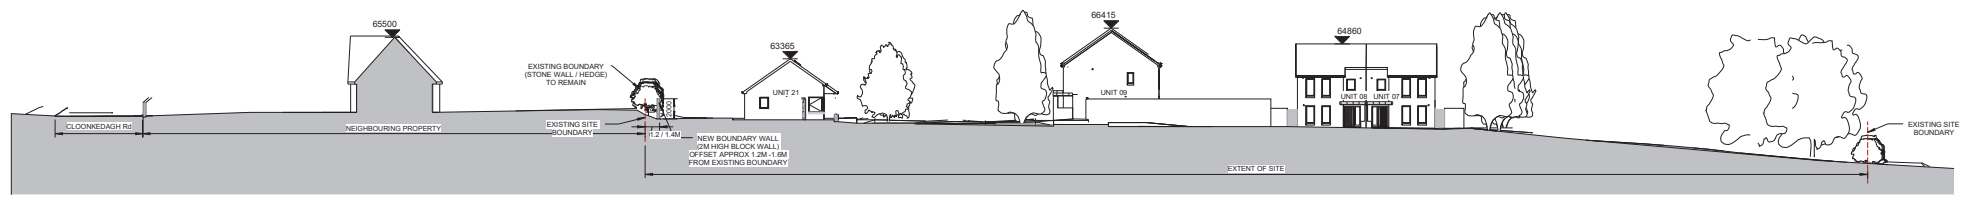

CONTEXT SECTION 01
SCALE: 1:250



SITE KEY PLAN
SCALE: 1:1000

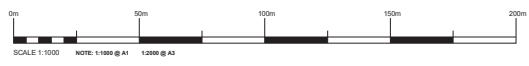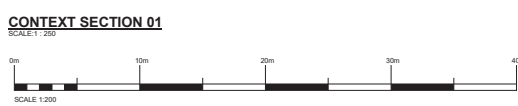

STATUS KEY	Rev No.	Date	Comment
REVISIONS	A	05.08.2020	Part 8 Application
DESIGNED BY			
CHECKED BY			
DRAWN BY			
DATE			



ARCHITECTS DEPARTMENT
MAYO COUNTY COUNCIL



Project No:	A571	Project Title:	Housing Development at Kiltimagh, Co. Mayo	Dwg Type:	PT-8	Status:	S2
Drawing Title:	CONTEXT SECTIONS	Drawing No.:	5217	Revision:	A	First Issue:	2018.08.23
Drawn By:	Author	Checked By:	Checked	Scale:	As Indicated		

PART 8 APPLICATION



MAYO.IE