
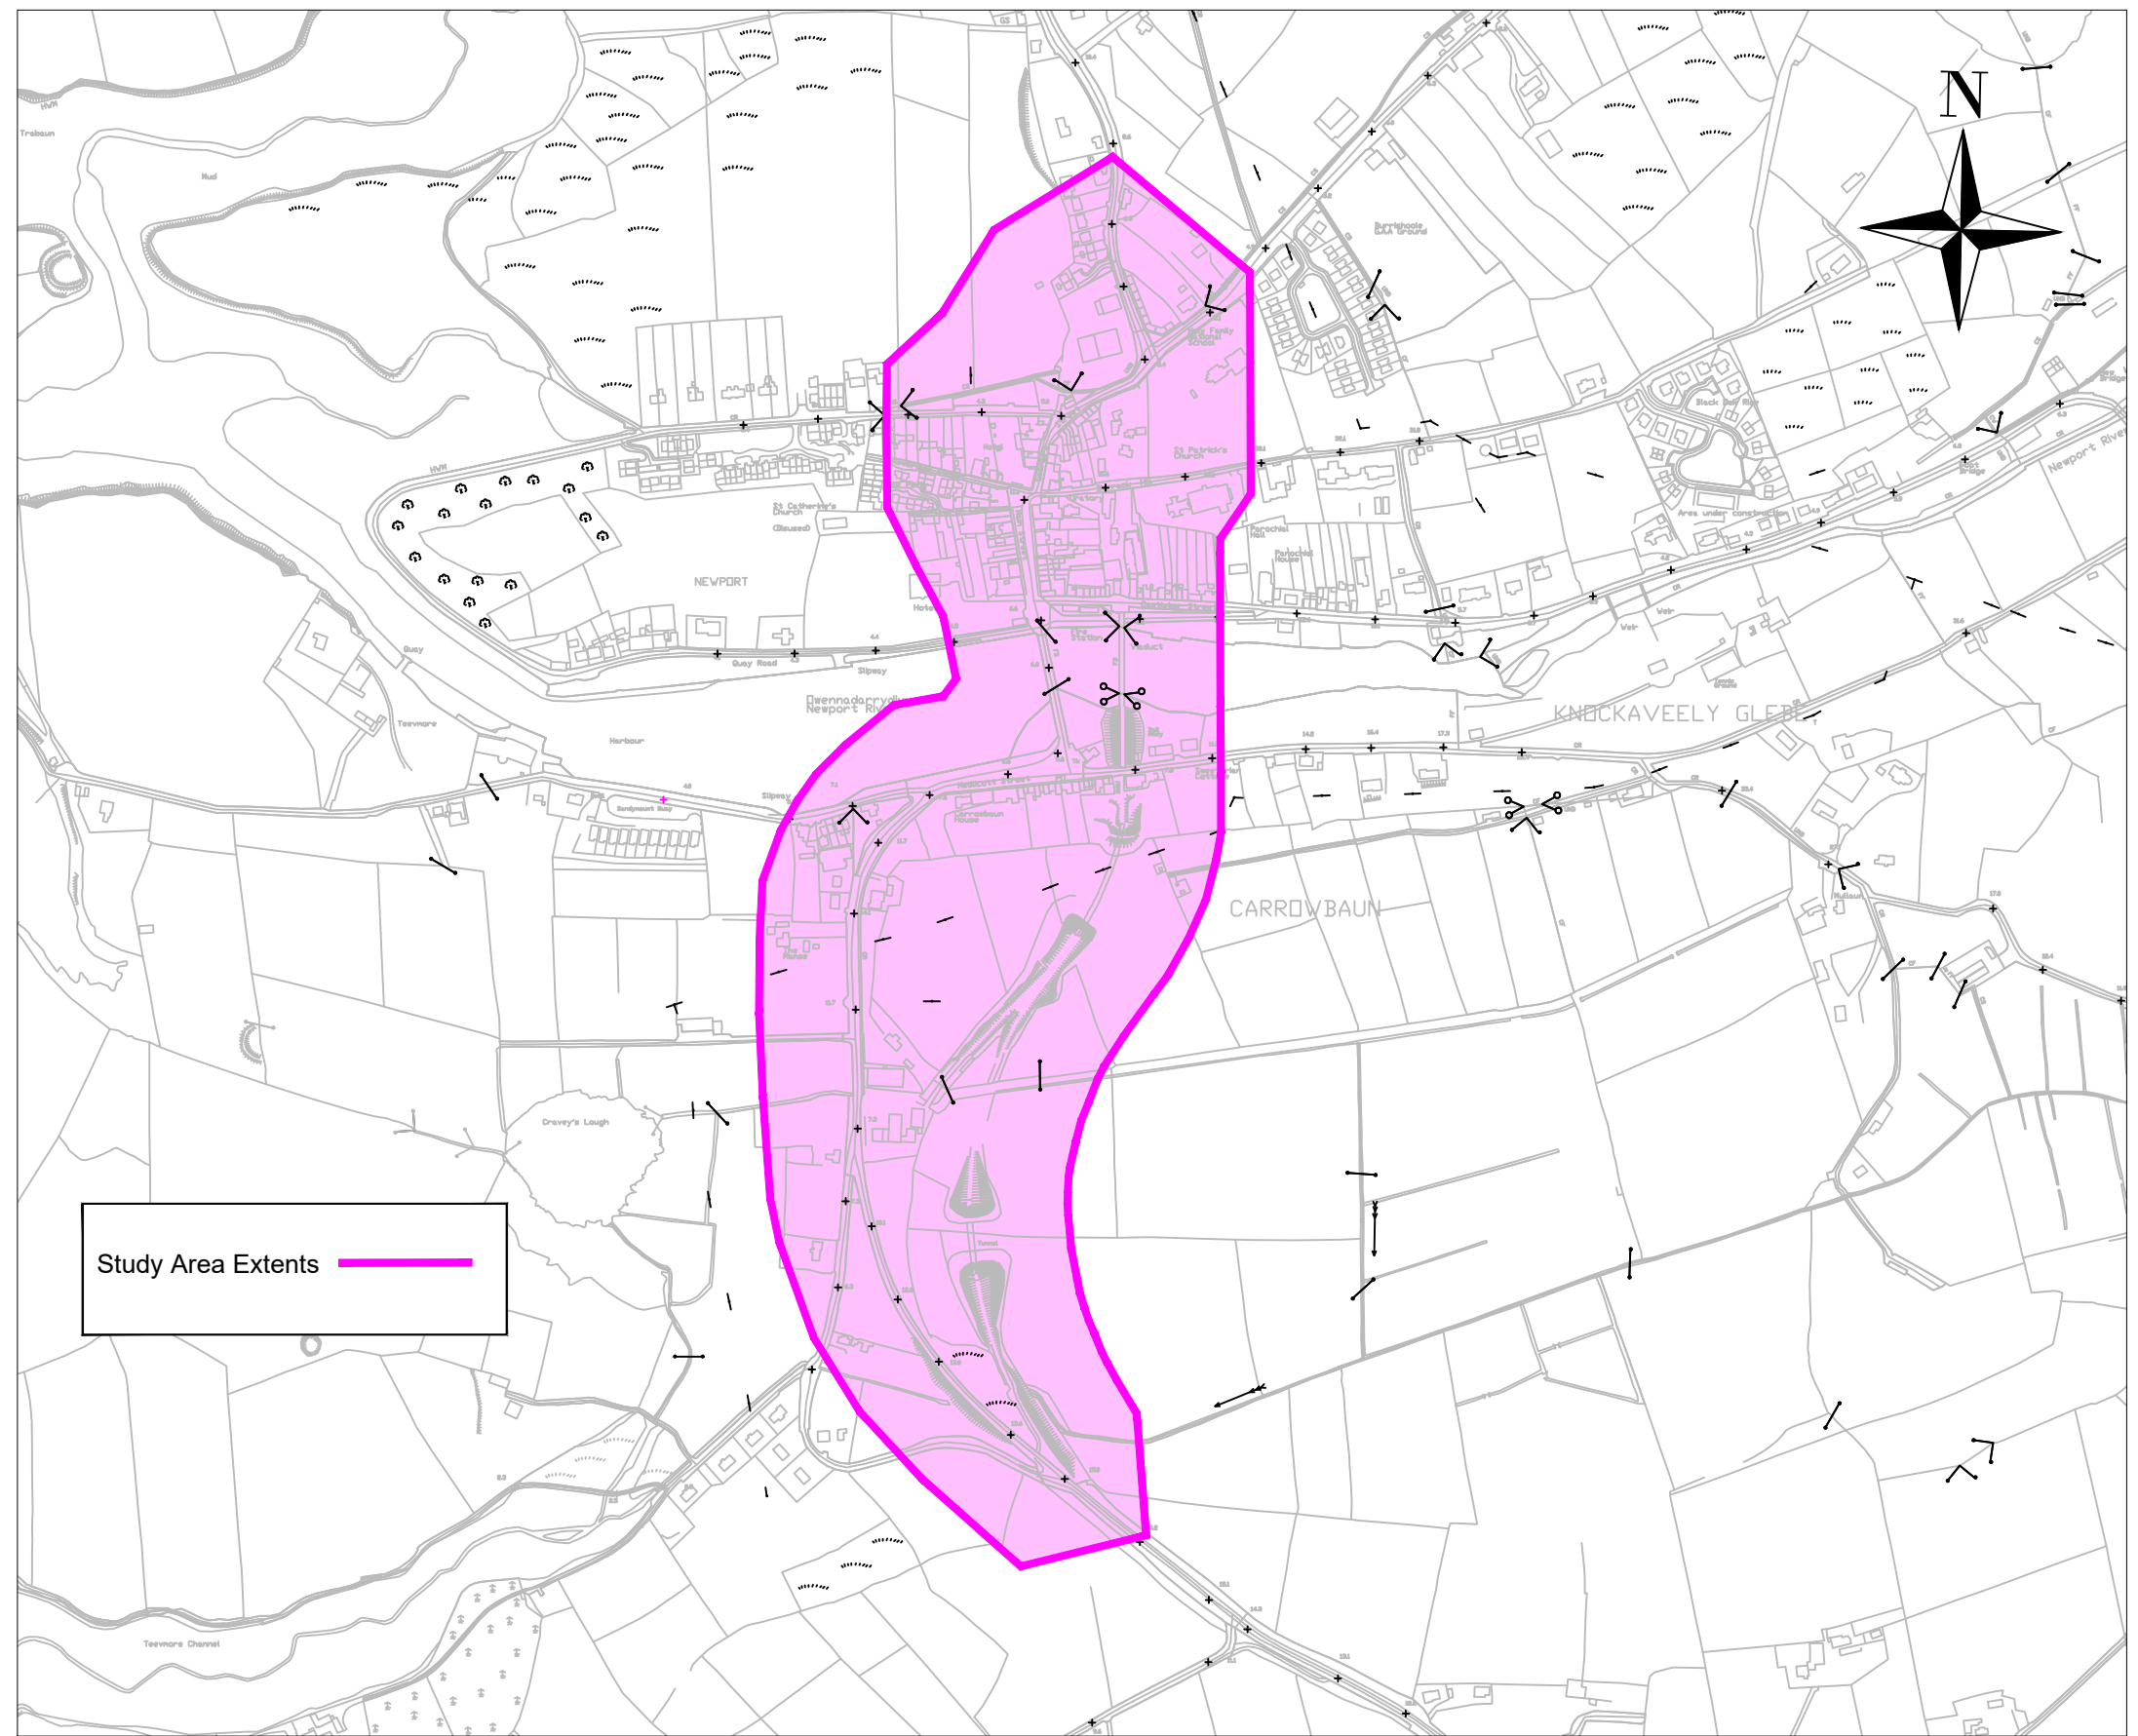


Study Area Location Shown Magenta

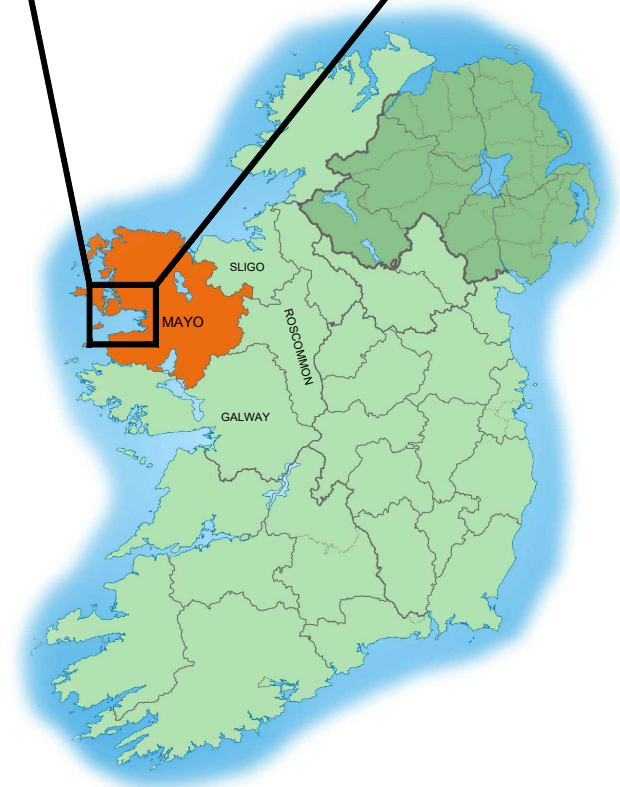

Study Area Extents

An Roinn Iompair
Department of Transport

MAYO.IE

Includes Ordnance Survey Ireland data reproduced under OSI Licence Number 2021/17 CCMA / Mayo County Council. Unauthorised reproduction infringes Ordnance Survey Ireland and Government of Ireland copyright. © Ordnance Survey Ireland, 2022.

Greenway Mór an Iarthair
Great Western

Rialtas na hÉireann
Government of Ireland

Tionscadal Éireann
Project Ireland
2040

TII
Bonneagar Iompair Éireann
Transport Infrastructure Ireland

No	Amendment / Issue	Date	By	Checked

National Roads Office
Oifig Boithre Naisiunta Mhaigh Eo
Glenpark House, The Mall, Castlebar, County Mayo

Head of Roads:
Paul Dolan BE, MIEI.

Senior Engineer:
Paul Hyland, BE, MIEI.

Tel: 094 903 8130
Fax: 094 903 4525
Web: www.regdesign.com

Project:
Great Western Greenway - Newport Town

Title:
Project Location & Study Area

Scale:
Not To Scale

Designed: CC | Drawn: CC | Checked: PS | Date: May 2022 | Drawing No: NRO/ MO-22-28957/101/01-0 | Revision No: 0