



- Legend**
- Planning Application Site Boundary (5.85Ha)
 - Proposed Landfill Capping Boundary
 - Existing Surface Water Drain
 - Flow Direction
 - Kilbeg-Malone River
 - Proposed Site Access Road
 - Proposed Stock Proof Fence
 - Proposed Silt Fence
 - Proposed Access Gate
 - Proposed Temporary Contractor Compound
 - Proposed Location for Stockpiles
 - Existing Ground Contour
- 1m Contours/NDVI/Aspect/Slope - © Bluesky International Ltd.

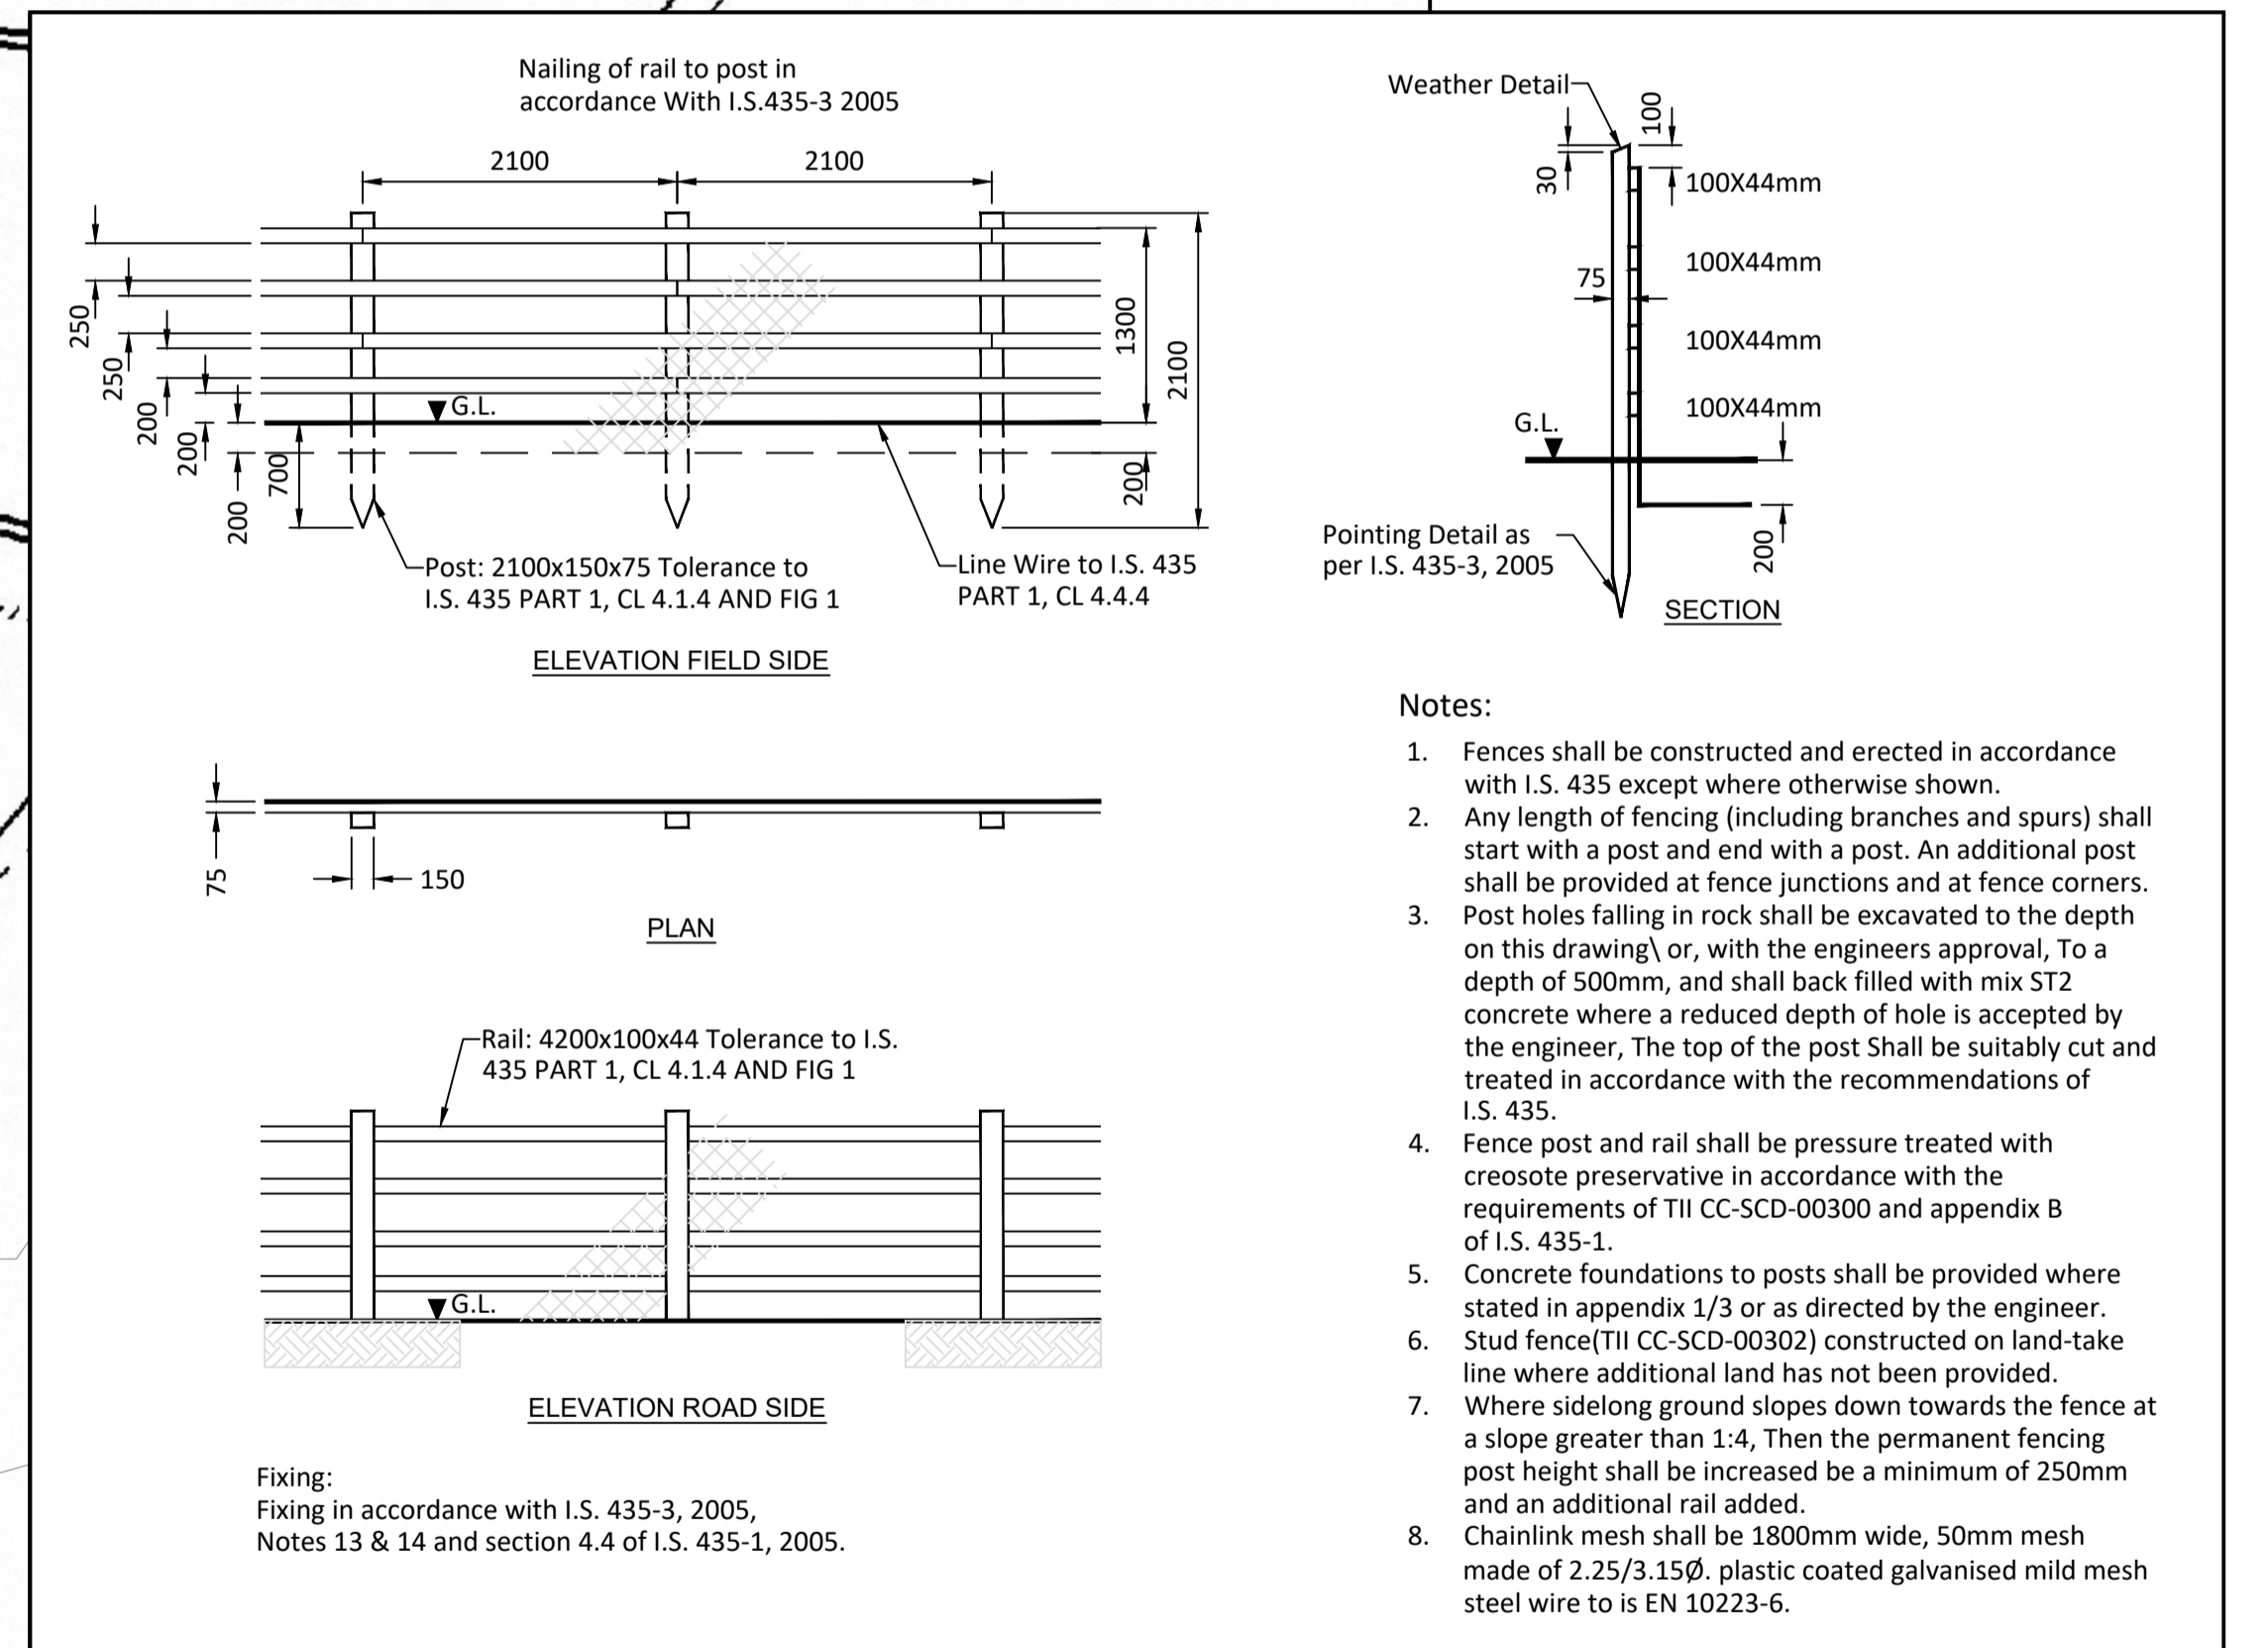

TYPICAL STOCK PROOF FENCE DETAILS
Scale 1:50

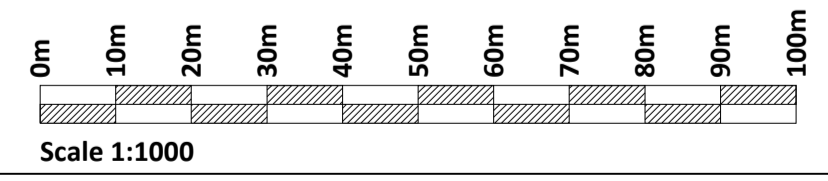

If Applicable : Ordnance Survey Ireland Licence No. EN 0001220 © Ordnance Survey Ireland and Government of Ireland OSI-3258



No part of this document may be reproduced or transmitted in any form or stored in any retrieval system of any nature without the written permission of Fehily Timoney & Company as copyright holder except as agreed for use on the project for which the document was originally issued. Do not scale. Use figured dimensions only. If in doubt - Ask!

Rev.	Description	App By	Date
A	ISSUE FOR PLANNING	J.O.N	17.05.22

PROJECT	CLAREMORRIS CLOSED LANDFILL: NIS AND ABP PLANNING APPLICATION
SHEET	PROPOSED SITE LAYOUT

CLIENT	MAYO COUNTY COUNCIL		
Date	17.05.22	Project number	P21-287
Drawn by	NS	Drawing Number	P21-287-0100-0007
Checked by	J.O.N	Scale (@ A1-)	1:1000
		Rev	A

O:\ACAD\2021\P21-287\P21-287-0100-0007

Tuesday 17 May 2022