

- Legend**
- Planning Application Site Boundary (5.85Ha)
 - Existing Ground Contour
 - Proposed Capping Level Major Contour
 - Proposed Capping Level Minor Contour


Chainage	0.000	10.000	20.000	30.000	40.000	50.000	60.000	70.000	80.000	90.000	100.000	110.000	120.000	130.000	140.000	150.000	160.000	170.000	180.000	190.000	200.000	
Extg Ground Level	64.430	64.820	65.205	65.576	65.940	66.297	66.646	66.988	67.324	67.654	67.978	68.297	68.611	68.920	69.224	69.523	69.817	70.106	70.390	70.669	70.943	
Capping Level																						
Lvl. Diff. Egl v Prop. Capp.				1.372	1.712	1.712	1.039	0.439	0.220	0.000	0.000	0.000	1.027	1.993	0.458	0.000	0.000	0.311	0.687			
Restoration Level																						

SECTION B-B
Scale 1:500

- Legend**
- Existing Ground Level
 - Proposed Capping Level
 - Proposed Restoration Level

Chainage	0.000	10.000	20.000	30.000	40.000	50.000	60.000	70.000	80.000	90.000	100.000	110.000	120.000	130.000	140.000	150.000	160.000	170.000	180.000	190.000	200.000	
Extg Ground Level	67.981	66.380	65.989	65.979	66.435	66.820	67.251	67.702	68.170	68.669	69.000	69.000	69.000	69.000	69.000	69.000	69.000	69.000	69.000	69.000	69.000	
Capping Level																						
Lvl. Diff. Egl v Prop. Capp.					1.441	1.824	2.254	1.774	0.901	0.110	0.000	0.000	0.399	1.227	1.790	2.000	1.449	0.493	0.211	0.356	0.349	
Restoration Level																						

SECTION A-A
Scale 1:500

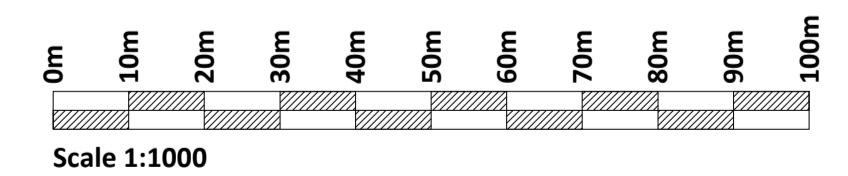

If Applicable : Ordnance Survey Ireland Licence No. EN 0001220 © Ordnance Survey Ireland and Government of Ireland OSI-3258



No part of this document may be reproduced or transmitted in any form or stored in any retrieval system of any nature without the written permission of Fehily Timoney & Company as copyright holder except as agreed for use on the project for which the document was originally issued. Do not scale. Use figured dimensions only. If in doubt - Ask!

Rev.	Description	App By	Date
A	ISSUE FOR PLANNING	J.O.N	17.05.22

PROJECT	CLAREMORRIS CLOSED LANDFILL: NIS AND ABP PLANNING APPLICATION			CLIENT	MAYO COUNTY COUNCIL		
	SHEET	PROPOSED CUT / FILL SECTIONS			Date	17.05.22	Project number
				Scale (@ A1-)	1:1000		
				Drawn by	NS		
				Checked by	J.O.N		
				Drawing Number	P21-287-0100-0013		
				Rev	A		

O:\ACAD\2021\P21-287\P21-287-0100-0013