
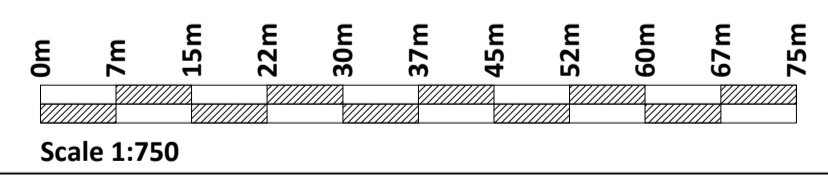


Legend

- Planning Application Site Boundary (5.85Ha)
- Proposed Landfill Capping Boundary
- Proposed Under-Liner Slotted 100mmØ Gas Pipe SDR 17 HDPE
- Proposed Vent Stack
- Existing Ground Contour

1m Contours/NDVI/Aspect/Slope - © Bluesky International Ltd.

Gas Pipework Layout Subject to Design

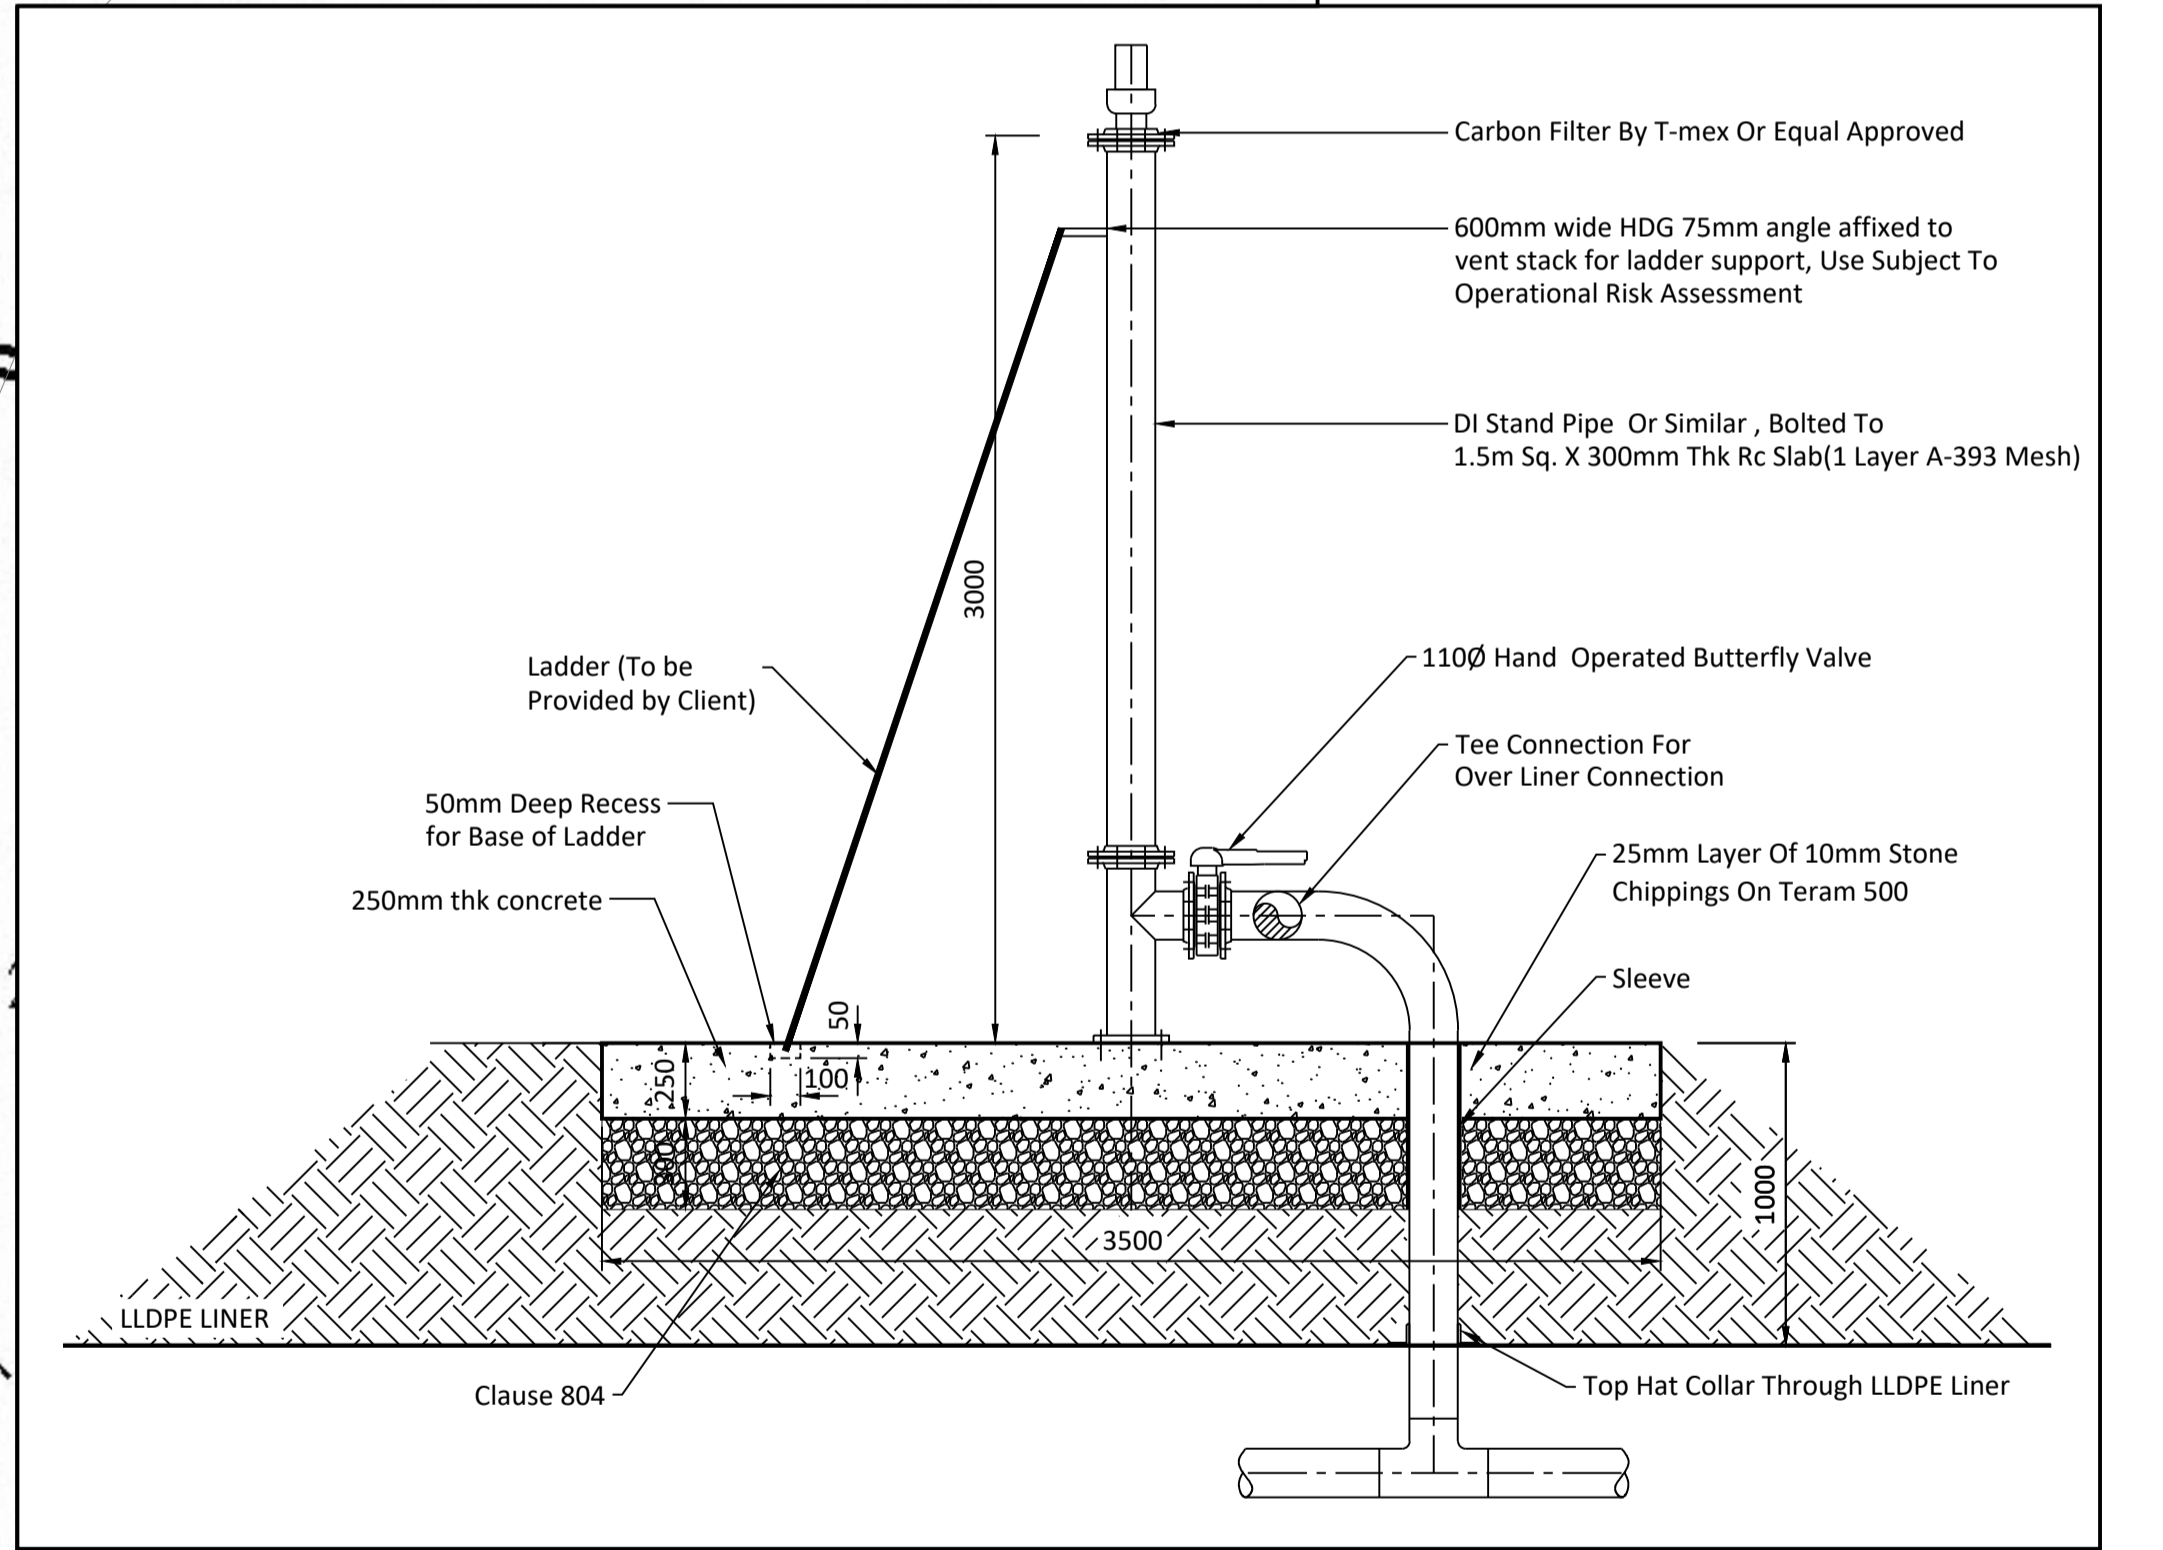

If Applicable : Ordnance Survey Ireland Licence No. EN 0001220 © Ordnance Survey Ireland and Government of Ireland OSI-3258

FEHILY TIMONEY Cork | Dublin | Carlow
www.fehilytimoney.ie

No part of this document may be reproduced or transmitted in any form or stored in any retrieval system of any nature without the written permission of Fehily Timoney & Company as copyright holder except as agreed for use on the project for which the document was originally issued. Do not scale. Use figured dimensions only. If in doubt - Ask!

Rev.	Description	App By	Date
A	ISSUE FOR PLANNING	J.O.N	17.05.22

PROJECT	CLAREMORRIS CLOSED LANDFILL: NIS AND ABP PLANNING APPLICATION			CLIENT	MAYO COUNTY COUNCIL		
SHEET	PROPOSED UNDER LINER GAS COLLECTION			Date	17.05.22	Project number	P21-287
				Drawn by	NS	Drawing Number	P21-287-0200-0001
				Checked by	J.O.N	Scale (@ A1-)	1:750
						Rev	A

O:\ACAD\2021\P21-287\P21-287-0200-0001

Tuesday 17 May 2022