



- Legend**
- Planning Application Site Boundary (5.85Ha)
  - Proposed Landfill Capping Boundary
  - Proposed Vent Stack
  - Proposed Gas Pipe 110mmØ SDR 17 HDPE
  - Proposed Gas Well
  - Proposed Manifold
  - - - Existing Ground Contour
- 1m Contours/NDVI/Aspect/Slope - © Bluesky International Ltd.
- Gas Pipework Layout Subject to Design

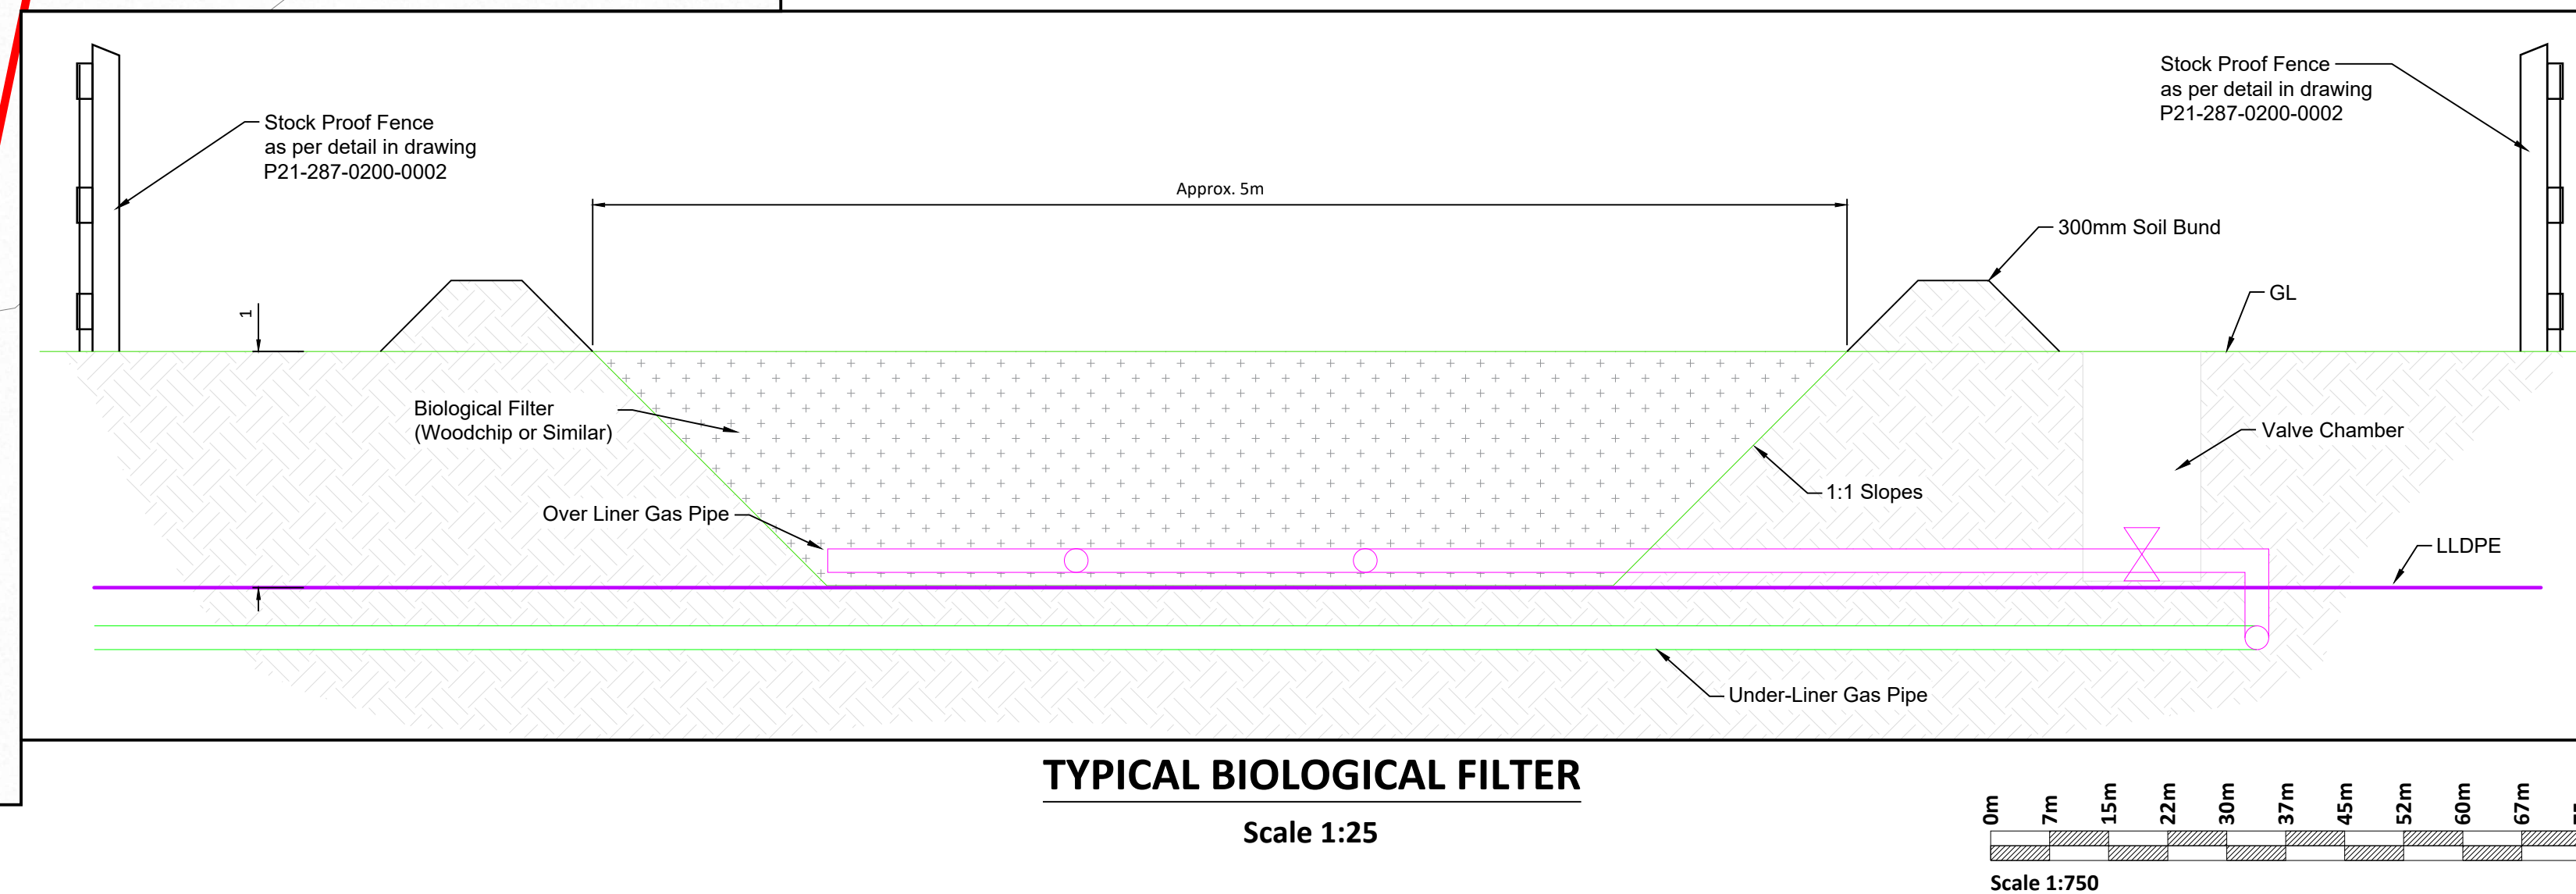

If Applicable : Ordnance Survey Ireland Licence No. EN 0001220 © Ordnance Survey Ireland and Government of Ireland OSI-3258

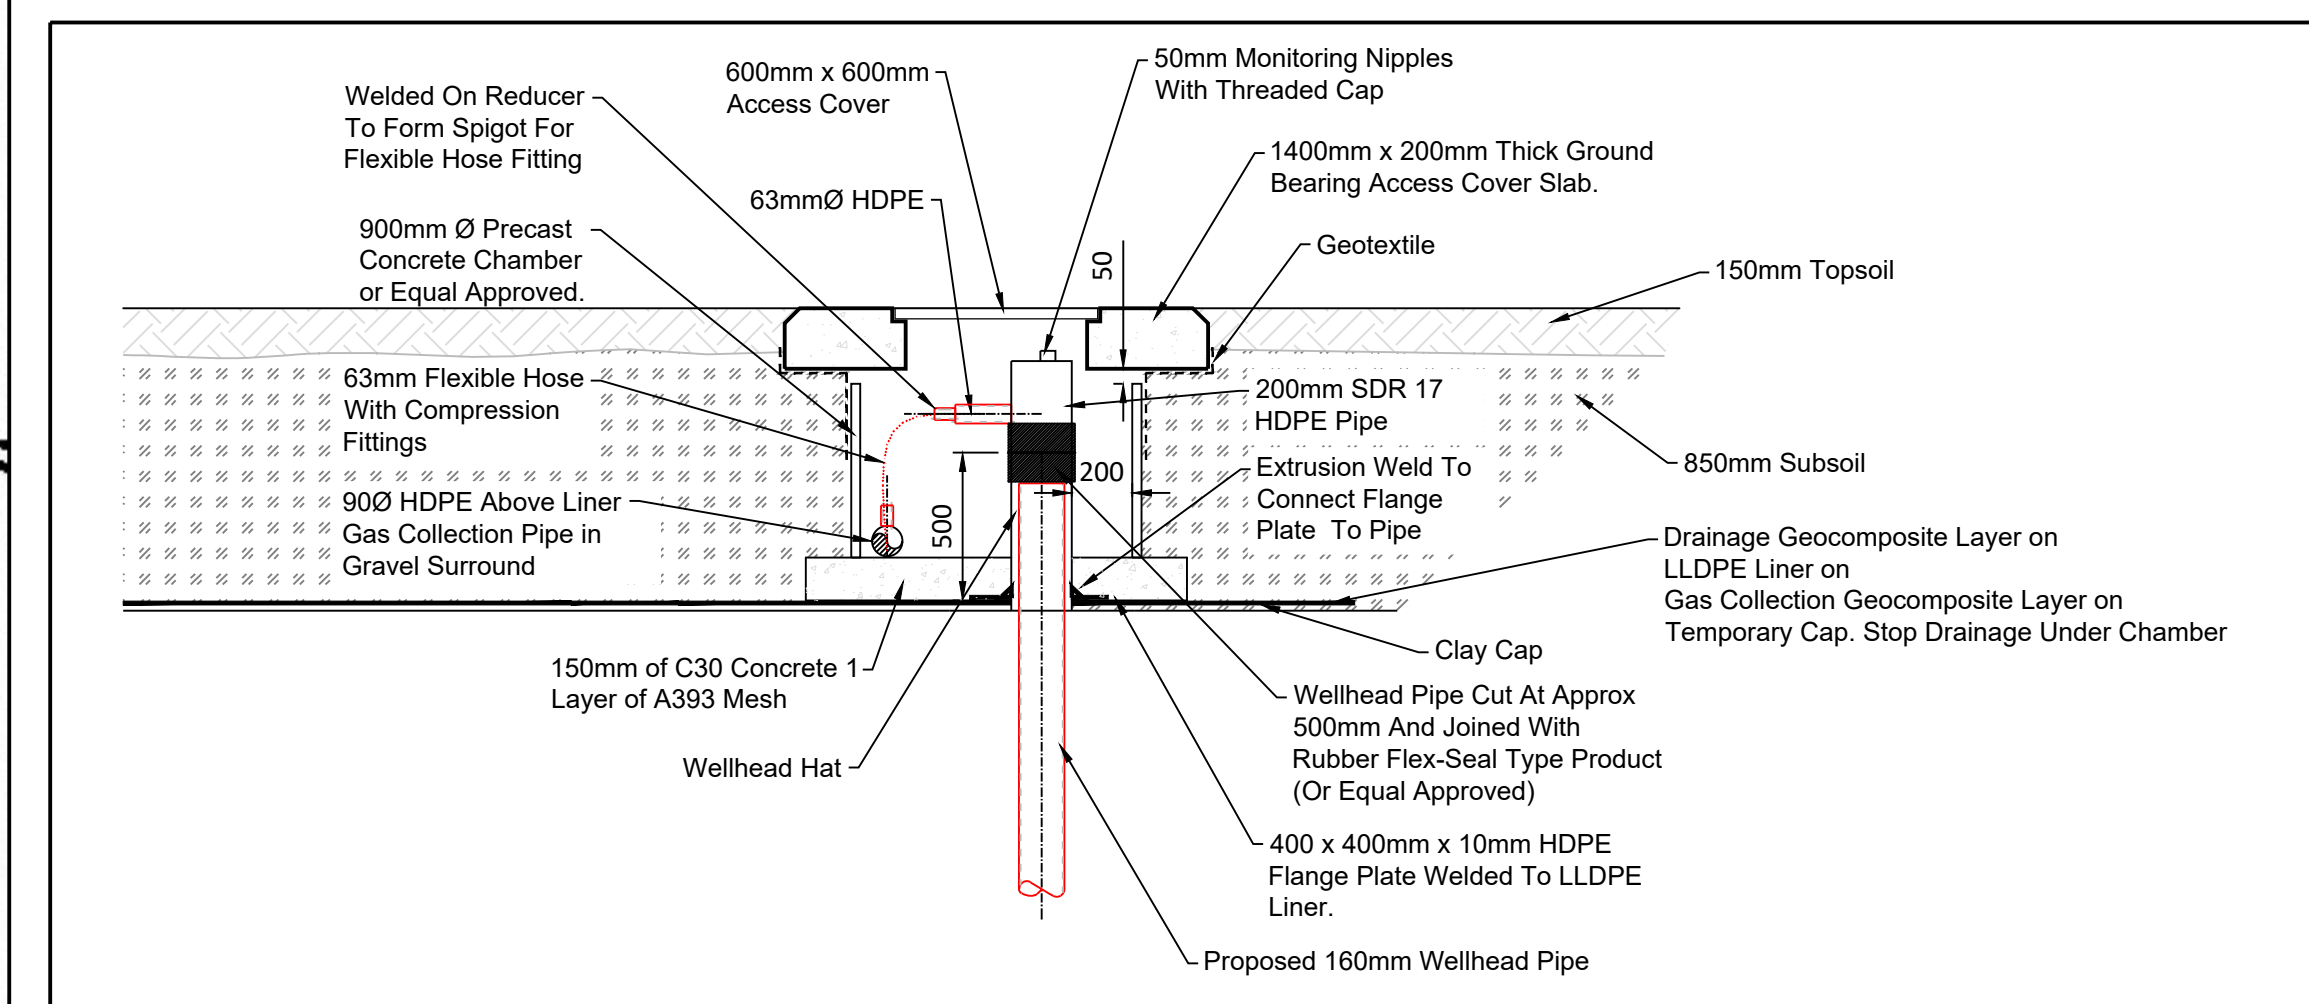

No part of this document may be reproduced or transmitted in any form or stored in any retrieval system of any nature without the written permission of Fehily Timoney & Company as copyright holder except as agreed for use on the project for which the document was originally issued. Do not scale. Use figured dimensions only. If in doubt - Ask!

Rev.	Description	App By	Date
A	ISSUE FOR PLANNING	J.O.N	17.05.22

PROJECT	CLIENT		
<b>CLAREMORRIS CLOSED LANDFILL: NIS AND ABP PLANNING APPLICATION</b>	<b>MAYO COUNTY COUNCIL</b>		
<b>SHEET</b> <b>PROPOSED OVER-LINER GAS COLLECTION</b>	Date	17.05.22	Project number
	Drawn by	NS	P21-287
	Checked by	J.O.N	Drawing Number
			<b>P21-287-0200-0002</b>
		Scale (@ A1-)	Rev
		1:750	<b>A</b>

O:\ACAD\2021\P21-287\P21-287-0200-0002

Tuesday 17 May 2022