





Appendix
10.14 Invasive Alien
Plant Species
Drawings



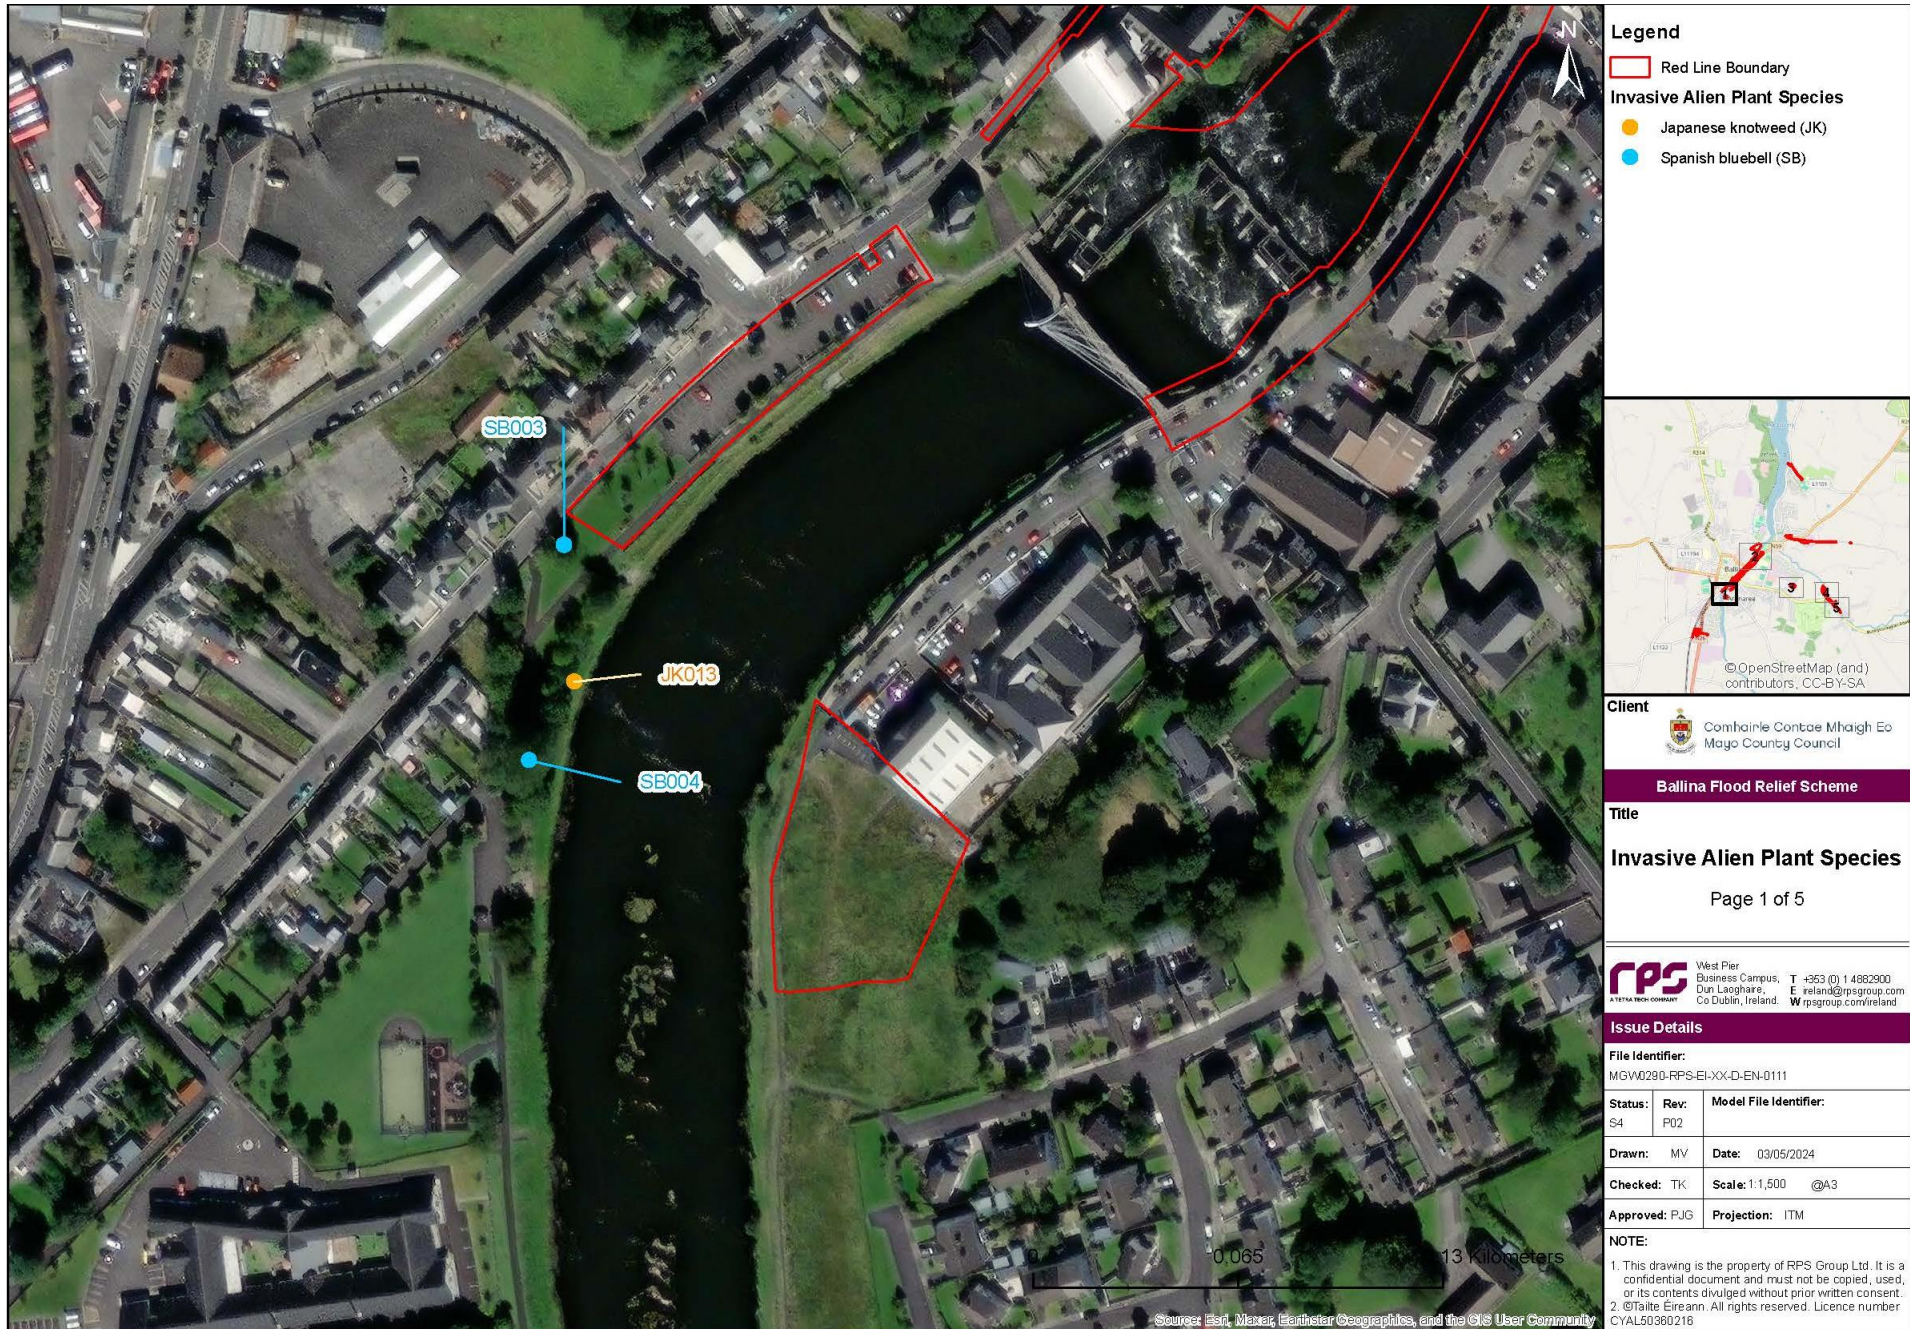

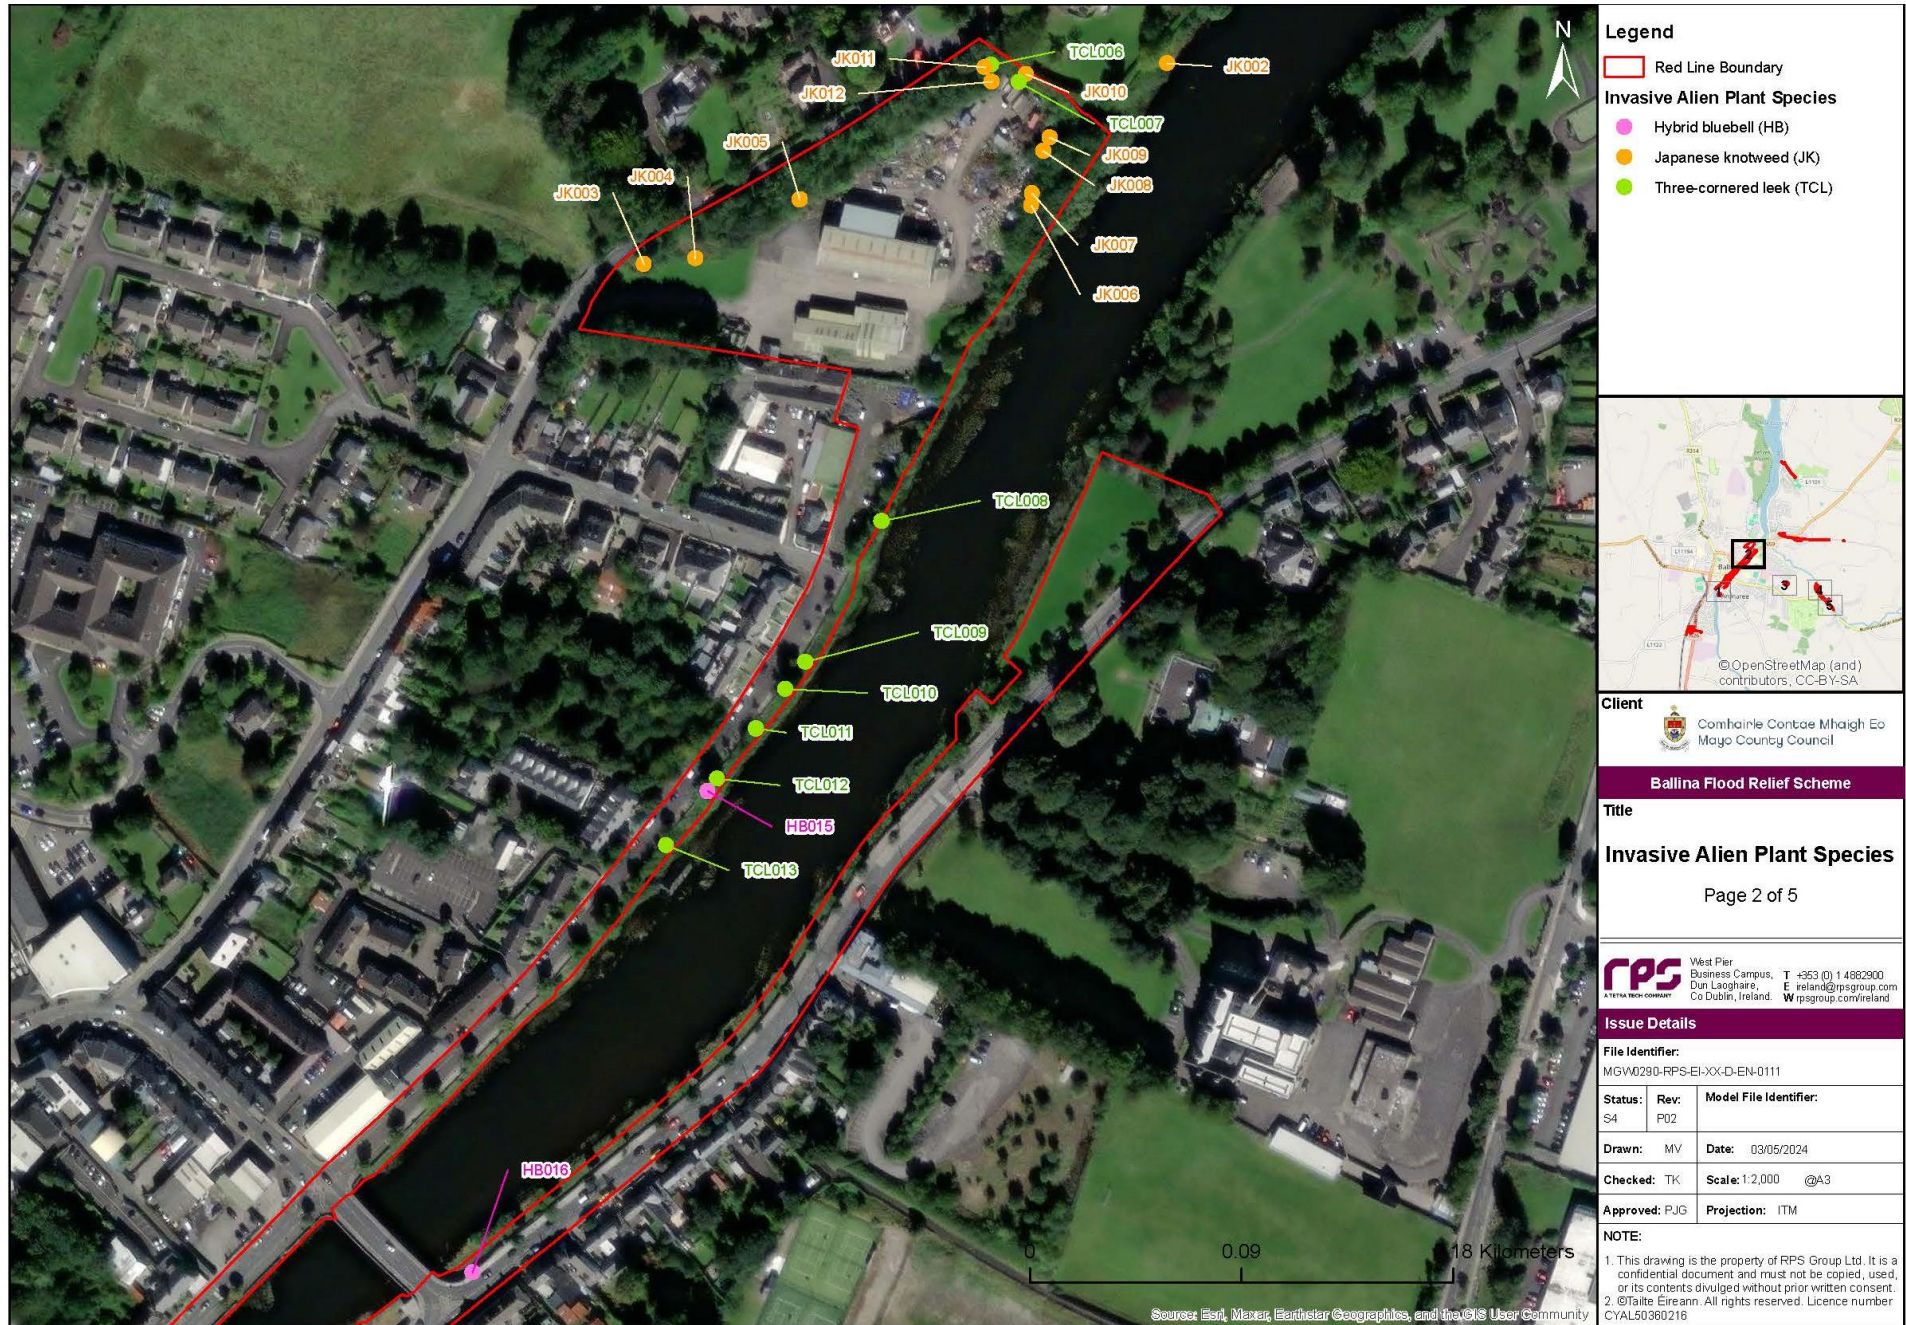

Legend

- Red Line Boundary
- Invasive Alien Plant Species**
- Hybrid bluebell (HB)
- Japanese knotweed (JK)
- Three-cornered leek (TCL)



Client
 Comhairle Contae Mhaigh Eo
 Mayo County Council

Ballina Flood Relief Scheme

Title
Invasive Alien Plant Species
 Page 2 of 5

rps West Pier, Business Campus, T +353 (0) 1 4862900
 Dun Laoghaire, E ireland@rpsgroup.com
 Co Dublin, Ireland. W rpsgroup.com/ireland

Issue Details

File Identifier: MGW0290-RPS-EL-XX-D-EN-0111		
Status: S4	Rev: P02	Model File Identifier:
Drawn: MV	Date: 03/05/2024	
Checked: TK	Scale: 1:2,000	@A3
Approved: PJG	Projection: ITM	

NOTE:
 1. This drawing is the property of RPS Group Ltd. It is a confidential document and must not be copied, used, or its contents divulged without prior written consent.
 2. ©Taitte Éireann. All rights reserved. Licence number CYAL50380216





Legend

Red Line Boundary

Invasive Alien Plant Species

- Hybrid bluebell (HB)
- Japanese knotweed (JK)
- Spanish bluebell (SB)
- Three-cornered leek (TCL)



Client

Comhairle Contae Mhaigh Eo
Mayo County Council

Ballina Flood Relief Scheme

Title

Invasive Alien Plant Species

Page 4 of 5

RPS West Pier Business Campus, T +353 (0) 14822900
Dun Laoghaire, E ireland@rpsgroup.com
Co Dublin, Ireland. W rpsgroup.com/ireland

Issue Details

File Identifier:
MGW0290-RPS-EI-XX-D-EN-0111

Status: S4	Rev: P02	Model File Identifier:
----------------------	--------------------	-------------------------------

Drawn: MV	Date: 03/05/2024
---------------------	----------------------------

Checked: TK	Scale: 1:1,500 @A3
-----------------------	------------------------------

Approved: PJG	Projection: ITM
-------------------------	---------------------------

NOTE:

- This drawing is the property of RPS Group Ltd. It is a confidential document and must not be copied, used, or its contents divulged without prior written consent.
- ©Taithe Éireann. All rights reserved. Licence number CYAL50360216

APPENDIX 10



Legend

- Red Line Boundary

Invasive Alien Plant Species

- Hybrid bluebell (HB)
- Japanese knotweed (JK)
- Rhododendron ponticum (RP)
- Spanish bluebell (SB)
- Three-cornered leek (TCL)



Client
 Comhairle Contae Mhaigh Eo Mayo County Council

Ballina Flood Relief Scheme

Title

Invasive Alien Plant Species

Page 5 of 5

rps West Pier Business Campus, Dun Laoghaire, Co Dublin, Ireland. T +353 (0) 1 4882900 E ireland@rpsgroup.com W rpsgroup.com/ireland

Issue Details

File Identifier:
MGW0290-RPS-EI-XX-D-EN-0111

Status: S4	Rev: P02	Model File Identifier:
----------------------	--------------------	-------------------------------

Drawn: MV	Date: 03/05/2024
---------------------	----------------------------

Checked: TK	Scale: 1:1,500	@: A3
-----------------------	--------------------------	-----------------

Approved: PJG	Projection: ITM
-------------------------	---------------------------

NOTE:

- This drawing is the property of RPS Group Ltd. It is a confidential document and must not be copied, used, or its contents divulged without prior written consent.
- ©Taithe Éireann. All rights reserved. Licence number CYAL50360216

Source: Esri, Maxar, Earthstar Geographics, and the GIS User Community