

CO. MAYO

Ballina

LEHAUGH

COMMONS

CHILDERS HEIGHTS



BEHYBAUN

CREGGAUN

W:\MGW0290\_Mayo Co Co\_Ballina FRS\6.0 Drawings\DG00100 (Planning Application)\MGW0290-RPS-00-XX-DR-C-DG0006-00 Tullyegan Site Location Plans.dwg

**SITE LOCATION PLAN - TULLYEGAN KEY PLAN**  
Scale: 1:5,000 @ A3

CYAL50319610 © Ordnance Survey Ireland/Government of Ireland

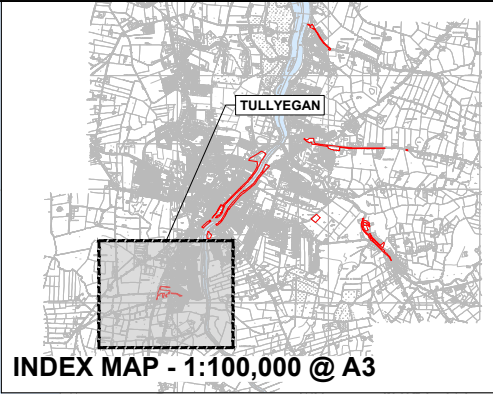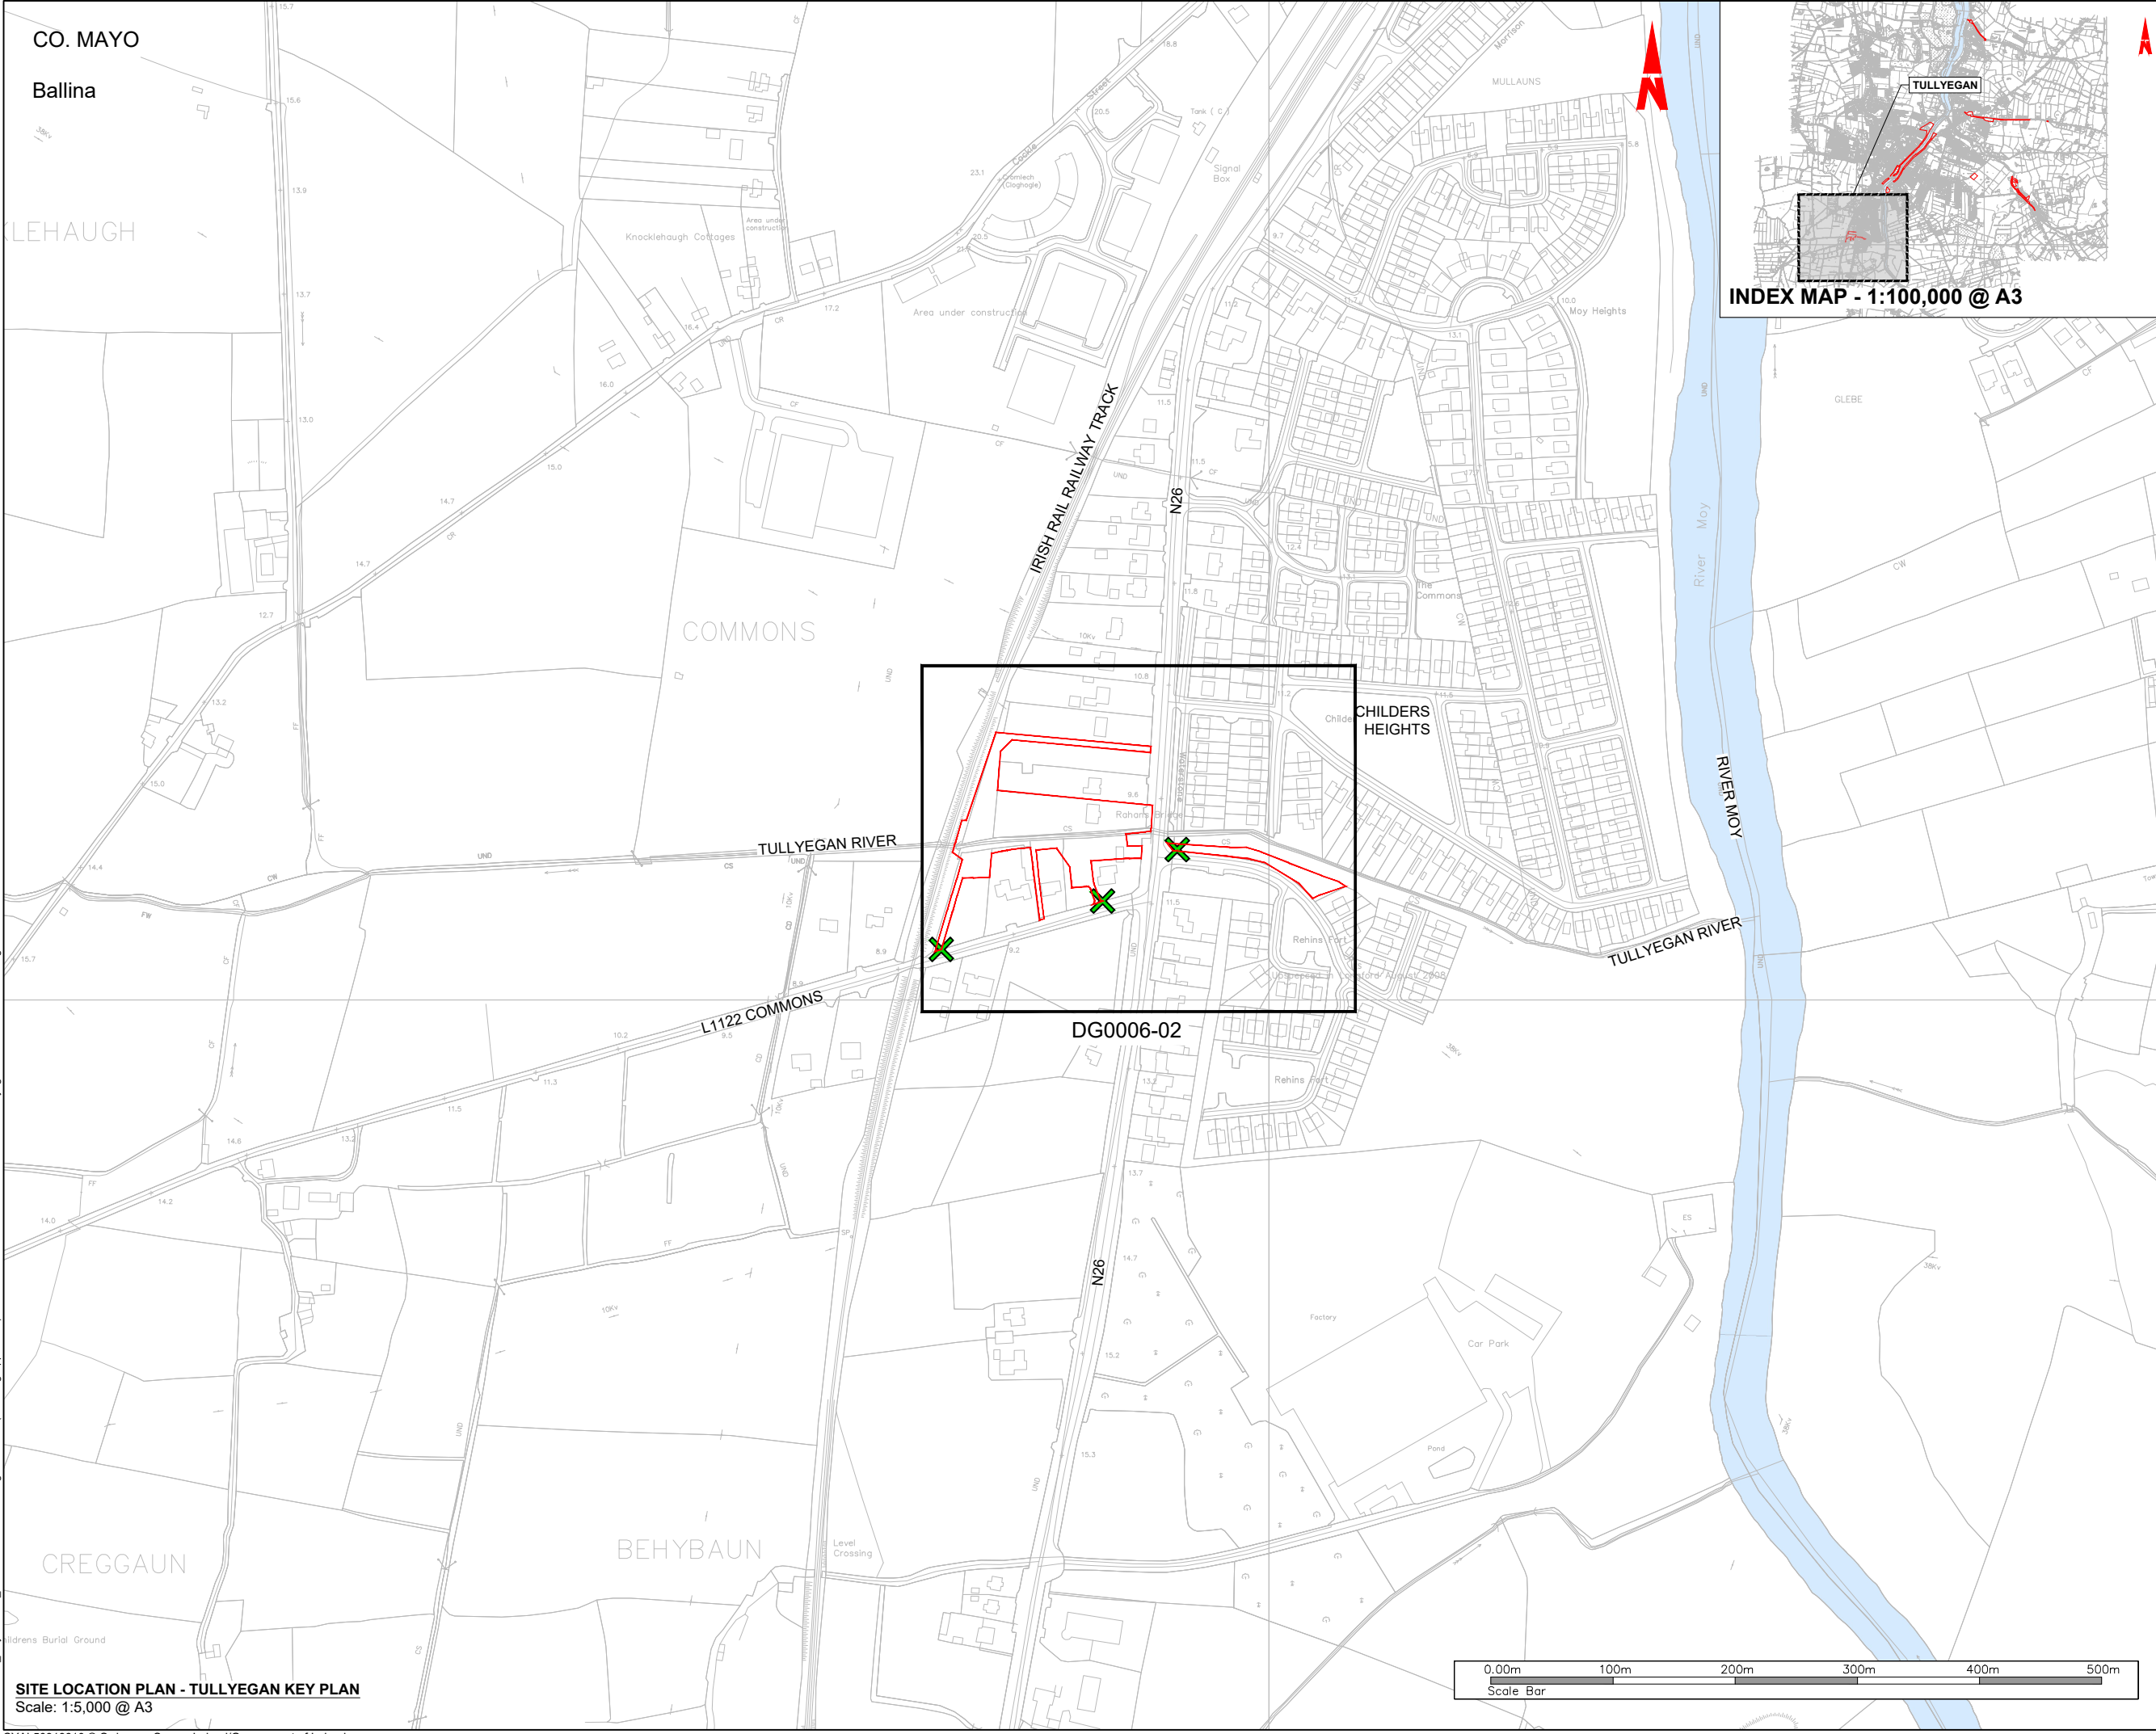

- General Notes**
- (i) Hard copies, dwf and pdf will form a controlled issue of the drawing. All other formats (dwg etc.) are deemed to be an uncontrolled issue and any work carried out based on these files is at the recipients own risk. RPS will not accept any responsibility for any errors from the use of these files, either by human error by the recipient, listing of the un-dimensioned measurements, compatibility with the recipients software, and any errors arising when these files are used to aid the recipients drawing production, or setting out on site.
  - (ii) DO NOT SCALE, use figured dimensions only.
  - (iii) This drawing is the property of RPS, it is a project confidential classified document. It must not be copied used or its contents divulged without prior written consent. The needs and expectations of client and RPS must be considered when working with this drawing.
  - (iv) Information including topographical survey, geotechnical investigation and utility detail used in the design have been provided by others.
  - (v) All Levels refer to Ordnance Survey Datum, Malin Head.

**LEGEND:**  
 PROPOSED REDLINE BOUNDARY —  
 PROPOSED SITE NOTICE LOCATIONS X

- FOR LAYOUT PLANS, REFER TO DG0006-10 SERIES
- FOR PROPOSED FLOOD DEFENCE PLAN & LONGITUDINAL SECTIONS, REFER TO DG0006-30 SERIES
- FOR PROPOSED FLOOD DEFENCE CROSS SECTIONS, REFER TO DG0006-50 SERIES

Rev	Date	Drawn By	Checked By	Amendment / Issue	App
A1	07/04/25	IS	MM	AUTHORISED & ACCEPTED FOR PLANNING	R/S
S4	20/01/25	IS	MM	REVIEW & AUTHORIZATION	R/S

Client

Comhairle Contae Mhaigh Eo  
Mayo County Council

OPW  
Office of Public Works

**RPS** MAKING COMPLEX EASY

Lyrr 2, IDA Business & Technology Park, Mervue, Galway  
 T +353 91 400200  
 W www.rpsgroup.com/ireland  
 E ireland@rpsgroup.com

Project  
**BALLINA FLOOD RELIEF SCHEME PLANNING APPLICATION**

Title  
**SITE LOCATION PLAN TULLYEGAN KEY PLAN**


Model File Identifier  
 N/A

File Identifier  
 MGW0290-RPS-00-XX-DR-C-DG0006-01


Created on 31/10/2024	Sheets 01 OF 02
Scale 1:2,500 @ A1 1:5,000 @ A3	Status A1
	Rev C01

CO. MAYO

Ballina

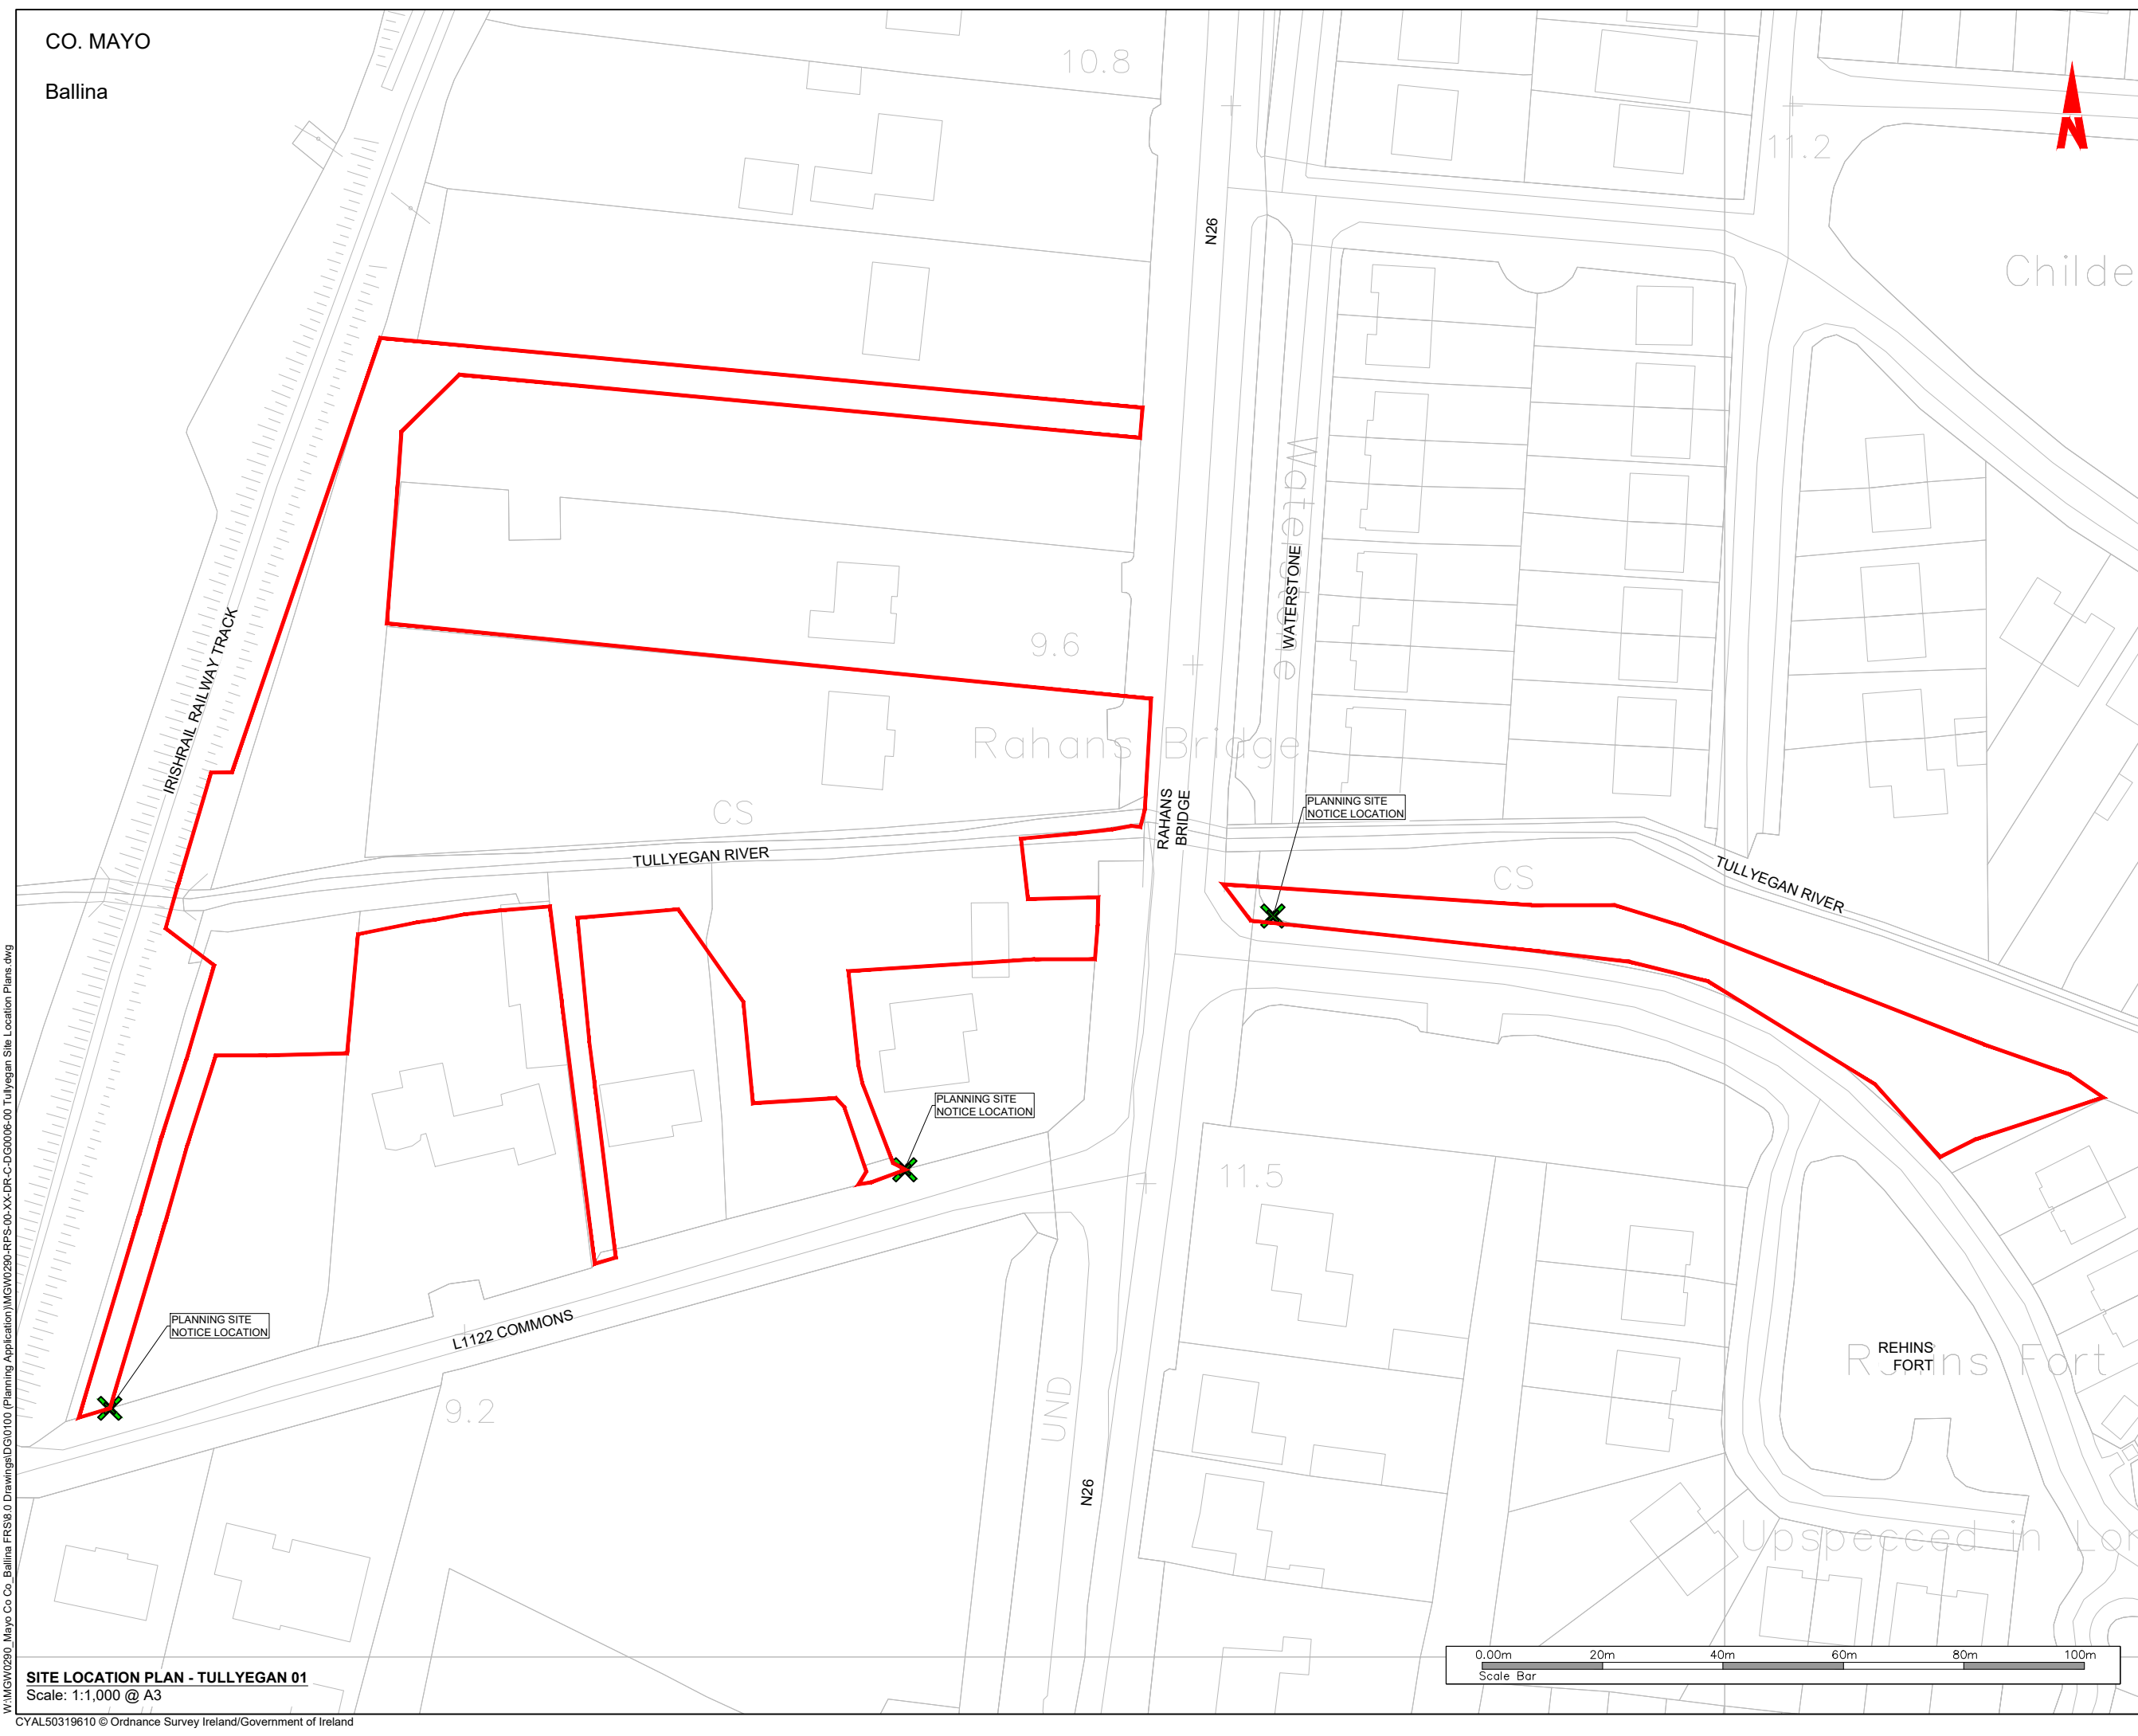

- General Notes
- (i) Hard copies, dwf and pdf will form a controlled issue of the drawing. All other formats (dwg etc.) are deemed to be an uncontrolled issue and any work carried out based on these files is at the recipients own risk. RPS will not accept any responsibility for any errors from the use of these files, either by human error by the recipient, listing of the un-dimensioned measurements, compatibility with the recipients software, and any errors arising when these files are used to aid the recipients drawing production, or setting out on site.
  - (ii) DO NOT SCALE, use figured dimensions only.
  - (iii) This drawing is the property of RPS, it is a project confidential classified document. It must not be copied used or its contents divulged without prior written consent. The needs and expectations of client and RPS must be considered when working with this drawing.
  - (iv) Information including topographical survey, geotechnical investigation and utility detail used in the design have been provided by others.
  - (v) All Levels refer to Ordnance Survey Datum, Malin Head.

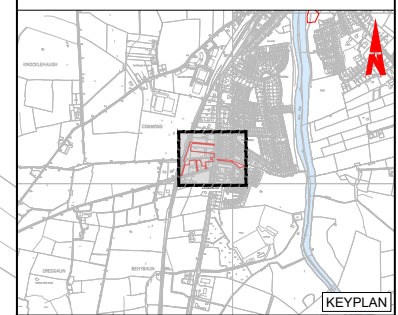

- LEGEND:
- PROPOSED REDLINE BOUNDARY —
  - EXISTING WAYLEAVE —
  - PROPOSED SITE NOTICE LOCATIONS X

- FOR LAYOUT PLANS, REFER TO DG0006-10 SERIES
- FOR PROPOSED FLOOD DEFENCE PLAN & LONGITUDINAL SECTIONS, REFER TO DG0006-30 SERIES
- FOR PROPOSED FLOOD DEFENCE CROSS SECTIONS, REFER TO DG0006-50 SERIES

Rev	Date	Drawn By	Checked By	Amendment / Issue	App
A1	07/04/25	SP	BR	AUTHORISED & ACCEPTED FOR PLANNING	RJS
S4	20/01/25	SP	BR	REVIEW & AUTHORIZATION	RJS

Client

Comhairle Contae Mhaigh Eo  
Mayo County Council

OPW  
Office of Public Works

**RPS** MAKING COMPLEX EASY

Lyrr 2, IDA Business & Technology Park, Mervue, Galway  
T +353 91 400200  
W www.rpsgroup.com/ireland  
E ireland@rpsgroup.com

Project  
**BALLINA FLOOD RELIEF SCHEME PLANNING APPLICATION**


Title  
**SITE LOCATION PLAN TULLYEGAN 01**

Model File Identifier  
N/A

File Identifier  
MGW0290-RPS-00-XX-DR-C-DG0006-02

Created on 31/10/2024	Sheets 02 OF 02
Scale 1:500 @ A1 1:1,000 @ A3	Status A1
	Rev C01

**SITE LOCATION PLAN - TULLYEGAN 01**  
Scale: 1:1,000 @ A3

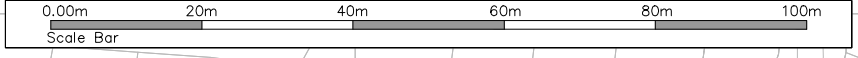

W:\MGW0290\_Mayo Co Co\_Ballina FRS16.0 Drawings\010100 (Planning Application)\MGW0290-RPS-00-XX-DR-C-DG0006-00 Tullyegan Site Location Plans.dwg