
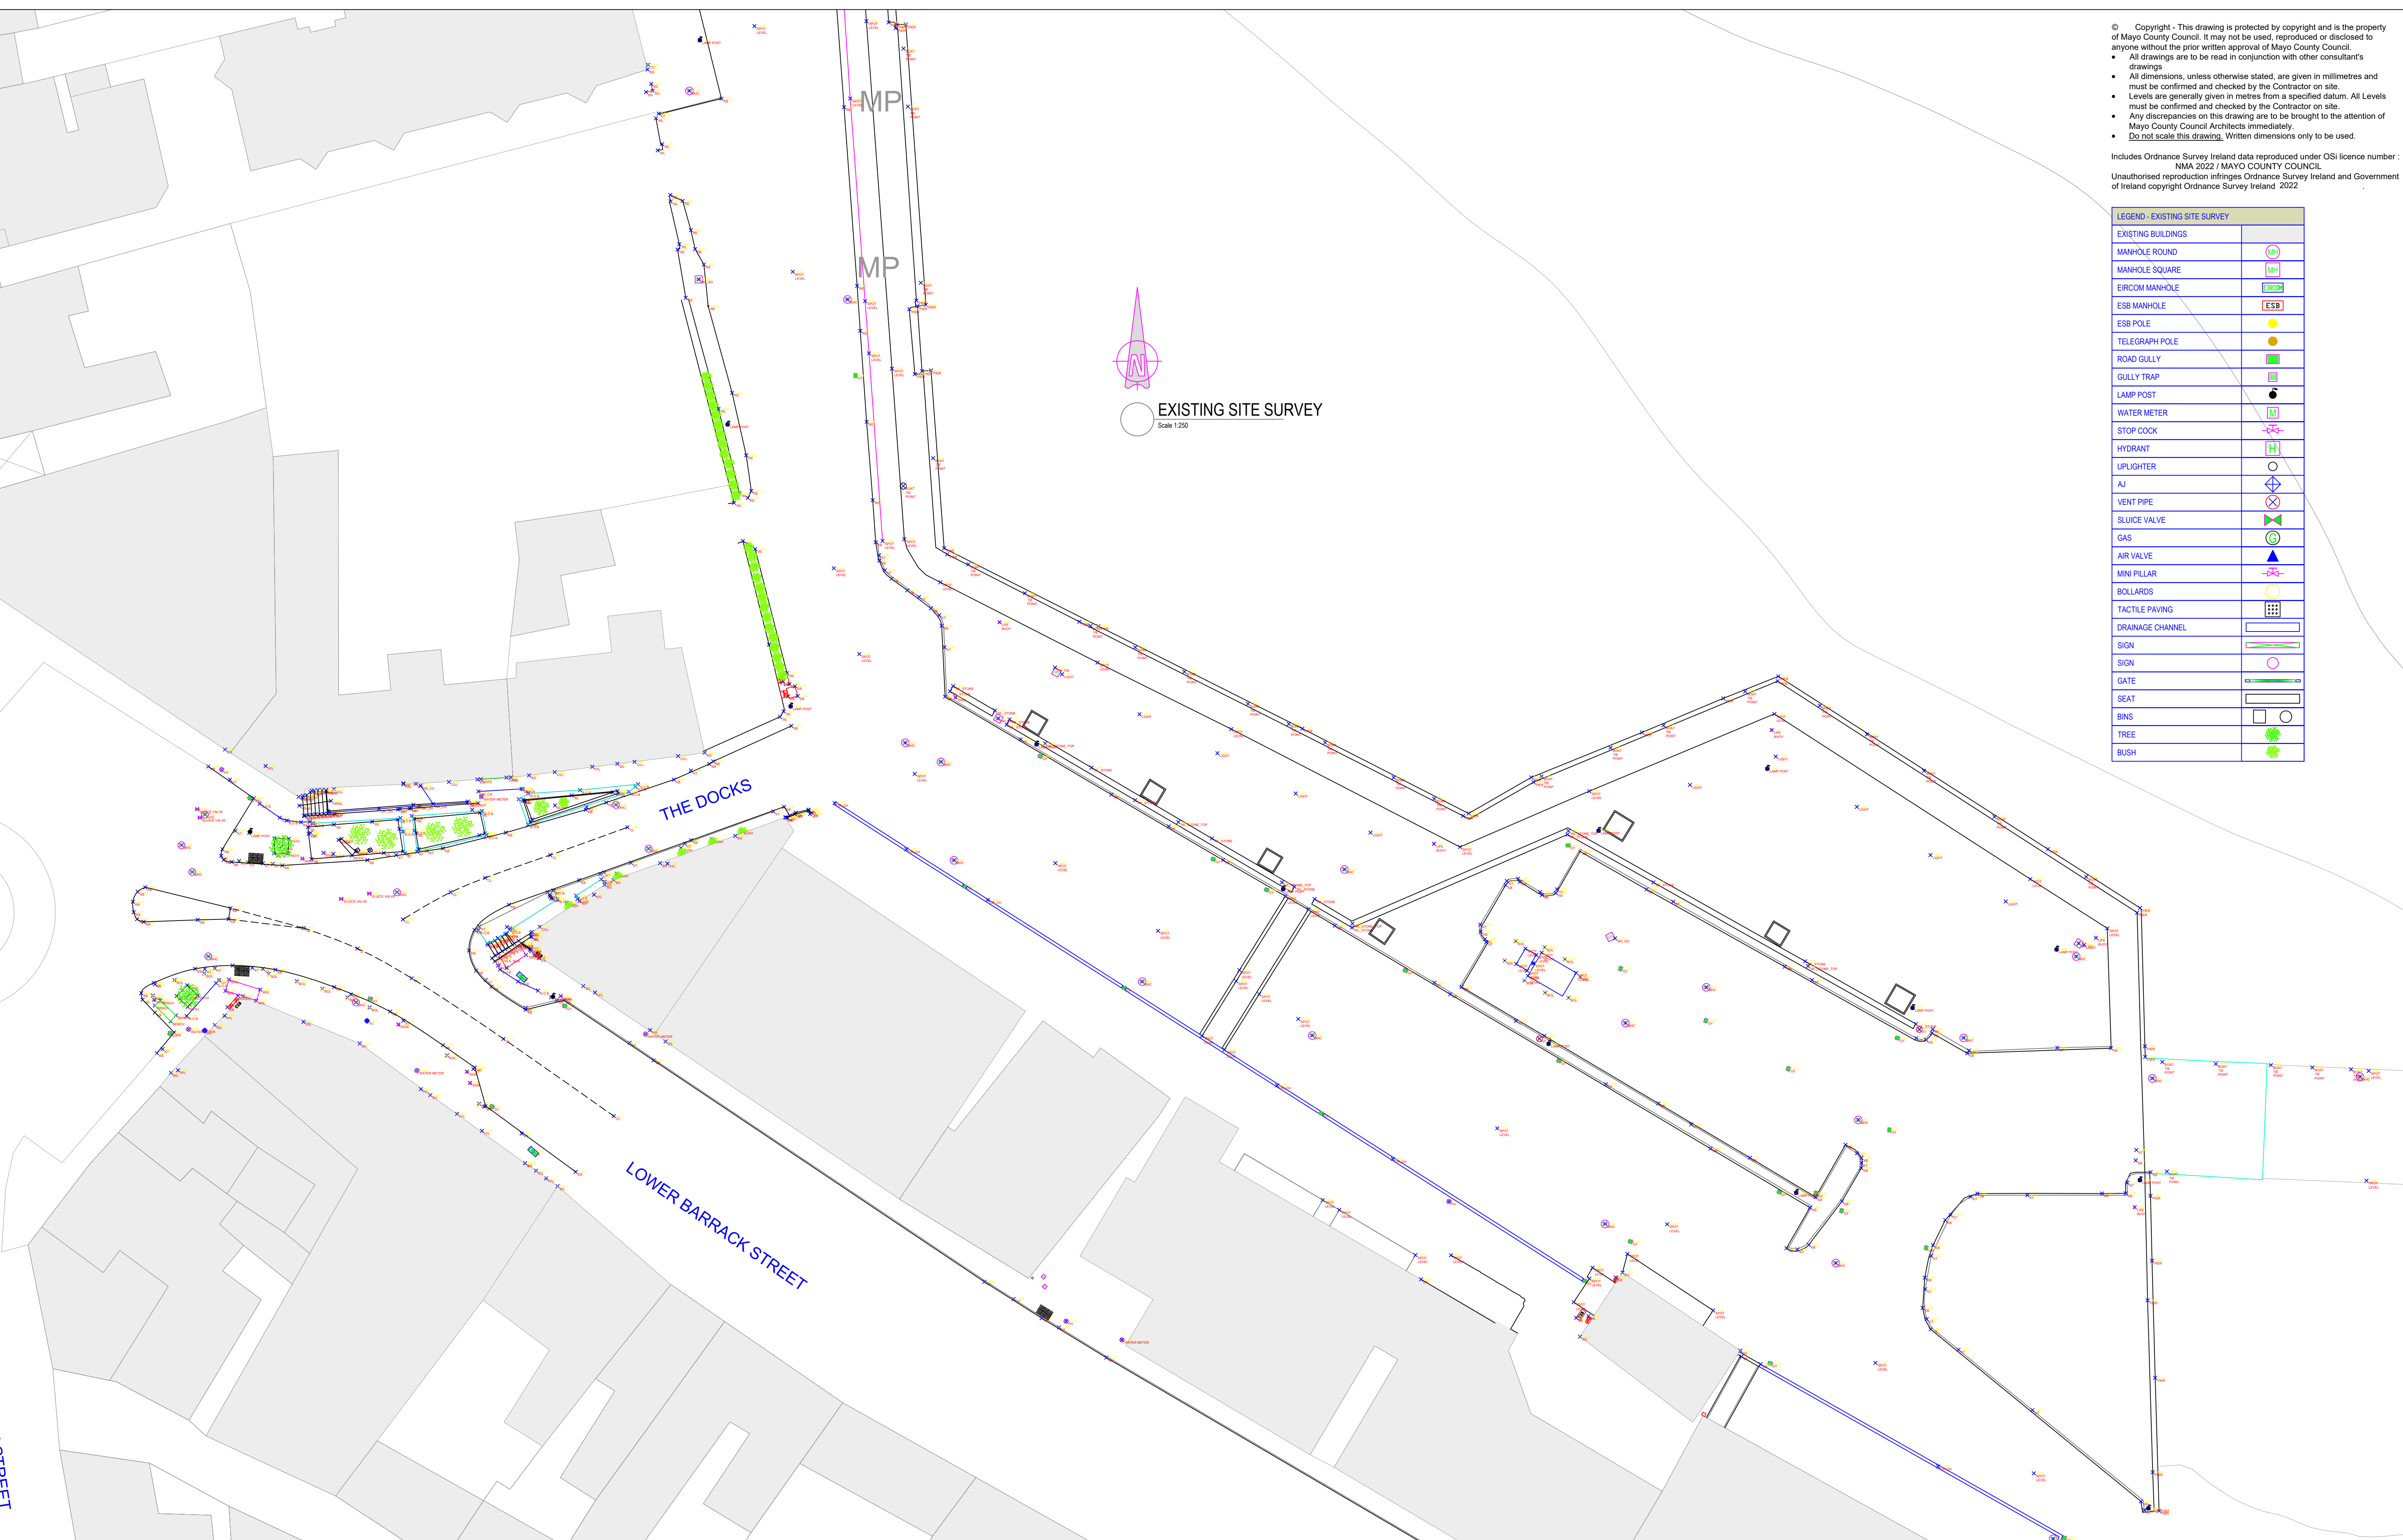


© Copyright - This drawing is protected by copyright and is the property of Mayo County Council. It may not be used, reproduced or disclosed to anyone without the prior written approval of Mayo County Council.

- All drawings are to be read in conjunction with other consultant's drawings.
- All dimensions, unless otherwise stated, are given in millimetres and must be confirmed and checked by the Contractor on site.
- Levels are generally given in metres from a specified datum. All Levels must be confirmed and checked by the Contractor on site.
- Any discrepancies on this drawing are to be brought to the attention of Mayo County Council Architects immediately.
- Do not scale this drawing. Written dimensions only to be used.

Includes Ordnance Survey Ireland data reproduced under OSI licence number: NMA 2022 / MAYO COUNTY COUNCIL
 Unauthorised reproduction infringes Ordnance Survey Ireland and Government of Ireland copyright Ordnance Survey Ireland 2022

LEGEND - EXISTING SITE SURVEY	
EXISTING BUILDINGS	
MANHOLE ROUND	⊗
MANHOLE SQUARE	⊕
EIRCOM MANHOLE	⊗
ESB MANHOLE	⊗
ESB POLE	●
TELEGRAPH POLE	●
ROAD GULLY	■
GULLY TRAP	■
LAMP POST	●
WATER METER	⊕
STOP COCK	⊕
HYDRANT	⊕
UPLIGHTER	○
AJ	⊕
VENT PIPE	⊕
SLUICE VALVE	⊕
GAS	⊕
AIR VALVE	▲
MINI PILLAR	⊕
BOLLARDS	○
TACTILE PAVING	■
DRAINAGE CHANNEL	—
SIGN	—
SIGN	○
GATE	—
SEAT	—
BINS	□
TREE	■
BUSH	■

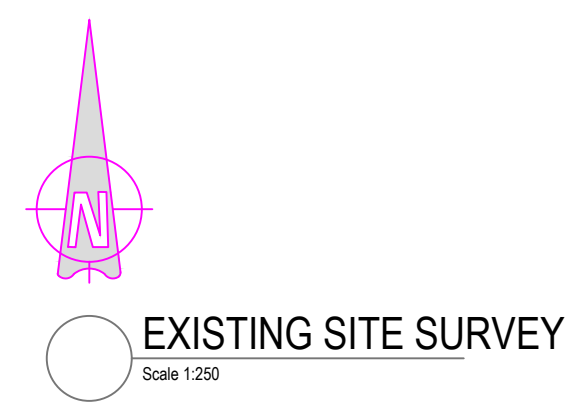

Status Key		Rev. No.	Date:	Comment
SHARED / FOR INFORMATION				
S0	WORK IN PROGRESS			
S1	COORDINATION			
S2	INFORMATION			
S3	REVIEW / COMMENT			
S4	CONST. APPROVAL			
D1	COSTING			
D2	TENDER			
D3	CONTRACTOR DESIGN			
PUBLISHED				
A1	PTS / FSC / DAC			
A2	CONSTRUCTION			
AB	AS-BUILT			



ARCHITECTS DEPARTMENT MAYO COUNTY COUNCIL



Project No: J_268	Project Title: BELMULLET DOCKS DESTINATION TOWNS	Dwg Type	Status: A1
Drawing Title: EXISTING SITE SURVEY	Drawing No. PT8_005	Revision:	
Drawn By: PMCD	Proj No - Orig - Cat - Lvl - Type - Role - No. - Status	Scale: 1:250	First Issue: 19.12.2022
Checked By: NA	J_268 - MCC - - - PT8 - A - - A1		

