

LEGEND:

Existing road	Existing Bollard To Be Relocated	<u>Road Markings & Sign</u>
Existing Vegetation to be Trimmed	Existing Street Light To Be Retained	Proposed School Zone
Existing Boundary to be retained	Existing EIR Pole To Be Retained	Proposed Road Marking-Lines
Existing Gate to be retained	Existing ESB Pole To Be Retained	Proposed Yellow Box
Proposed Footpath	Proposed full height kerb	Proposed School Road Marking
Proposed Road Resurface	Proposed Drop Kerb	Proposed Road Sign
Proposed High Friction Surface	Proposed Transition Kerb	Existing Road Sign
Proposed Landscape area	Proposed Belisha Beacon	
Proposed Drainage Gully	Proposed Pencil Bollard	
	Proposed Speed Ramp	

Rev	Date	Description	By	Chkd.
A03	20/10/2025	Final Issue	JL	RG
A02	29/09/2025	Final Issue	JL	PC
A01	19/09/2025	Final Issue	JL	PC
D02	28/08/2025	Draft	JL	RG
D01	05/06/2025	Draft	KM	JL

Client: **SAFE ROUTES TO SCHOOL**

Project: **Safe Routes to School Bundle 1 Brackloon N.S.**

Title: **Rapid Build School Zone & School Street with Junction Tightening Overall Plan**


Prepared by:	KM
Checked:	JL
Date:	13/05/2025
Project Director:	J.O'F
Drawing Status:	Preliminary Design
Scale @ A1:	1:1000

TOBIN
Tel: +353 (0)91 565 211
Email: info@tobin.ie
www.tobin.ie

TOBIN will not be liable for any use of this document for any purpose other than that for which it was originally prepared and provided. Except where specifically and explicitly agreed in writing by TOBIN Consulting Engineers, no copyright holder, no part of this document may be reproduced or transmitted in any form and this document shall not be relied upon by any third party for any purpose.

Drawing No.: **11975_GA_2001**

Revision: **A03**

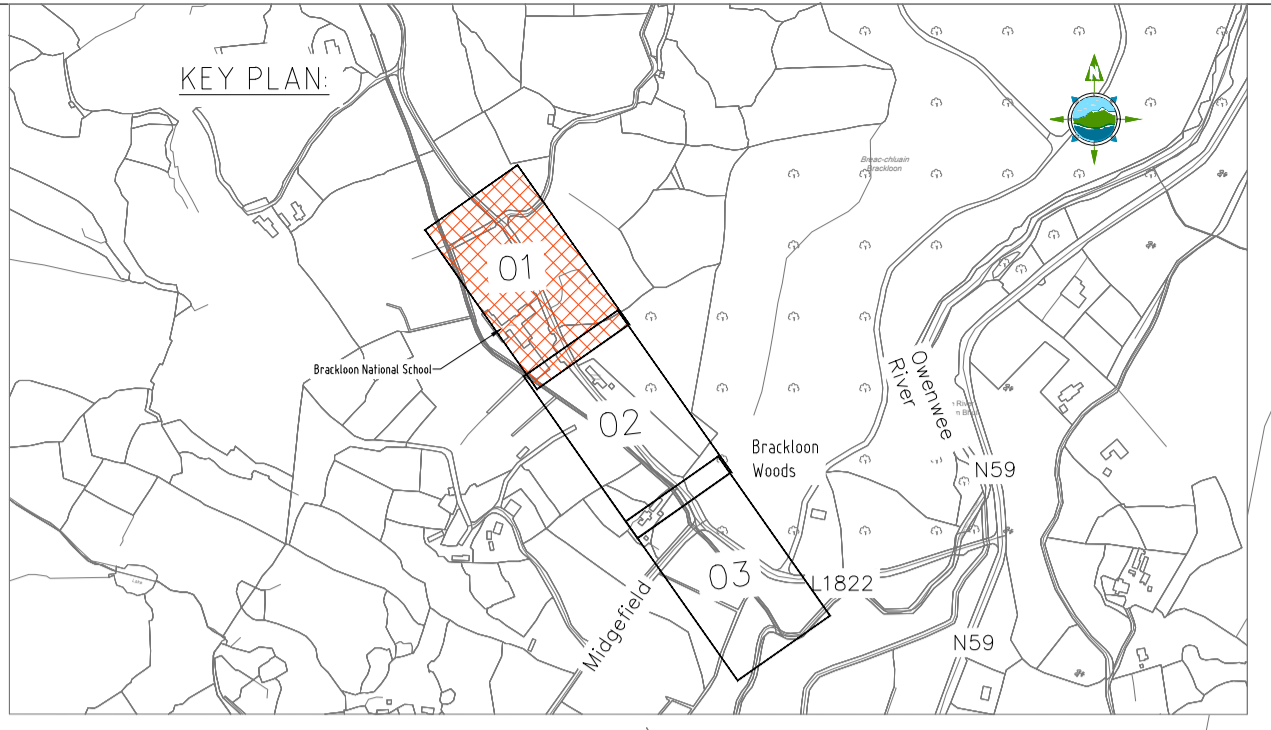

Periodic Speed RUS 044 (30km/h Speed Limit) with school ahead warning sign supplemented with flashing amber signals

Existing flashing amber signals and school ahead to be removed

Road narrow on both sides (W 071)

DITCH


School Zone Banner (SZ-133)

Road narrow on both sides sign (W 071)

Brackloon National School Sports Area

Existing parking spaces to be discussed with school

Brackloon National School

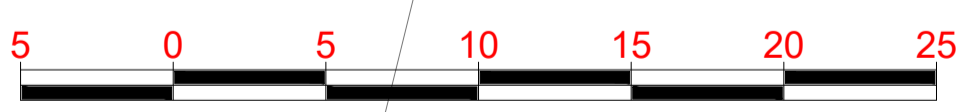

SCALE: 1:250 @ A1; 1:500 @ A3

- LEGEND:**
- Existing road
 - Existing Vegetation to be Trimmed
 - Existing Boundary to be retained
 - Existing Gate to be retained
 - Proposed Footpath
 - Proposed Road Resurface
 - Proposed High Friction Surface
 - Proposed Landscape area
 - Proposed Drainage Gully
 - Existing Bollard To Be Relocated
 - Existing Street Light To Be Retained
 - Existing EIR Pole To Be Retained
 - Existing ESB Pole To Be Retained
 - Proposed full height kerb
 - Proposed Drop Kerb
 - Proposed Transition Kerb
 - Proposed Belisha Beacon
 - Proposed Pencil Bollard
 - Proposed Speed Ramp

- Road Markings & Sign**
- Proposed School Zone
 - Proposed Road Marking-Lines
 - Proposed Yellow Box
 - Proposed School Road Marking
 - Proposed Road Sign
 - Existing Road Sign

Rev	Date	Description	By	Chkd.
A03	20/10/2025	Final Issue	JL	RG
A02	29/09/2025	Final Issue	JL	PC
A01	19/09/2025	Final Issue	JL	PC
D02	28/08/2025	Draft	JL	RG
D01	05/06/2025	Draft	KM	JL

Client: **SAFE ROUTES TO SCHOOL**

Project: **Safe Routes to School Bundle 1 Brackloon N.S.**

Title: **Rapid Build School Zone & School Street with Junction Tightening**

Prepared by: KM
 Checked: JL
 Date: 13/05/2025
 Project Director: J.O'F
 Drawing Status: Preliminary Design
 Scale @ A1: 1:1000








TOBIN
 Tel: +353 (0)91 565 211
 Email: info@tobin.ie
 www.tobin.ie

TOBIN will not be liable for any use of this document for any purpose other than that for which it was originally prepared and provided. Except where specifically and explicitly agreed in writing by TOBIN Consulting Engineers, no part of this document may be reproduced or transmitted in any form and this document shall not be relied upon by any third party for any purpose.

TOBIN Consulting Engineers will not be liable for any use of this document for any purpose other than that for which it was originally prepared and provided. Except where specifically and explicitly agreed in writing by TOBIN Consulting Engineers, as copyright holder, no part of this document may be reproduced or transmitted in any form and this document shall not be relied upon by any third party for any purpose.

Drawing No.: **11975_GA_2002**

Revision: **A03**

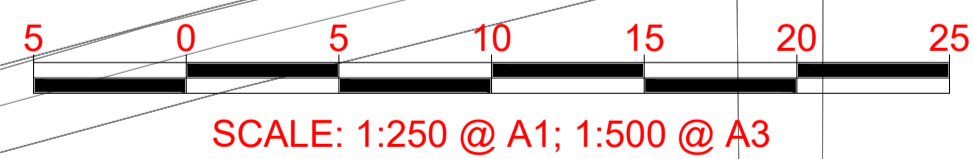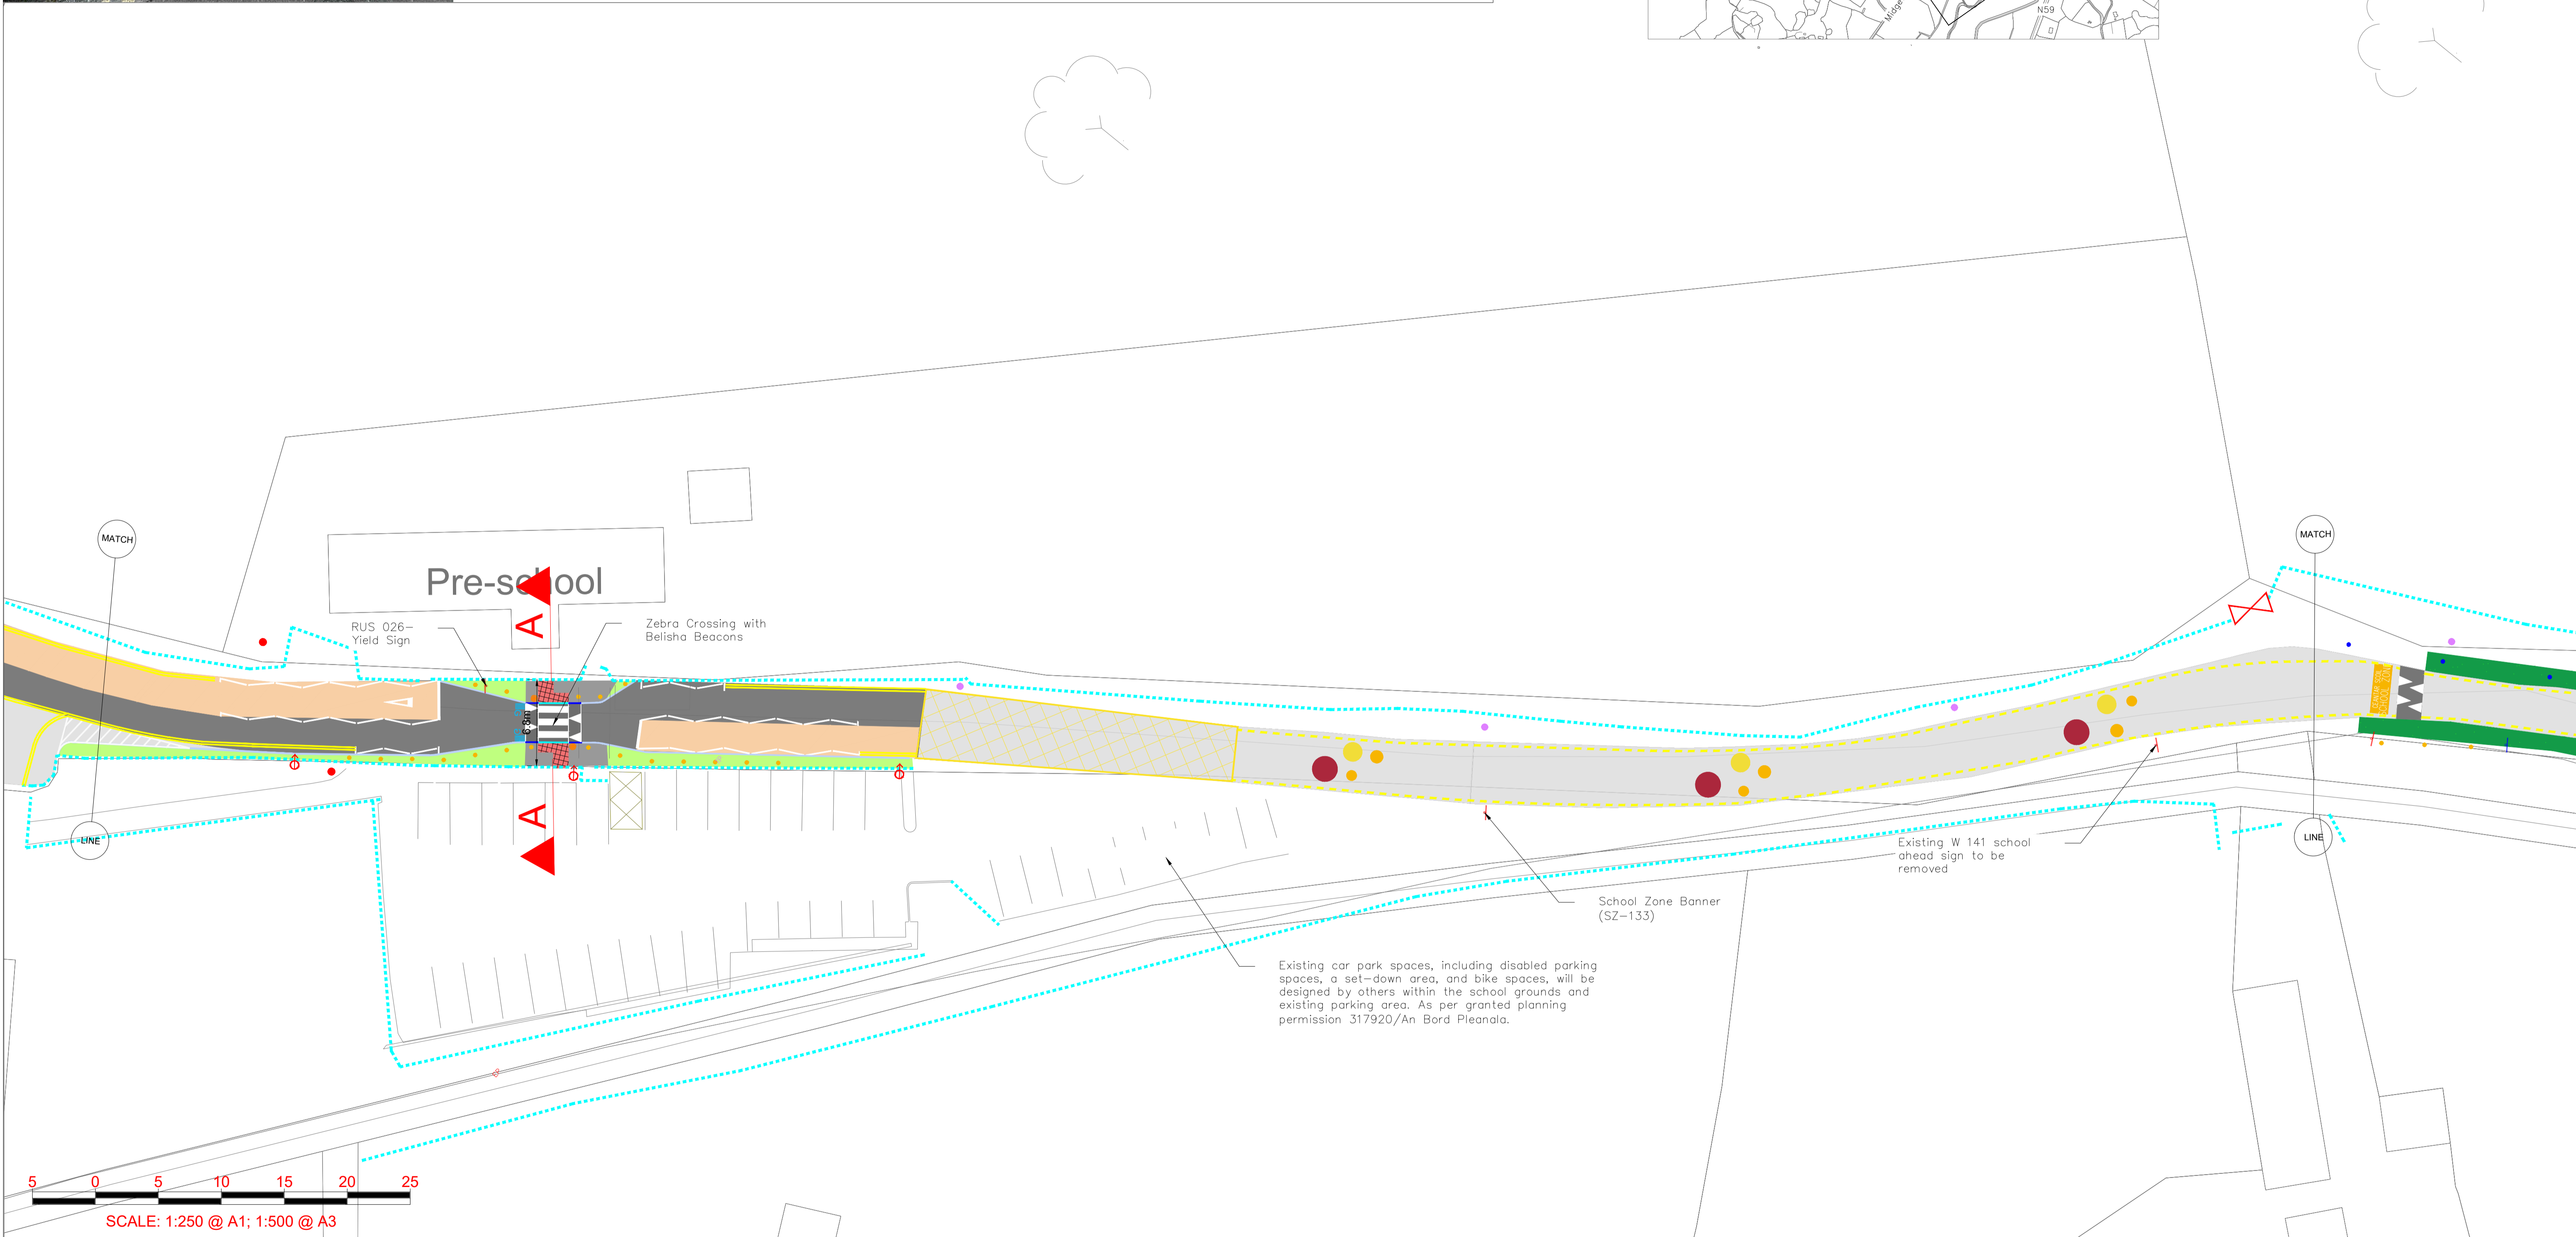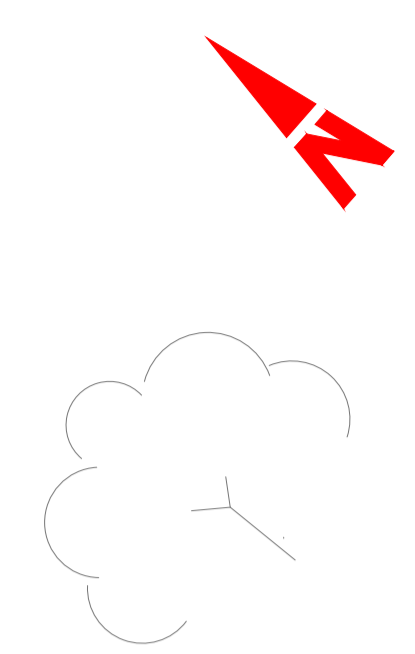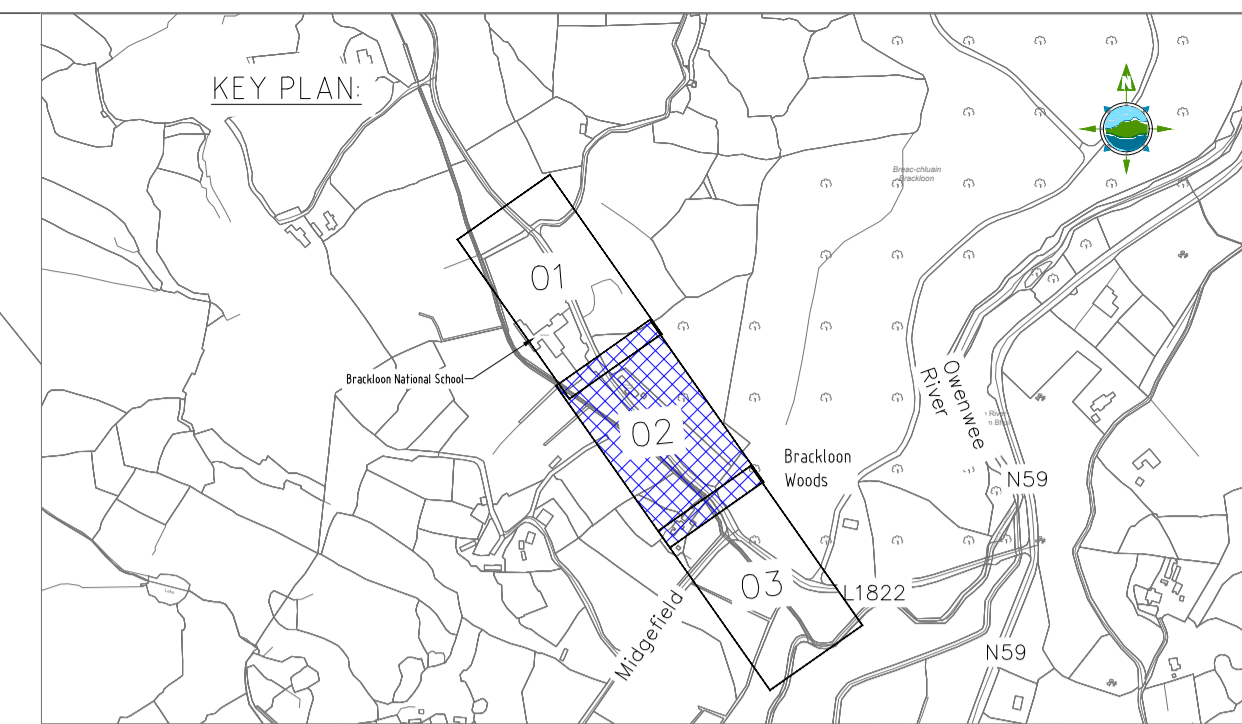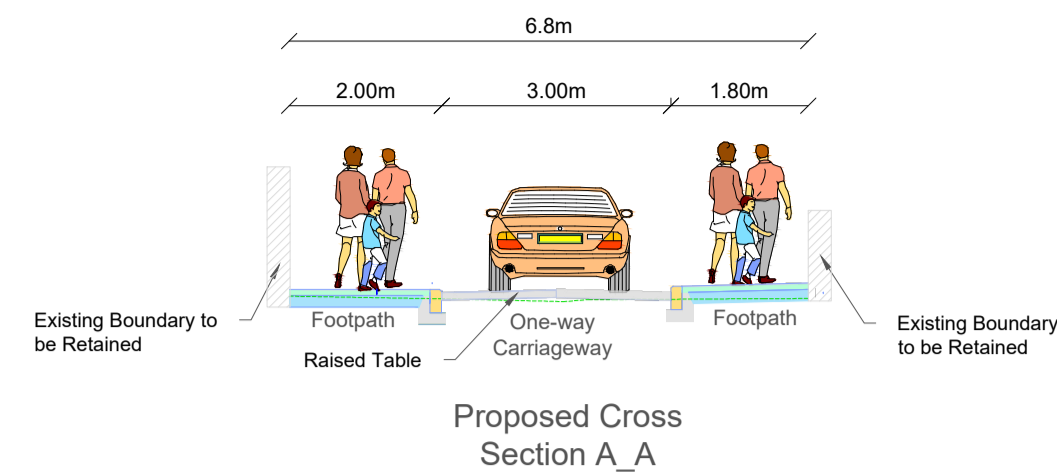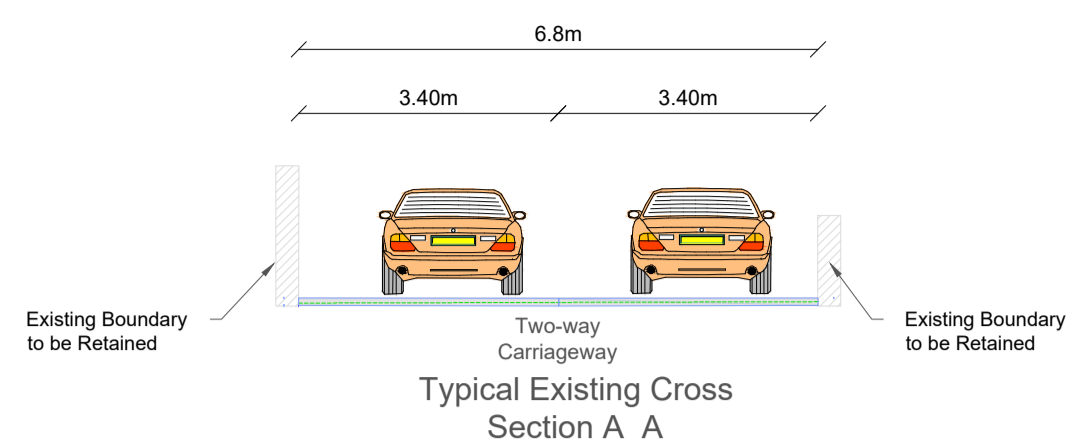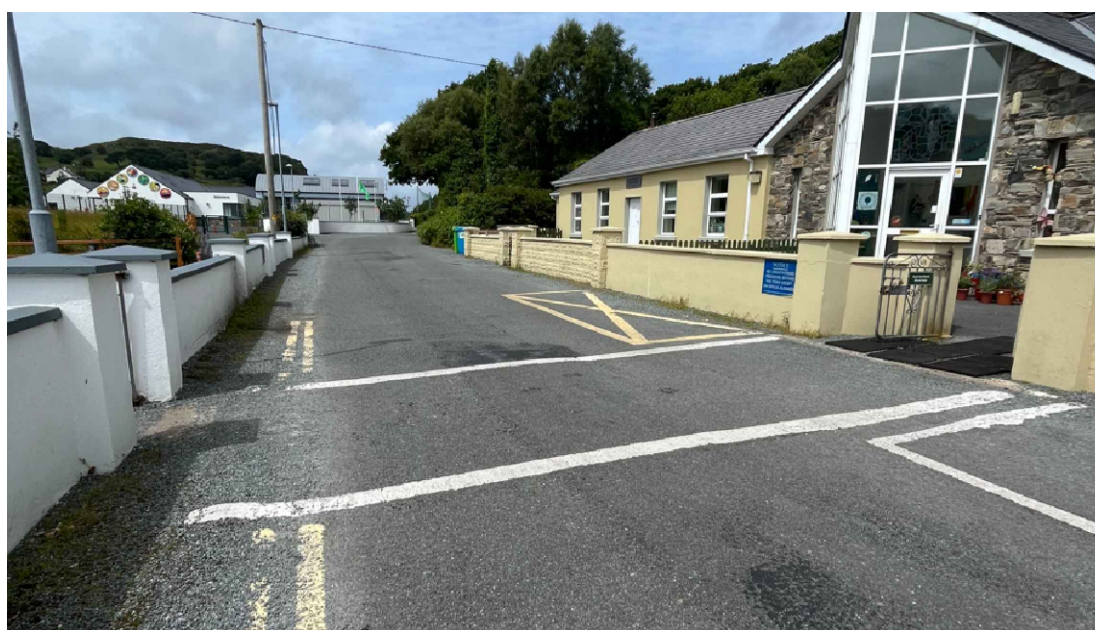

- LEGEND:**
- Existing road
 - Existing Vegetation to be Trimmed
 - Existing Boundary to be retained
 - Existing Gate to be retained
 - Proposed Footpath
 - Proposed Road Resurface
 - Proposed High Friction Surface
 - Proposed Landscape area
 - Proposed Drainage Gully
 - Existing Bollard To be Relocated
 - Existing Street Light To be Retained
 - Existing EIR Pole To be Retained
 - Existing ESB Pole To be Retained
 - Proposed full height kerb
 - Proposed Drop Kerb
 - Proposed Transition Kerb
 - Proposed Belisha Beacon
 - Proposed Pencil Bollard
 - Proposed Speed Ramp

- Road Markings & Sign**
- Proposed School Zone
 - Proposed Road Marking-Lines
 - Proposed Yellow Box
 - Proposed School Road Marking
 - Proposed Road Sign
 - Existing Road Sign

Rev	Date	Description	By	Chkd.
A03	20/10/2025	Final Issue	JL	RG
A02	29/09/2025	Final Issue	JL	PC
A01	19/09/2025	Final Issue	JL	PC
D02	28/08/2025	Draft	JL	RG
D01	05/06/2025	Draft	KM	JL

Client:

Project: **Safe Routes to School Bundle 1 Brackloon N.S.**

Title: **Rapid Build School Zone & School Street with Junction Tightening**

Prepared by: KM

Checked: JL

Date: 13/05/2025

Project Director: J.O'F

Drawing Status: Preliminary Design

Scale @ A1: 1:1000



TOBIN

Tel: +353 (0)91 565 211
Email: info@tobin.ie
www.tobin.ie

TOBIN Consulting Engineers will not be liable for any use of this document for any purpose other than that for which it was originally prepared and provided. Except where specifically and explicitly agreed in writing by TOBIN Consulting Engineers, as copyright holder, no part of this document may be reproduced or transmitted in any form and this document shall not be relied upon by any third party for any purpose.

Drawing No.: **11975_GA_2003**

Revision: **A03**

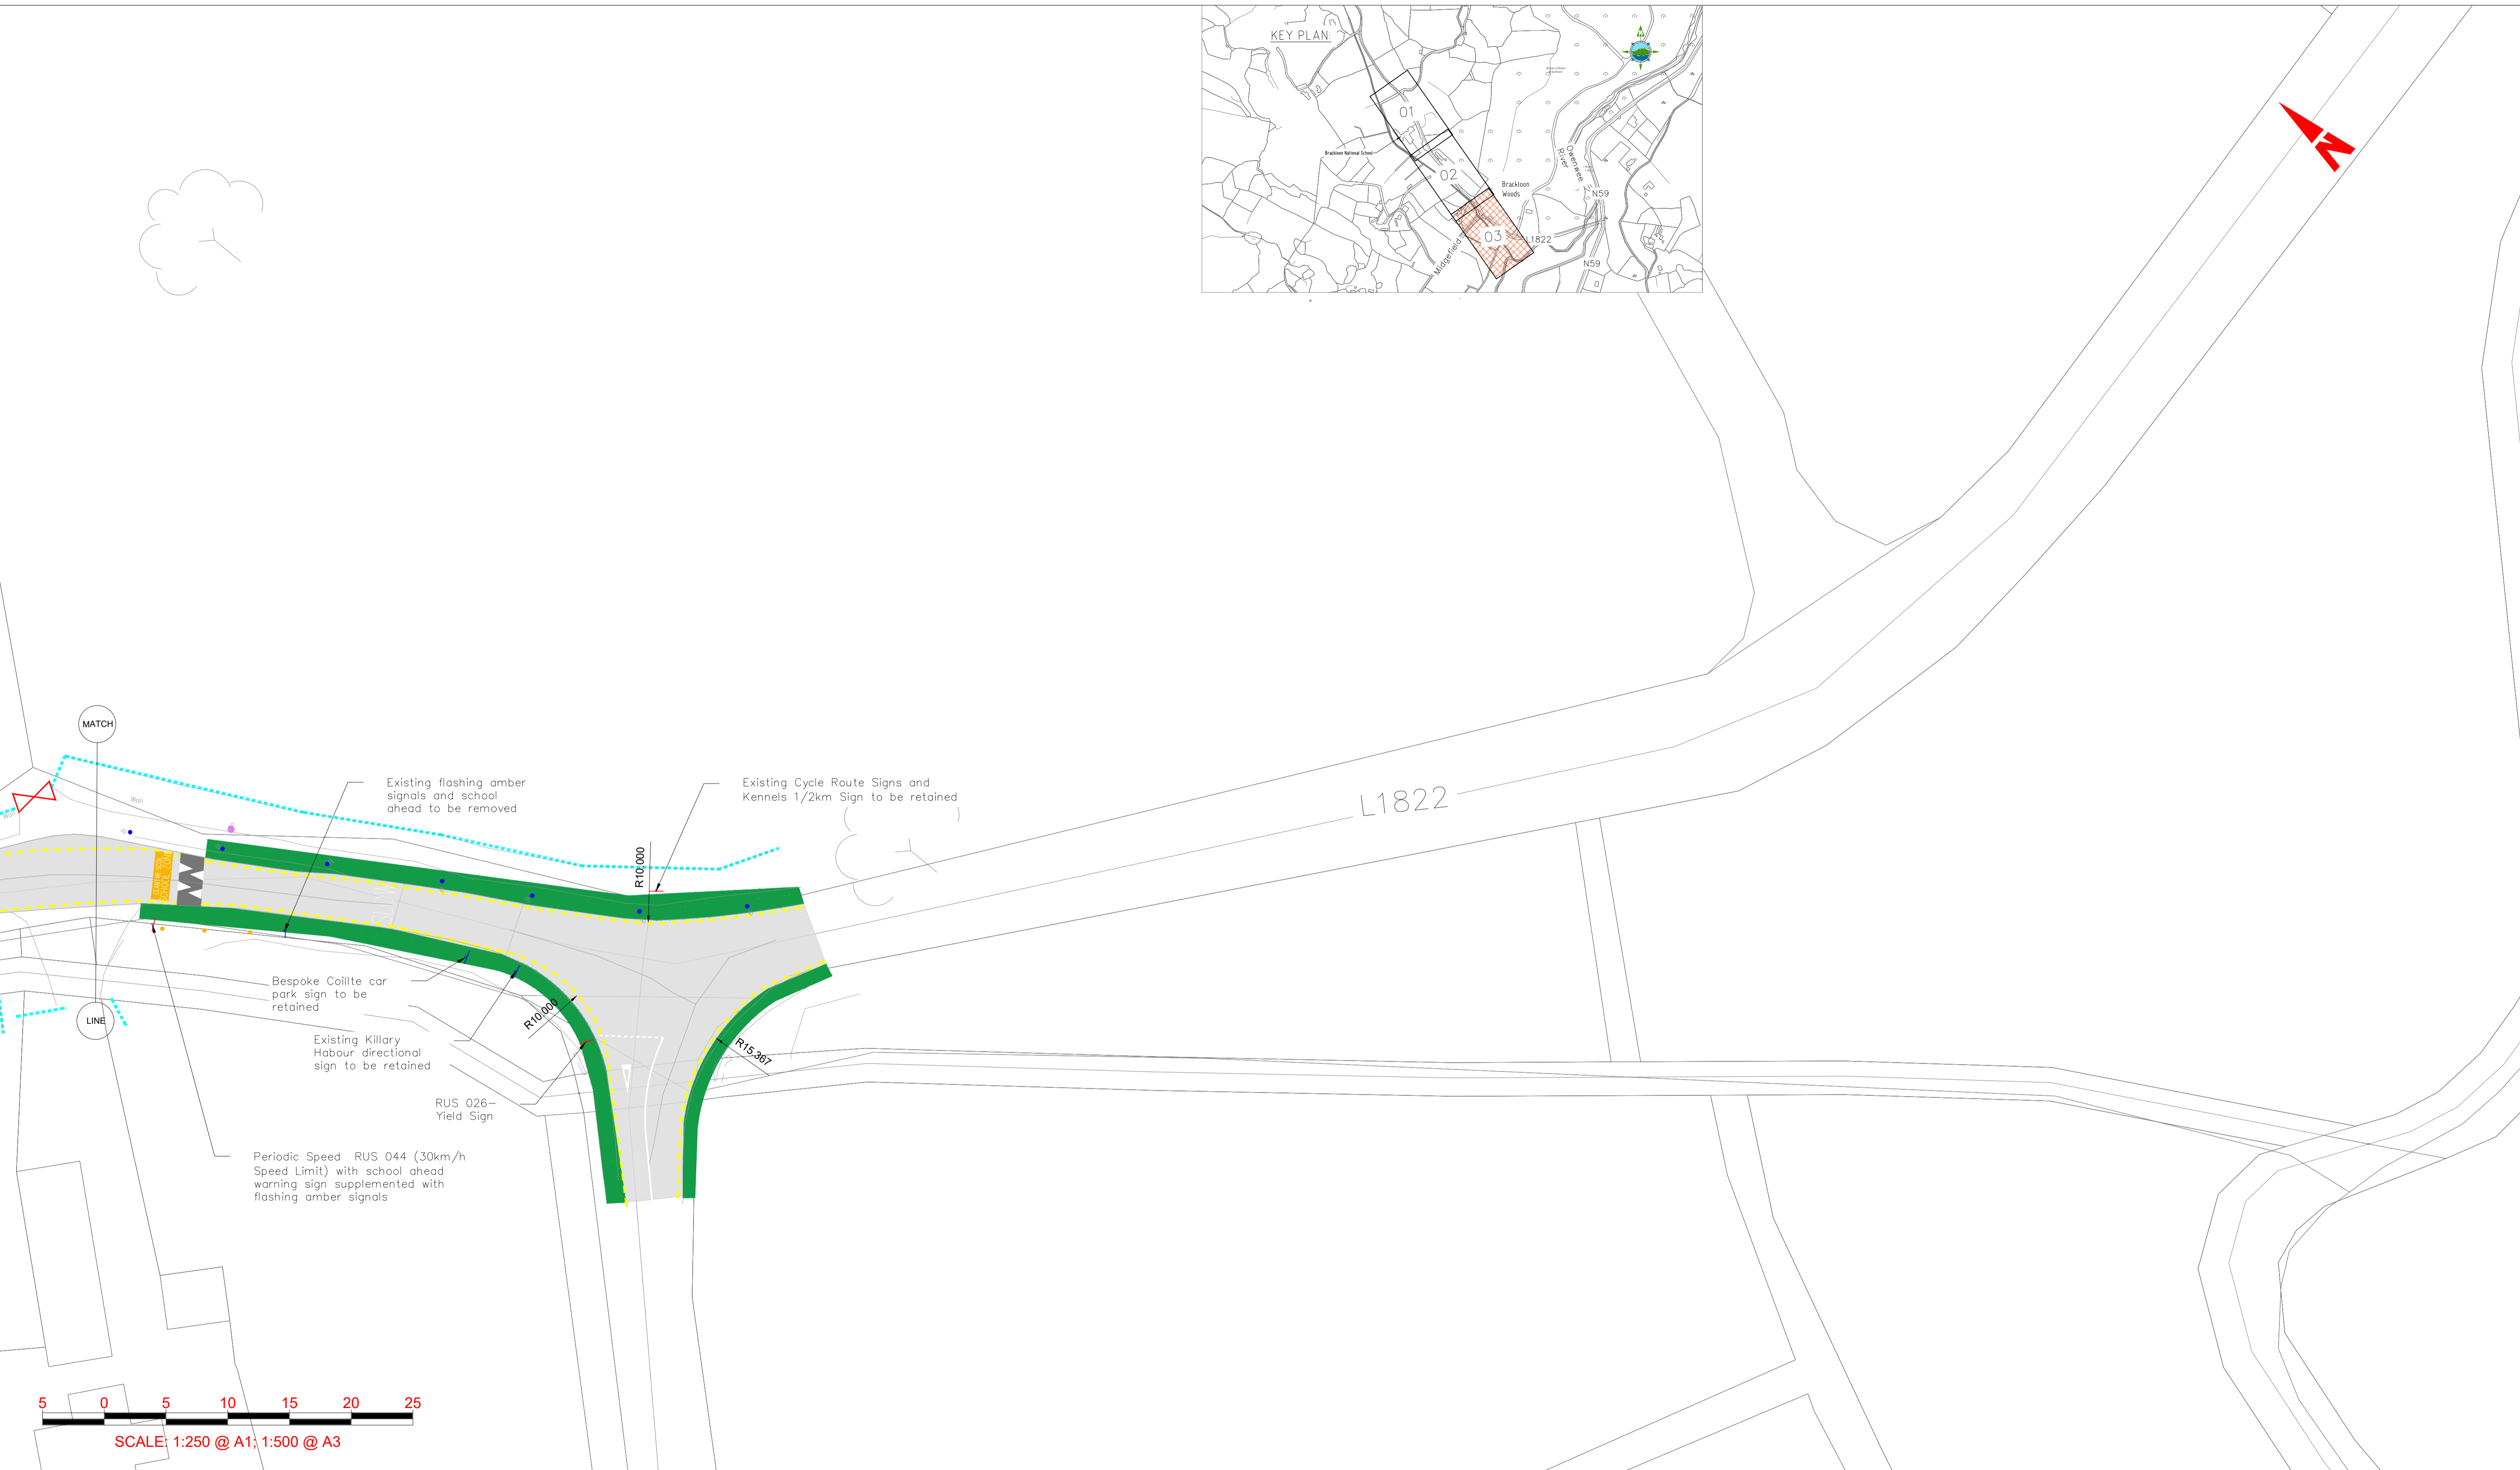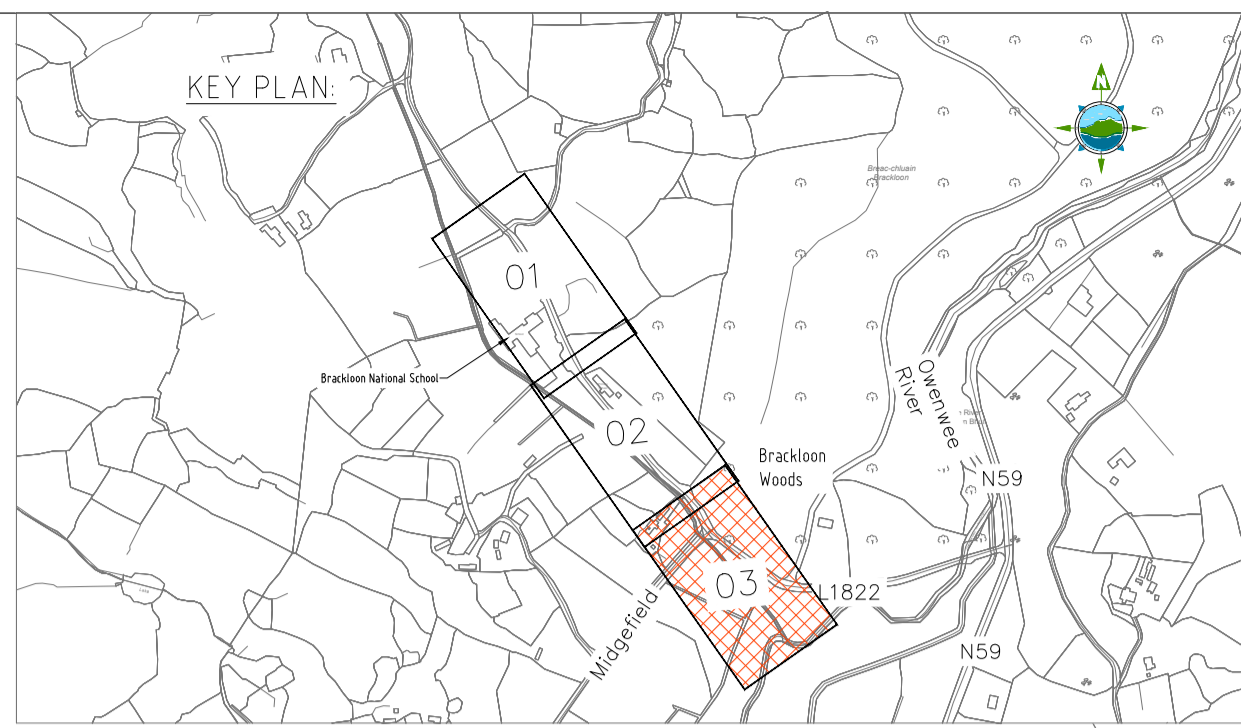

- LEGEND:**
- Existing road
 - Existing Vegetation to be Trimmed
 - Existing Boundary to be retained
 - Existing Gate to be retained
 - Proposed Footpath
 - Proposed Road Resurface
 - Proposed High Friction Surface
 - Proposed Landscape area
 - Proposed Drainage Gully

- Existing Bollard To Relocated
- Existing Street Light To Be Retained
- Existing EIR Pole To Be Retained
- Existing ESB Pole To Be Retained
- Proposed full height kerb
- Proposed Drop Kerb
- Proposed Transition Kerb
- Proposed Belisha Beacon
- Proposed Pencil Bollard
- Proposed Speed Ramp

- Road Markings & Sign**
- Proposed School Zone
 - Proposed Road Marking-Lines
 - Proposed Yellow Box
 - Proposed School Road Marking
 - Proposed Road Sign
 - Existing Road Sign

Rev	Date	Description	By	Chkd.
A03	20/10/2025	Final Issue	JL	RG
A02	29/09/2025	Final Issue	JL	PC
A01	19/09/2025	Final Issue	JL	PC
D02	28/08/2025	Draft	JL	RG
D01	05/06/2025	Draft	KM	JL

Client: Comhairle Contae Mhaigh Eo
Mayo County Council

Project: **Safe Routes to School Bundle 1
Brackloon N.S.**

Title: **Rapid Build School Zone & School Street
with Junction Tightening**

Prepared by:	KM
Checked:	JL
Date:	13/05/2025
Project Director:	J.O'F
Drawing Status:	Preliminary Design
Scale @ A1:	1:1000

TOBIN
Tel: +353 (0)91 565 211
Email: info@tobin.ie
www.tobin.ie

TOBIN will not be liable for any use of this document for any purpose other than that for which it was originally prepared and provided. Except where specifically and explicitly agreed in writing by TOBIN Consulting Engineers, no part of this document may be reproduced or transmitted in any form and this document shall not be relied upon by any third party for any purpose.

TOBIN Consulting Engineers will not be liable for any use of this document for any purpose other than that for which it was originally prepared and provided. Except where specifically and explicitly agreed in writing by TOBIN Consulting Engineers, as copyright holder, no part of this document may be reproduced or transmitted in any form and this document shall not be relied upon by any third party for any purpose.

Drawing No.: **11975_GA_2004**

Revision: **A03**