


# PROPOSED MULTI - SPORT ASTRO PITCH AT BELLEEK BALLINA


## Part 8 Drawing

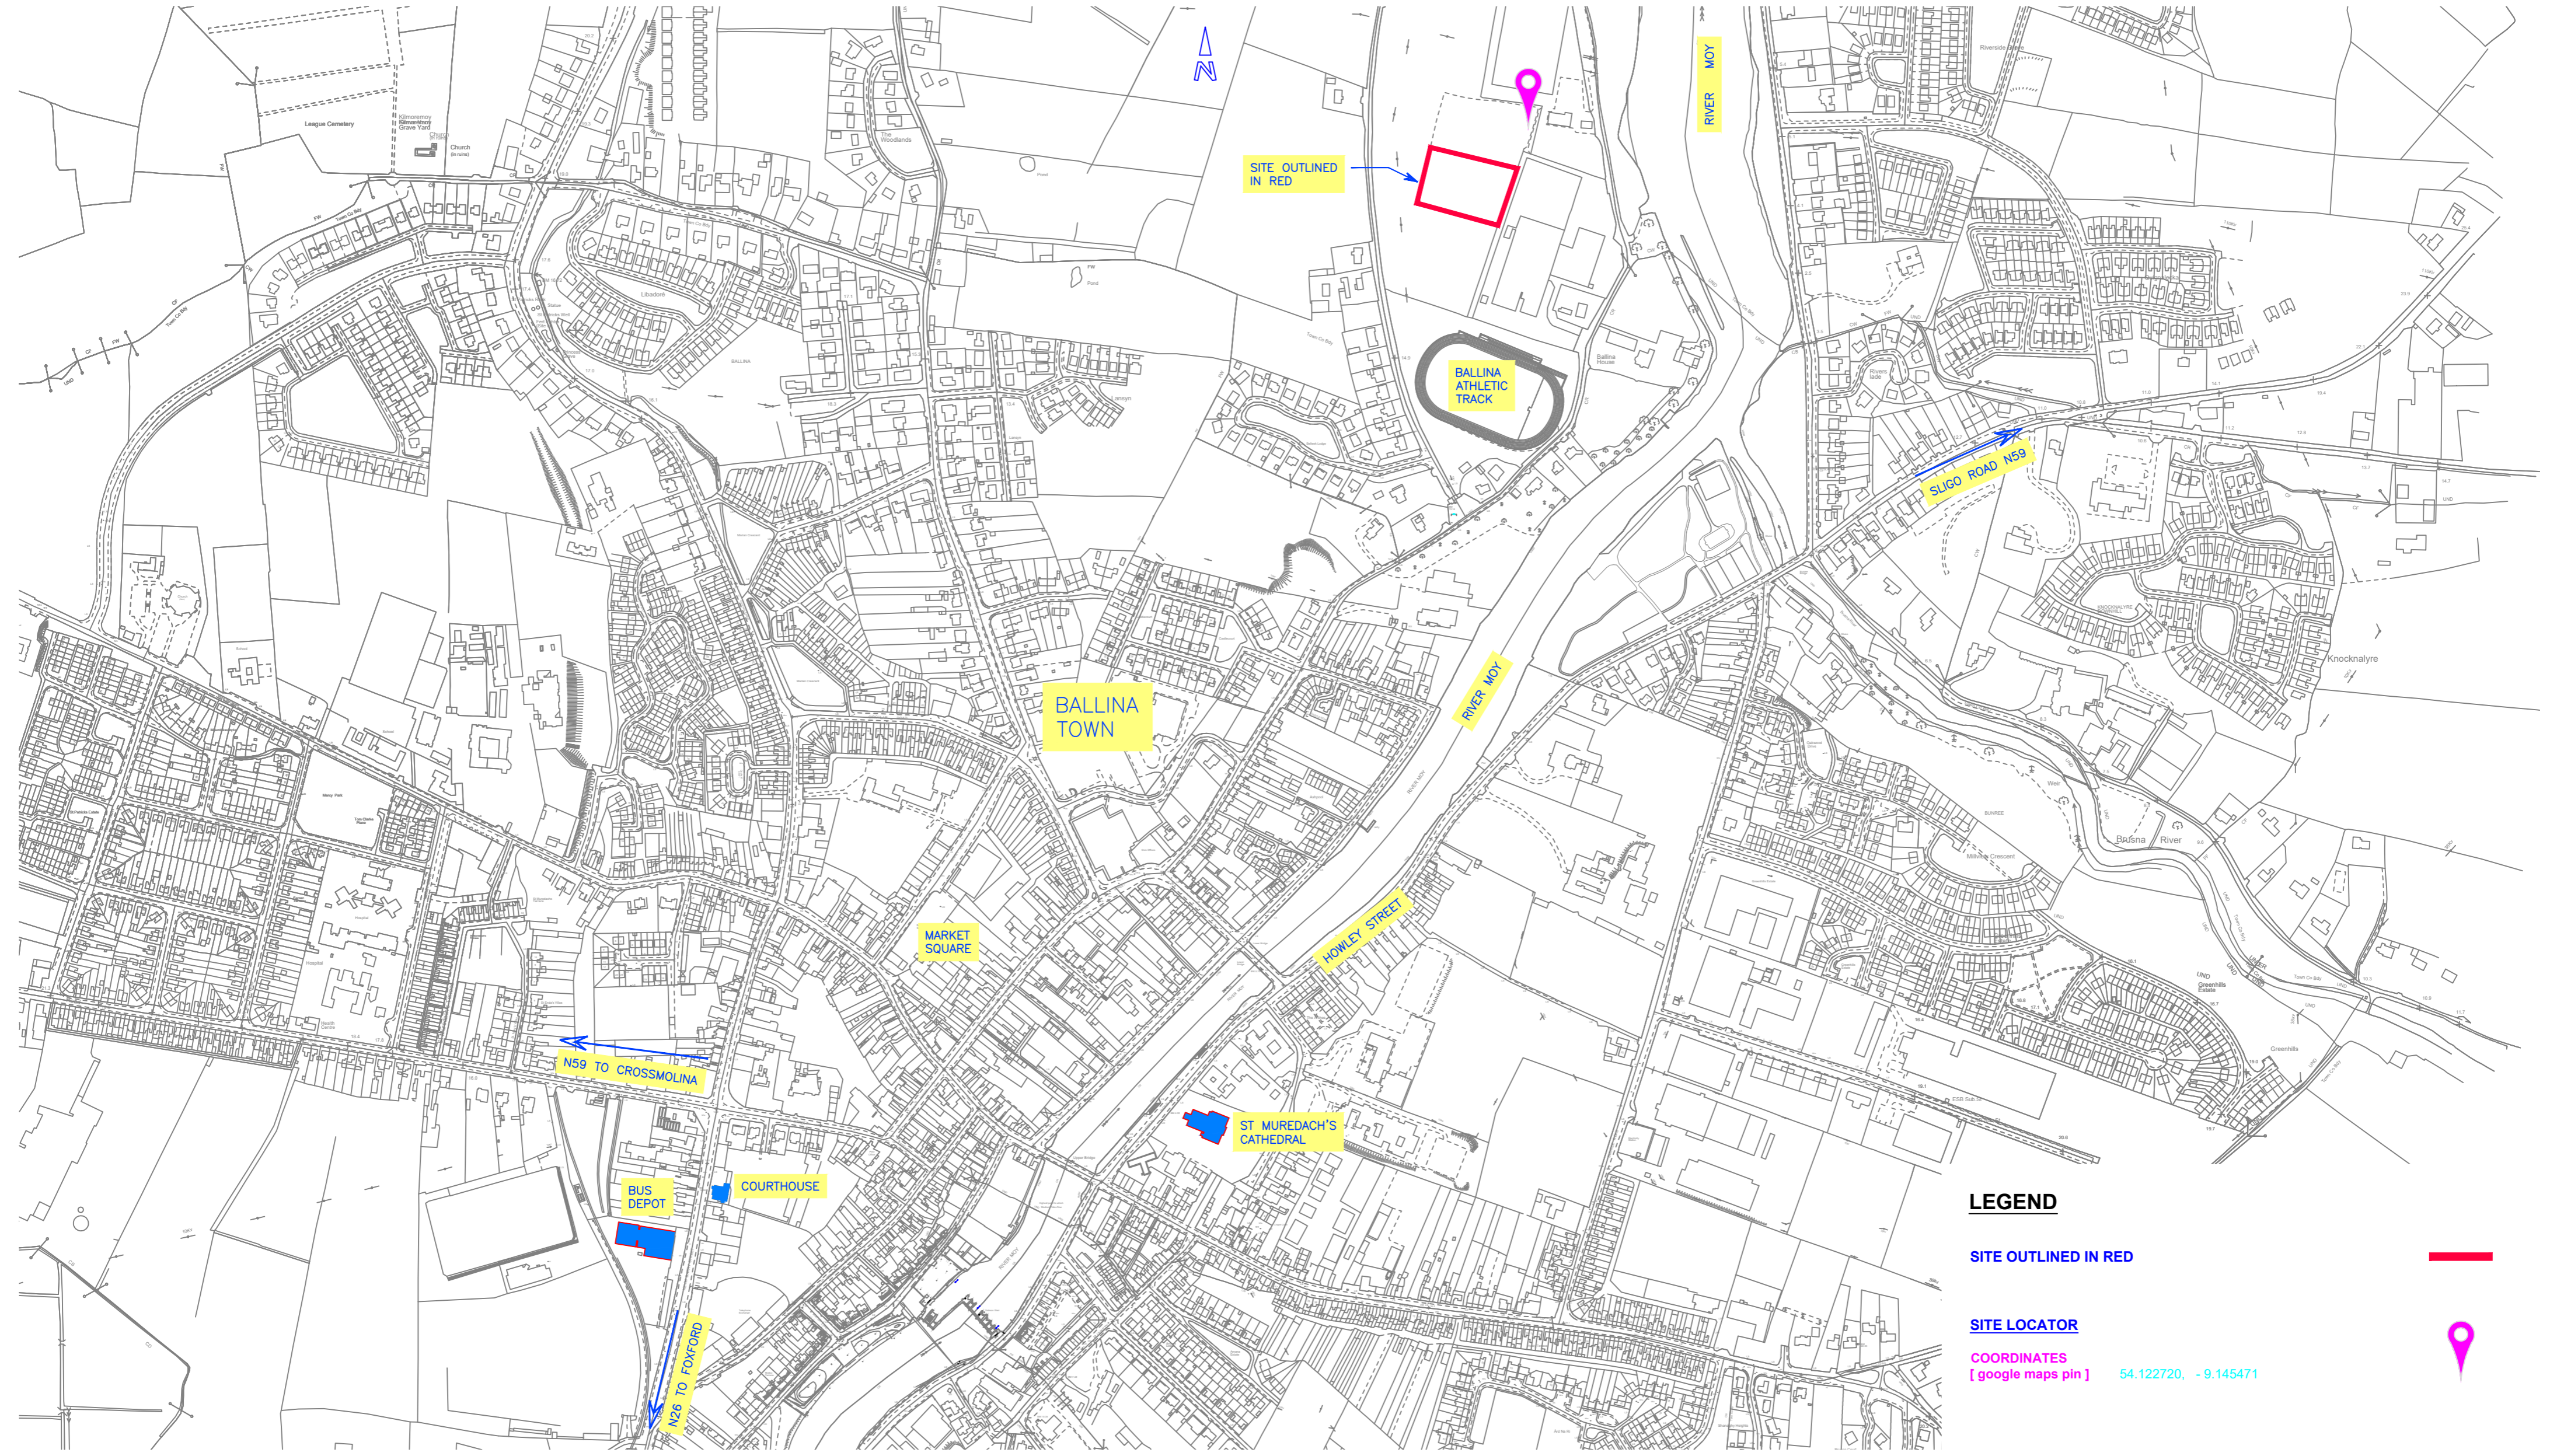



# PROPOSED MULTI - SPORT ASTRO PITCH AT BELLEEK BALLINA

## Part 8 Drawing

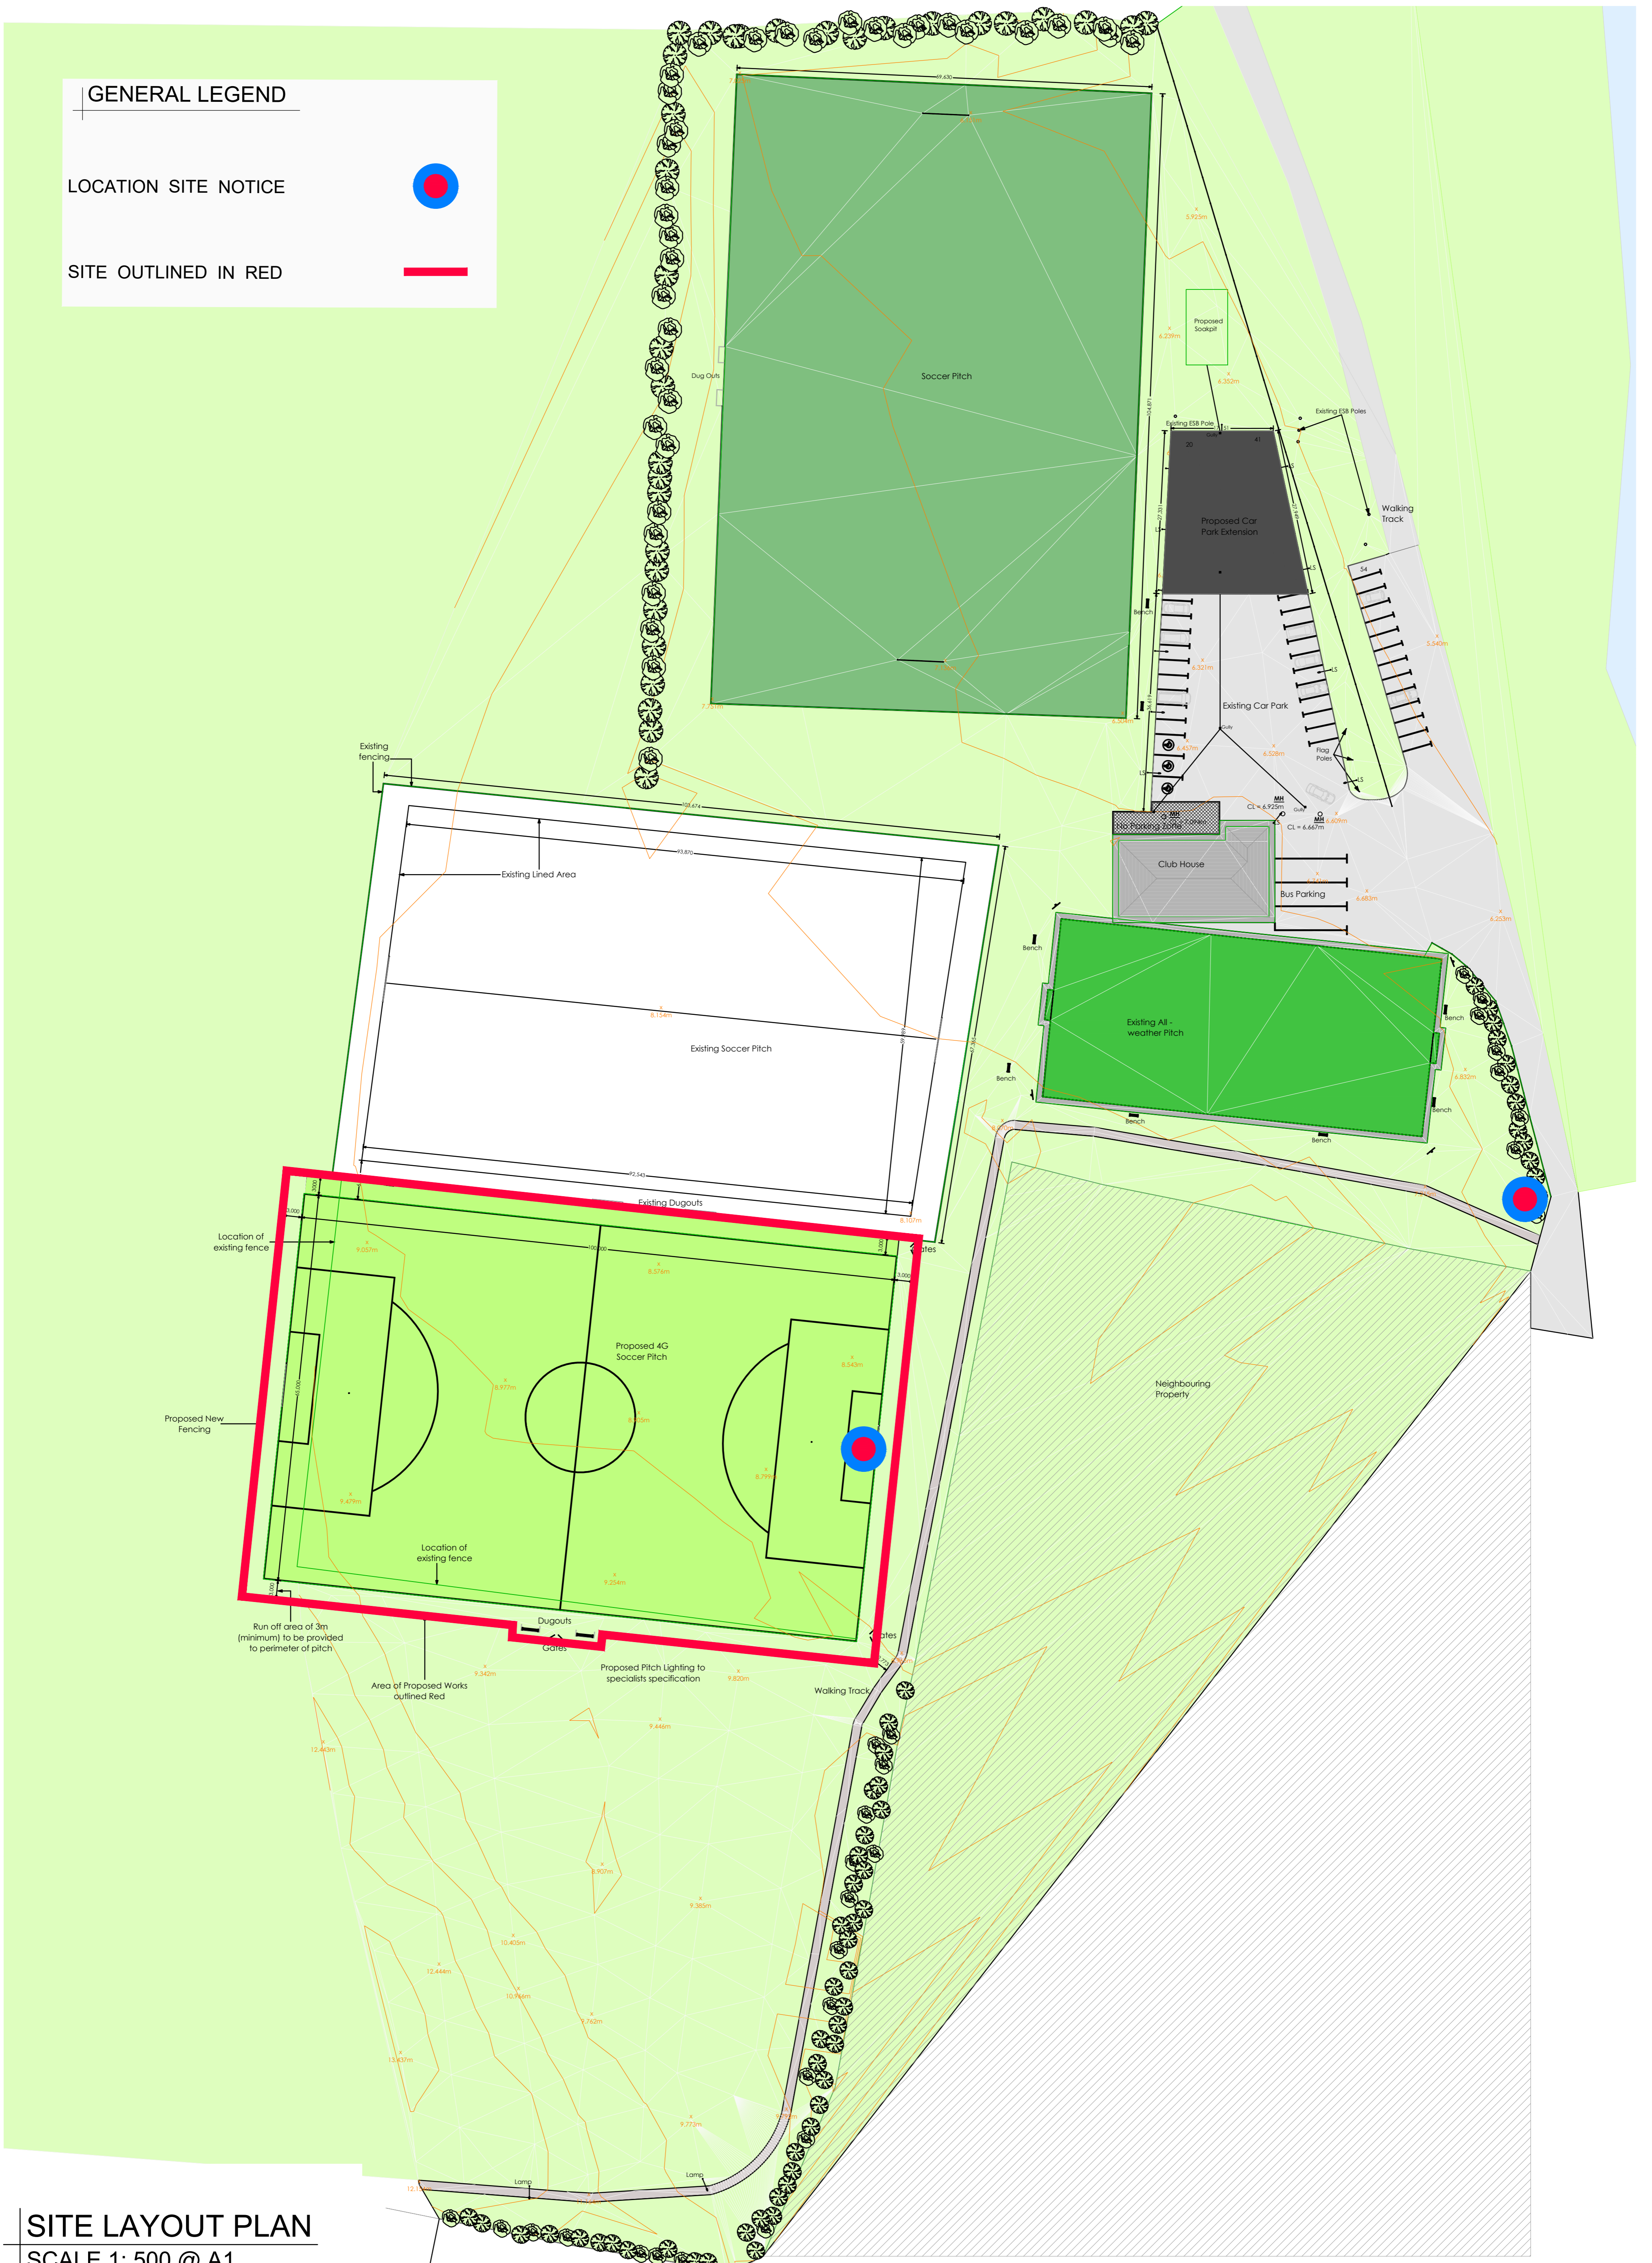

**GENERAL LEGEND**

LOCATION SITE NOTICE 

SITE OUTLINED IN RED 