



Legend

- Planning Application Site Boundary (5.85Ha)
- Proposed Landfill Capping Boundary
- Existing Ground Contour

1m Contours/NDVI/Aspect/Slope -
© Bluesky International Ltd.

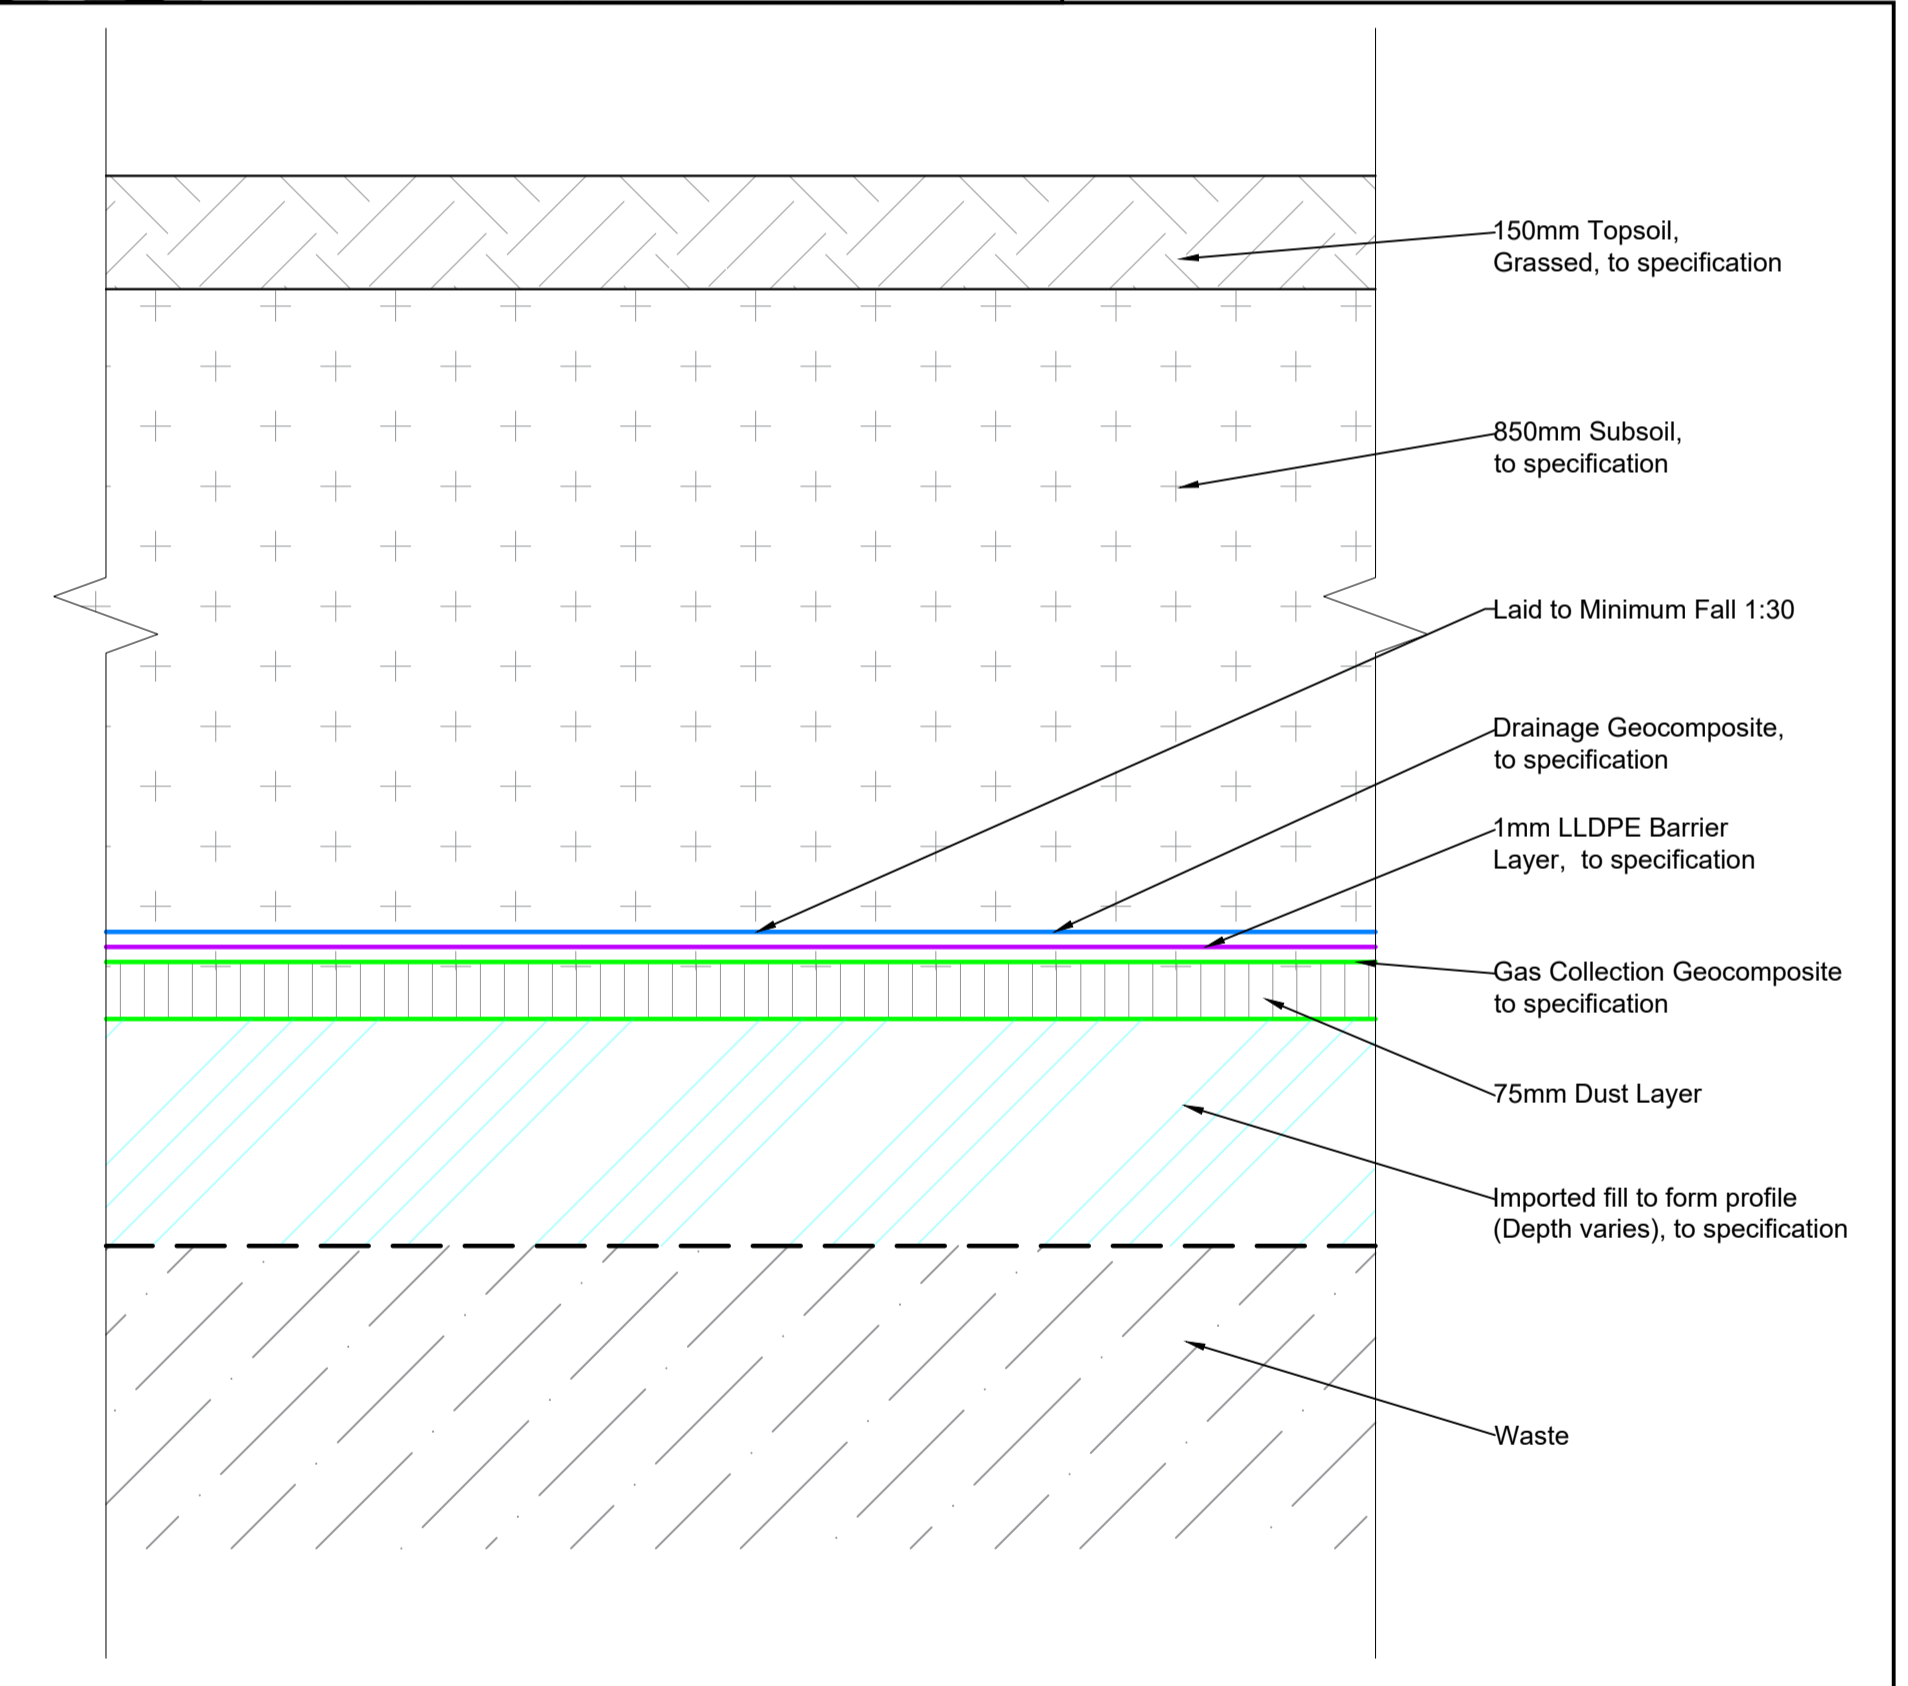

TYPICAL CAPPING DETAIL
Scale 1:10

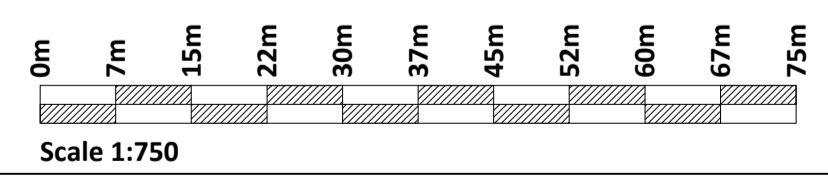

If Applicable : Ordnance Survey Ireland Licence No. EN 0001220 © Ordnance Survey Ireland and Government of Ireland OSI-3258

FEHILY TIMONEY Cork | Dublin | Carlow
www.fehilytimoney.ie

No part of this document may be reproduced or transmitted in any form or stored in any retrieval system of any nature without the written permission of Fehily Timoney & Company as copyright holder except as agreed for use on the project for which the document was originally issued. Do not scale. Use figured dimensions only. If in doubt - Ask!

Rev.	Description	App By	Date
A	ISSUE FOR PLANNING	J.O.N	17.05.22

PROJECT	CLAREMORRIS CLOSED LANDFILL: NIS AND ABP PLANNING APPLICATION		
SHEET	PROPOSED LANDFILL CAPPING AREA		

CLIENT				MAYO COUNTY COUNCIL			
Date	17.05.22	Project number	P21-287	Scale (@ A1-)	1:750	Rev	A
Drawn by	NS	Drawing Number	P21-287-0100-0009				
Checked by	J.O.N						

O:\ACAD\2021\P21-287\P21-287-0100-0009

Tuesday 17 May 2022