



A1 Neither this drawing (incl. All drawings in the drawing set related to this general notes drawing) nor any part thereof can be reproduced, transmitted or stored in any form or nature or used for any purpose other than the agreed use for this specific project without the written consent of Langan Consulting Engineers, copyright holder. Further, Langan Consulting Engineers shall not be liable for the use by any person of the drawing or any part thereof for any purpose other than that for which the same were prepared for this specific project.

SITE LAYOUT: 1:500

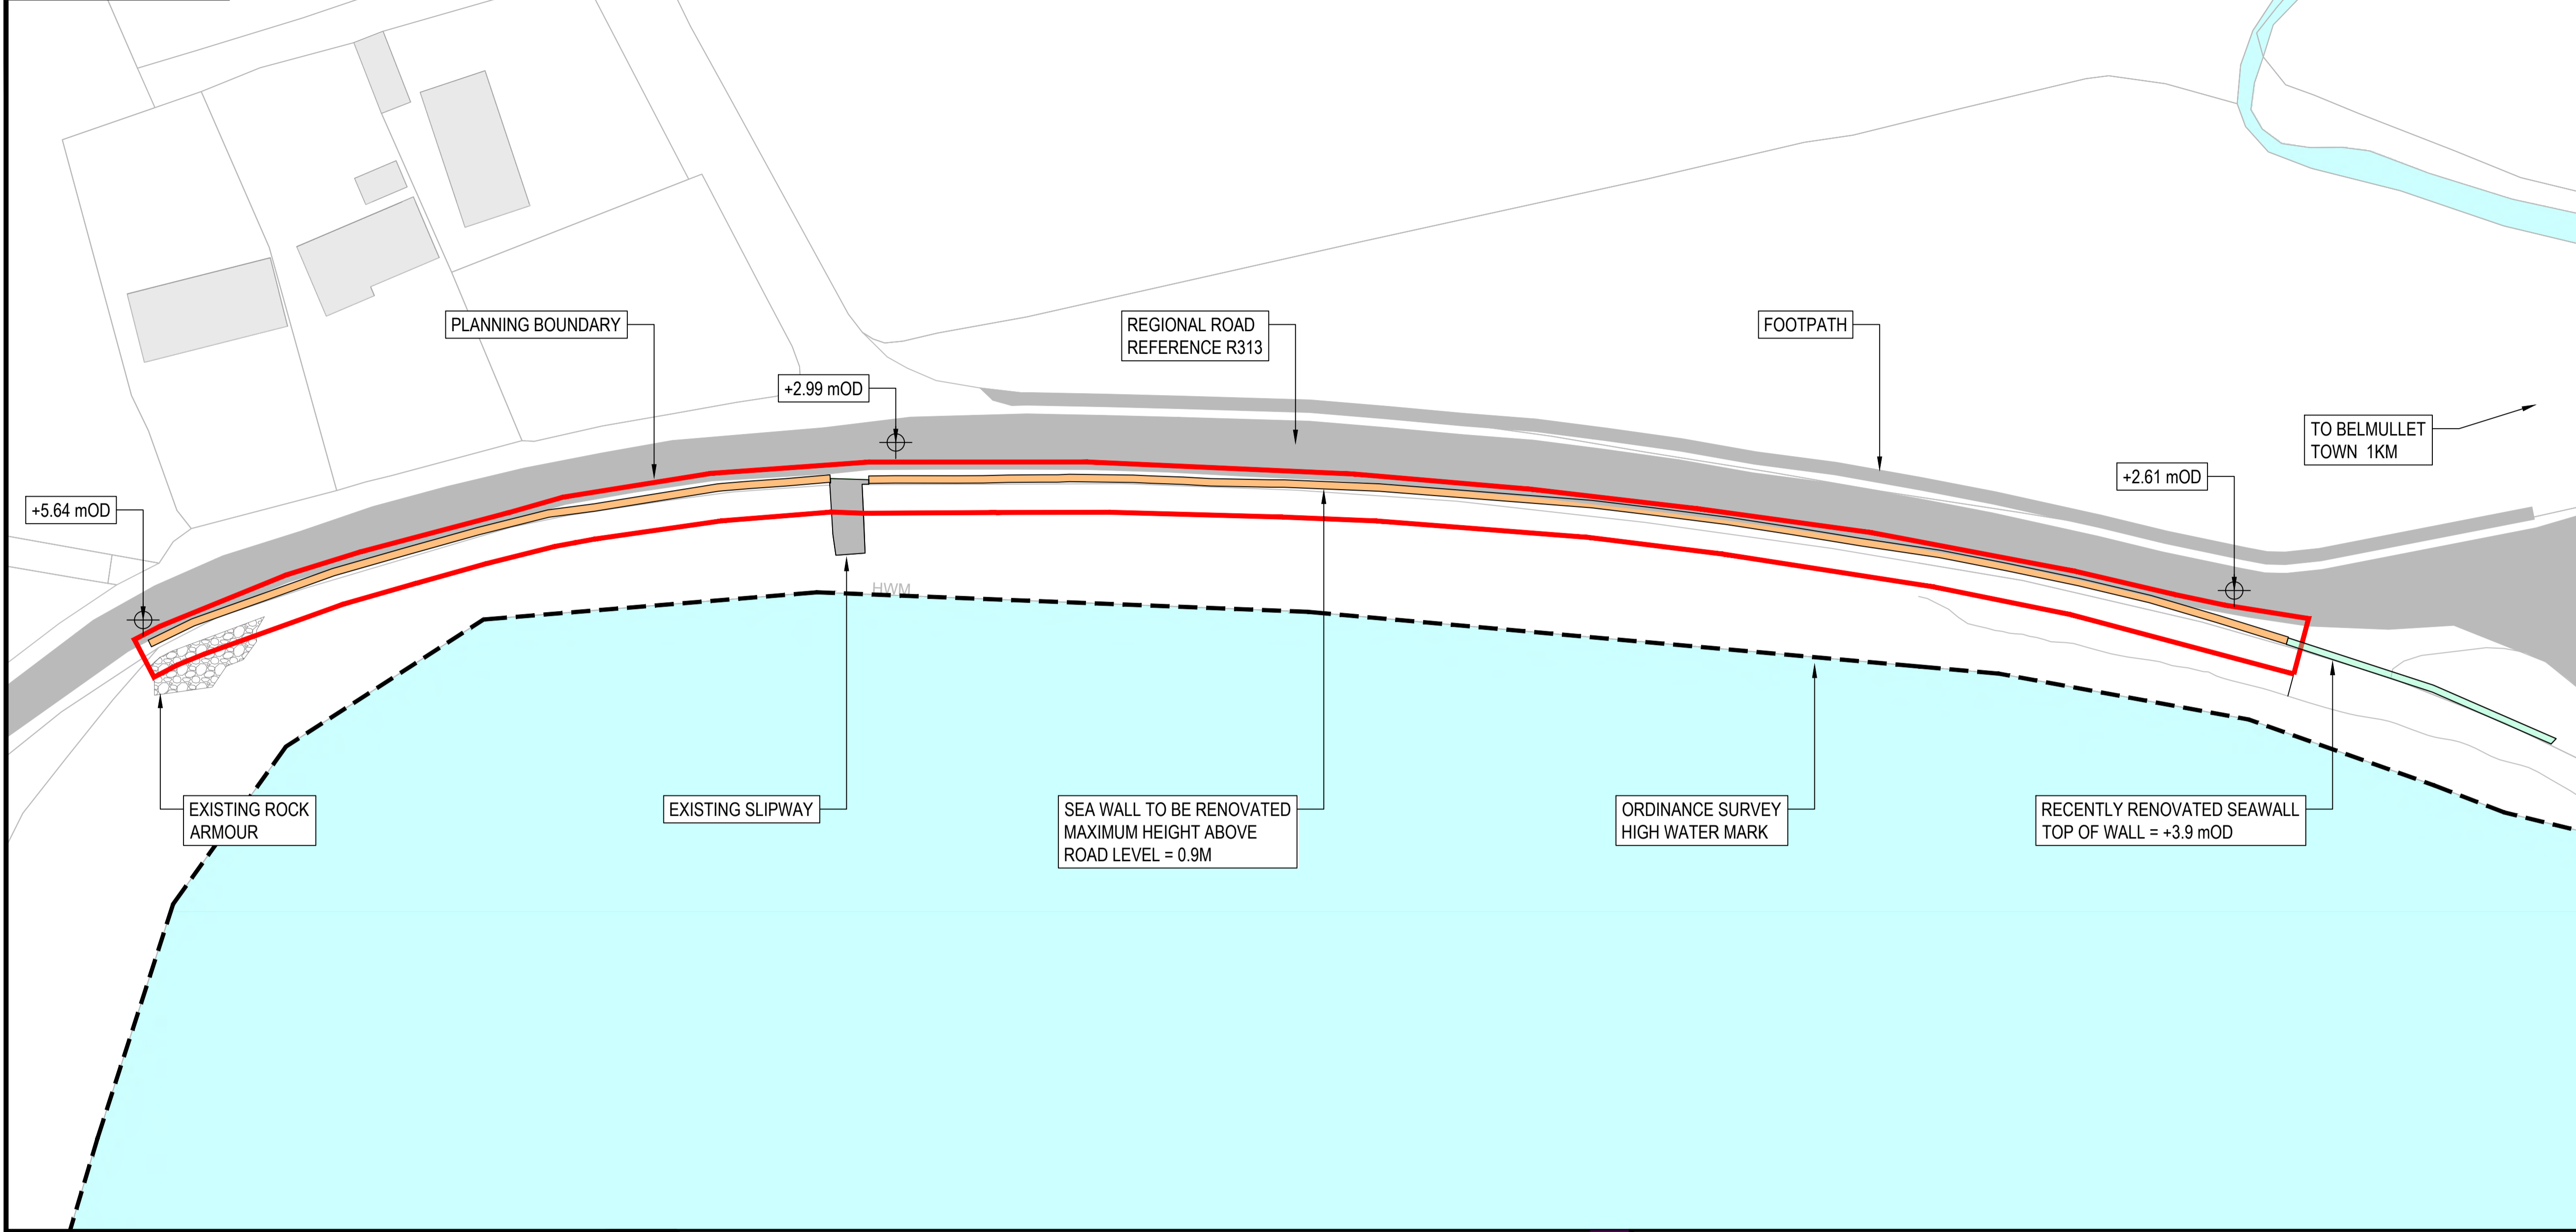

NOTES:

1. ALL DIMENSIONS IN METERS UNLESS OTHERWISE NOTED.
2. ALL COORDINATES ARE IN METERS AND RELATE TO ITM (IRISH TRANSVERSE MERCATOR) UNLESS OTHERWISE NOTED.
3. ALL LEVELS IN METERS ARE RELATIVE TO ORDNANCE DATUM MALIN HEAD (OSGM02).
4. DO NOT SCALE FROM DRAWINGS, USE FIGURED DIMENSIONS ONLY.
5. ALL DIMENSIONS SHALL BE CONFIRMED ON SITE.
6. DRAWINGS ARE FOR THE PURPOSES OUTLINED IN THE TITLE BOX ONLY.
7. DRAWINGS ARE BASED ON SITE SURVEY INFORMATION AND OSI VECTOR MAPPING (2020).
8. SITE LOCATION REFERENCE: X = 469835; Y = 832867 (ITM)
9. SURVEY DATA PROVIDED BY L.C.E.

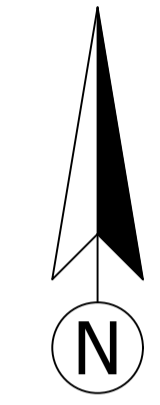


LEGEND

- RECENTLY RENOVATED SEA WALL
- EXISTING SEA WALL TO BE RENOVATED


KEY PLAN - LOCATION MAP



TYPICAL EXISTING SEAWALL CROSS-SECTION: 1:25

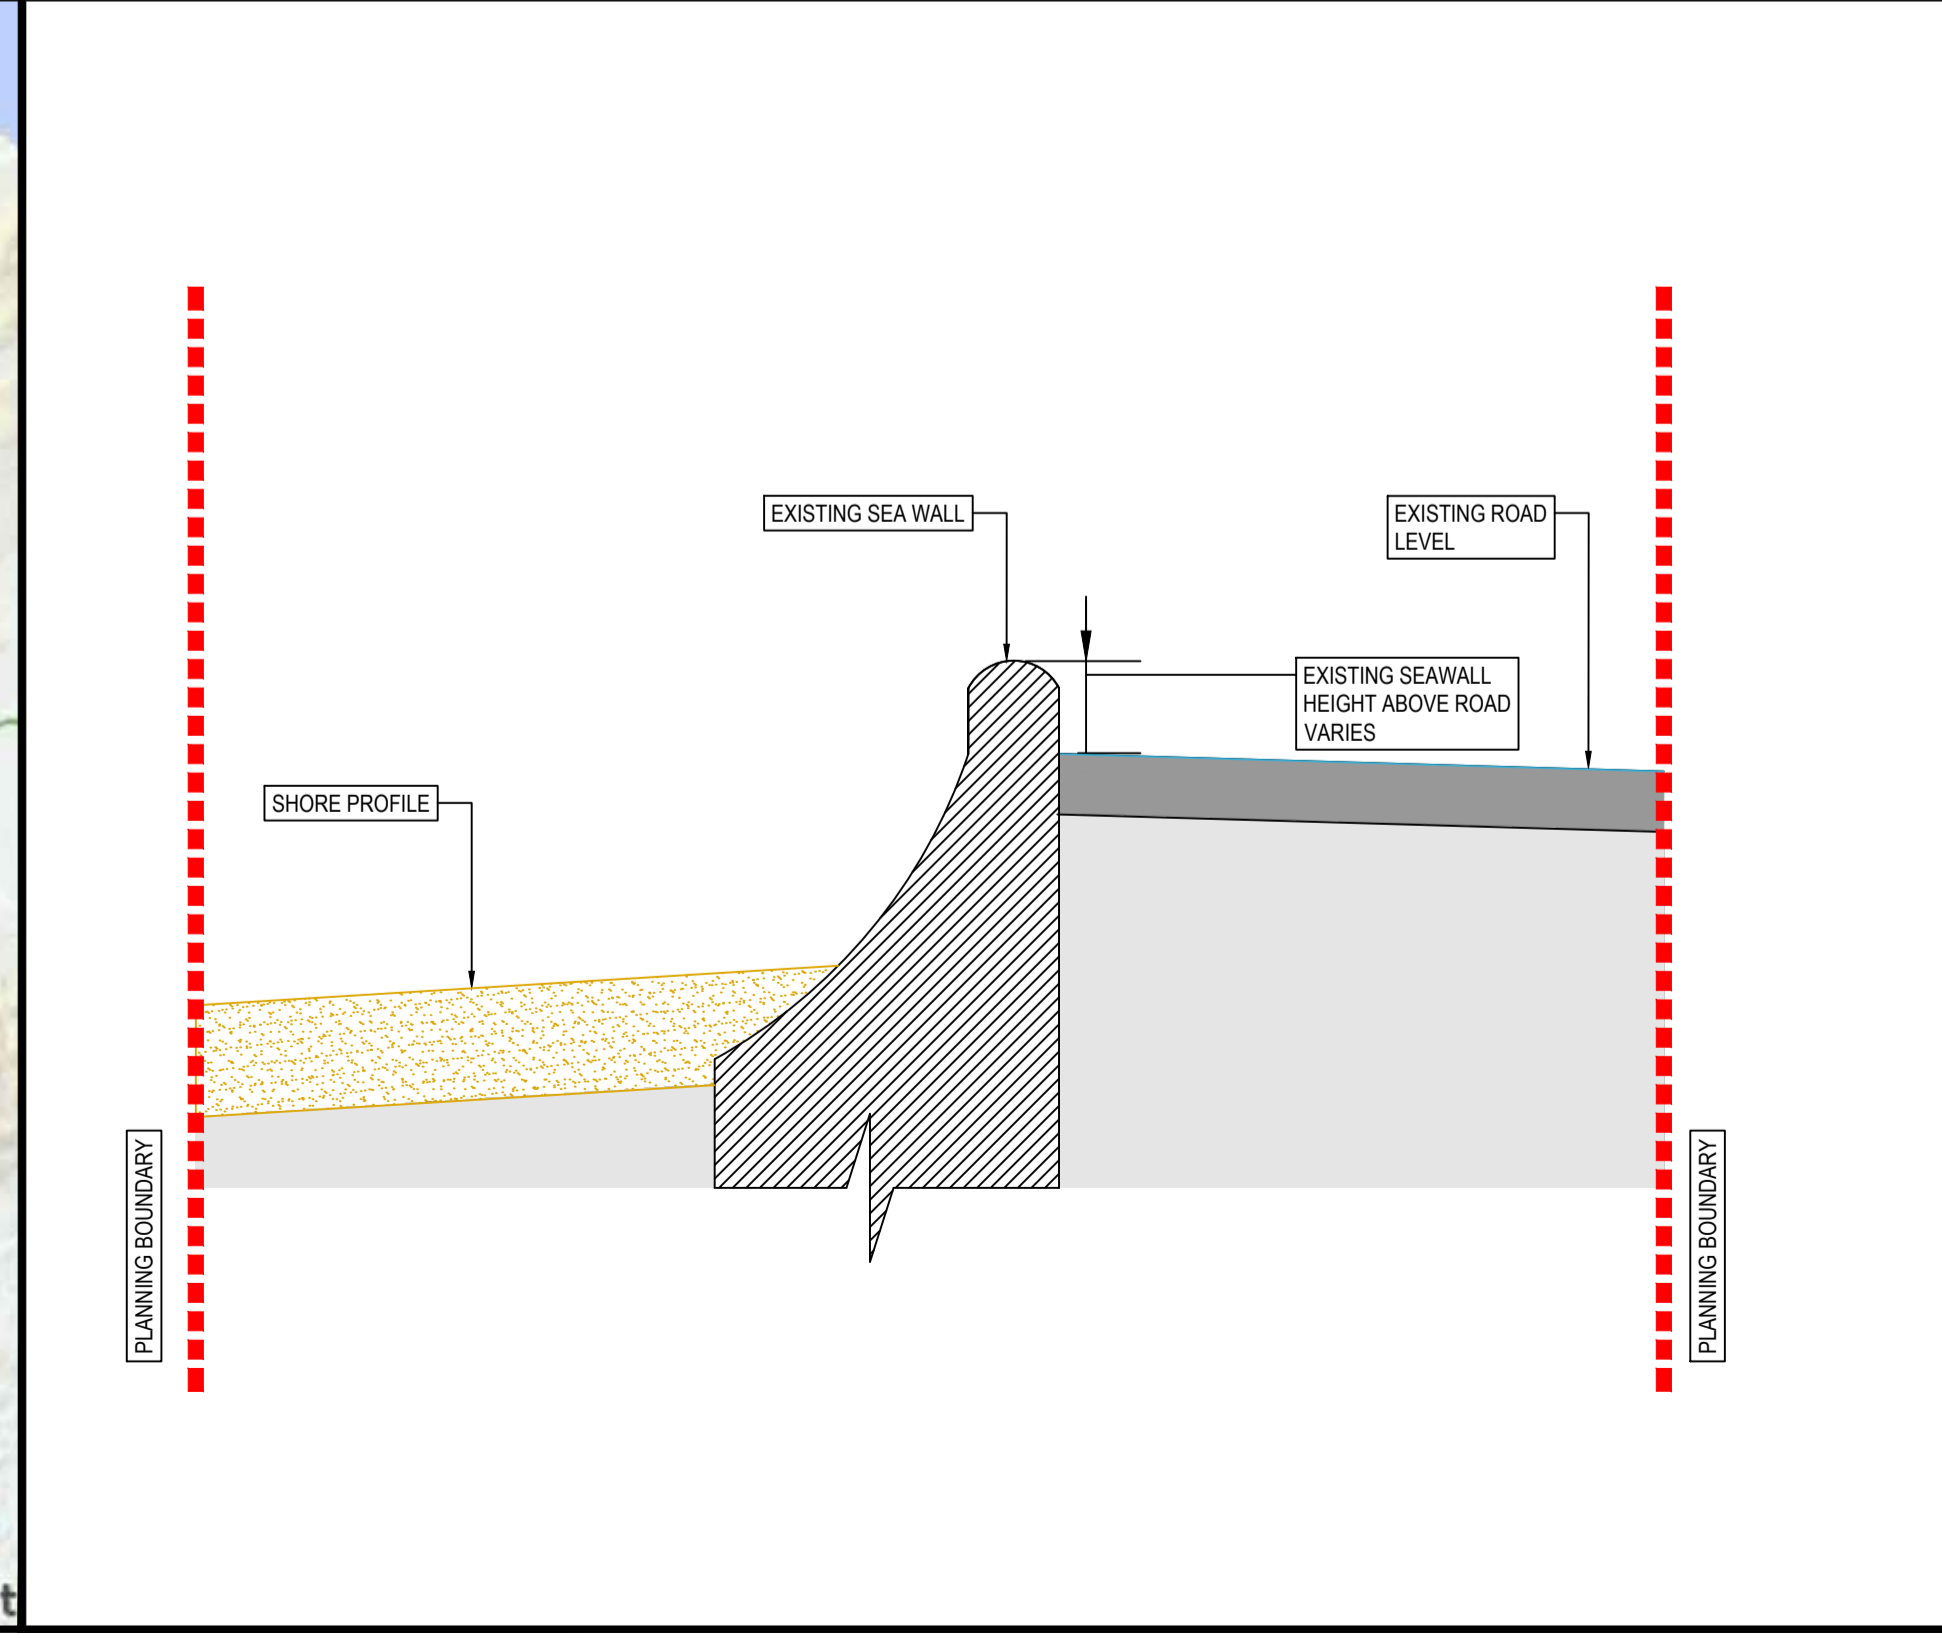

TYPICAL PROPOSED SEAWALL RENOVATIONS CROSS-SECTION: 1:25

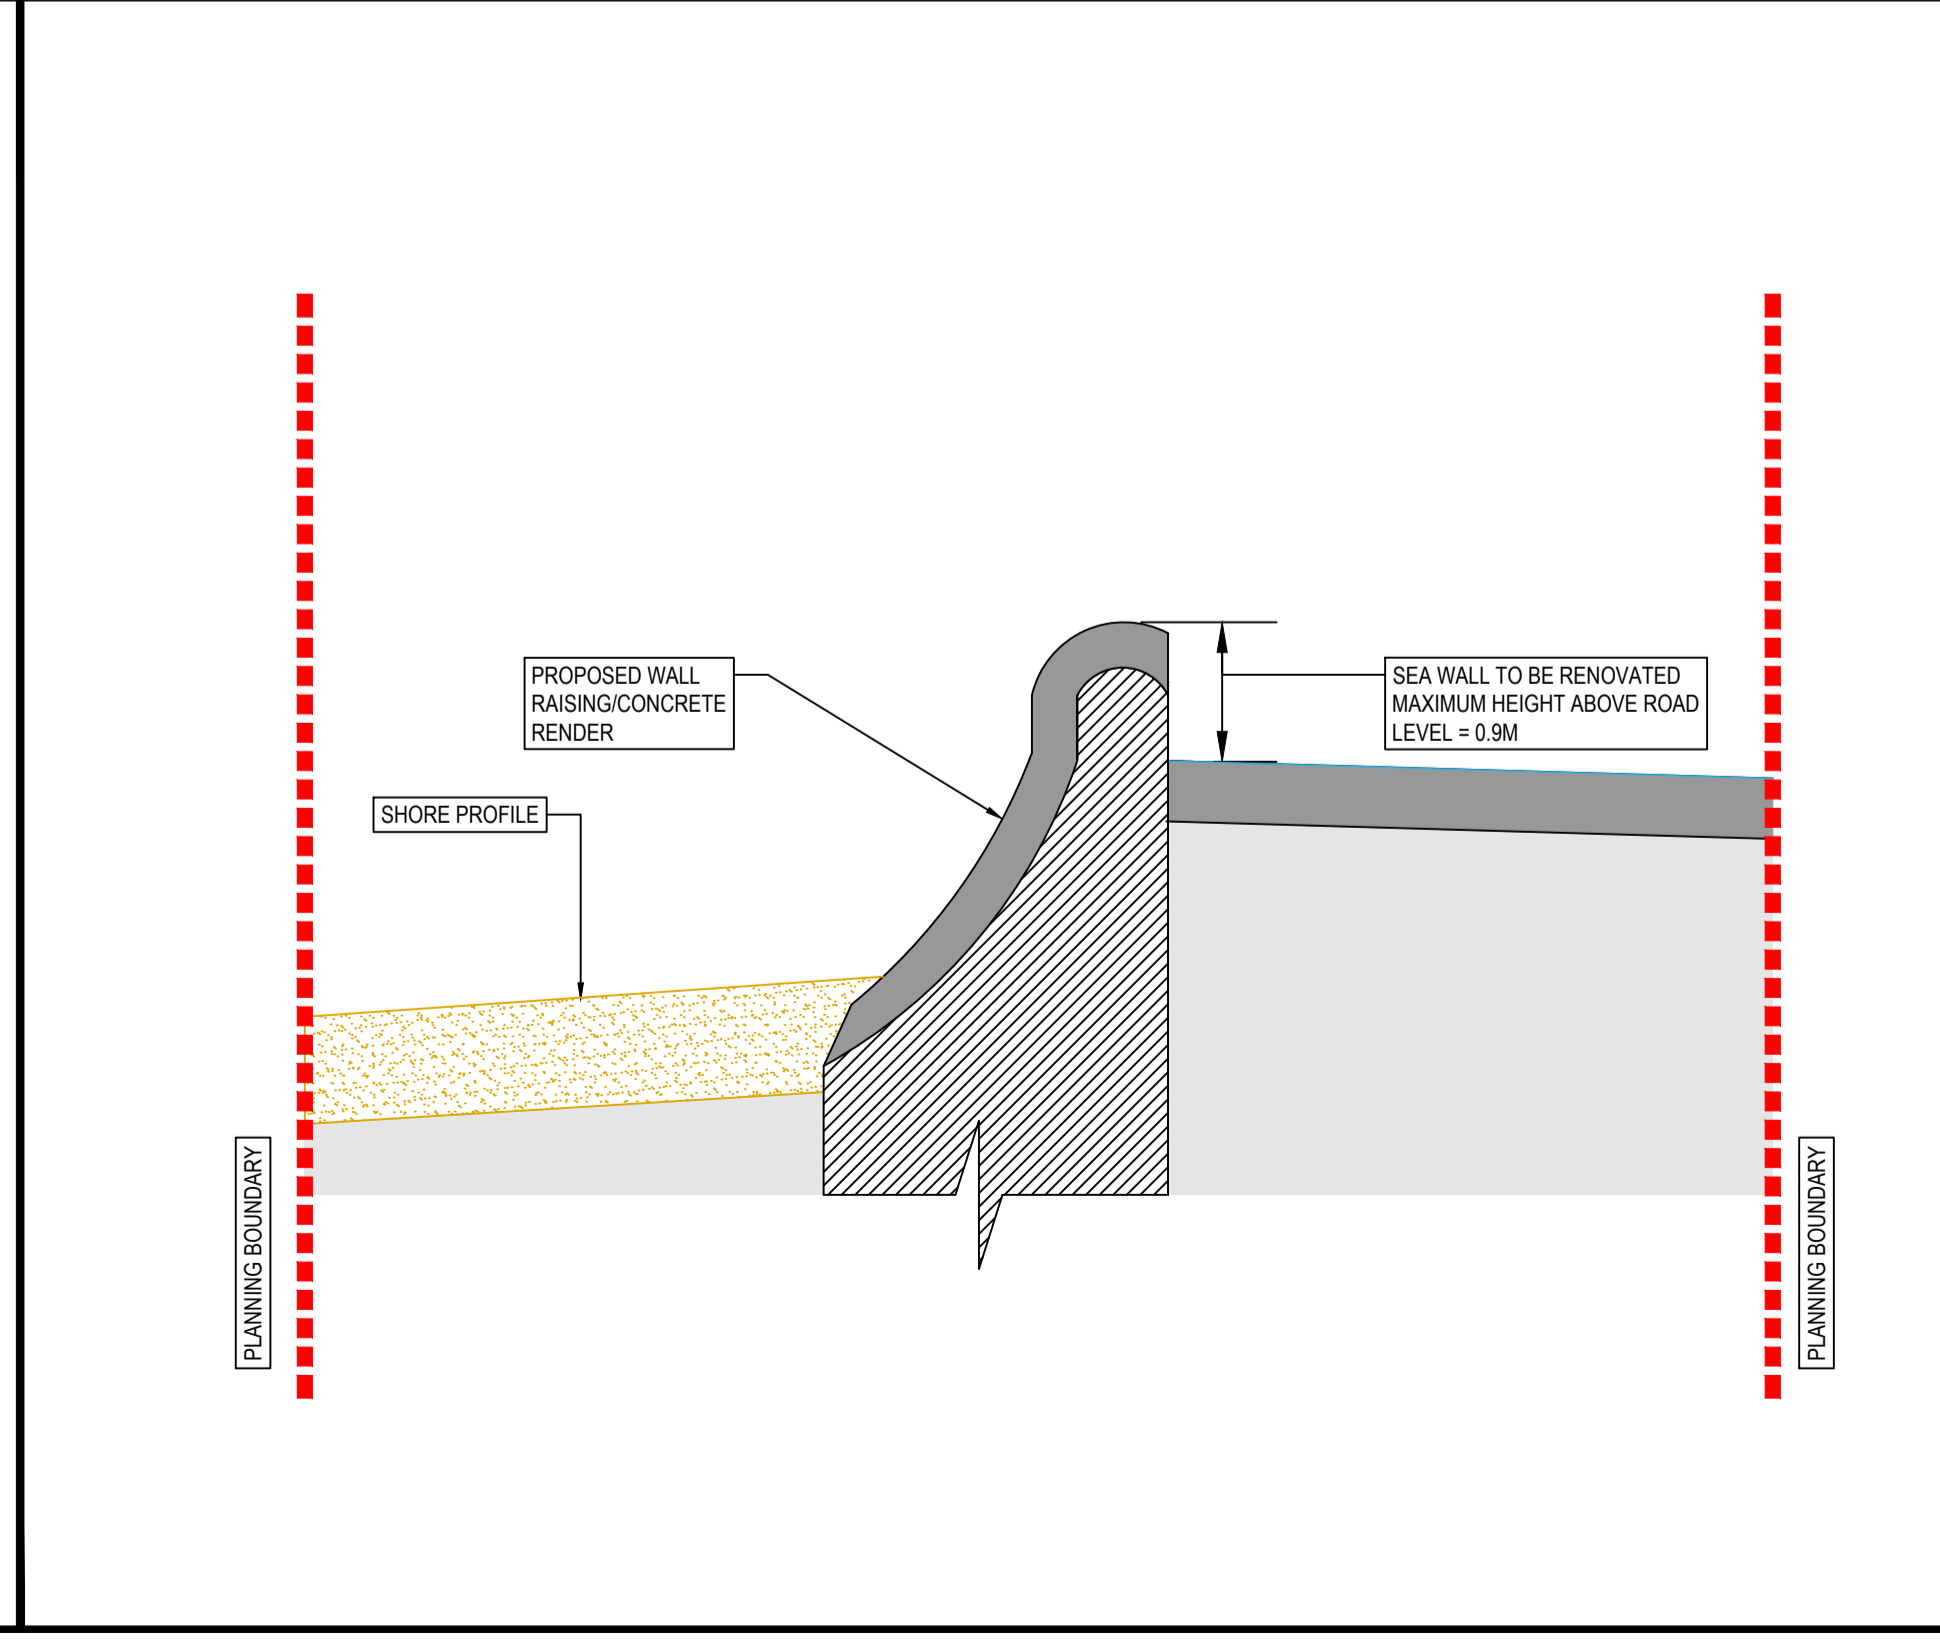

PLANNING

DATE	REV	BY	CHK	DESCRIPTION
31/07/20	PL01	BJ	JL	PLANNING ISSUE

Ph: +353 (0)98 89861
 Email: info@langan.ie
 Web: www.langan.ie
 Langan Enterprise Centre, Abnourt Street,
 Westport, Co. Mayo F28 ET85
 Galway Technology Centre, Merivue Business
 Park, Merivue, Galway H91 D532

DRAWING BASED ON OSI DIGITAL VECTOR MAPPING FOR THE AREA. ORDNANCE SURVEY OF IRELAND LICENCE NO AR 0080219. © ORDNANCE SURVEY OF IRELAND GOVERNMENT OF IRELAND.

PROJECT TITLE:	PROPOSED SEAWALL RENOVATIONS BUNDOLA, BELMULLET, CO. MAYO.	DATE:	JULY 2020
CLIENT:	MAYO COUNTY COUNCIL	DRAWING NUMBER:	1101
JOB NUMBER:	20048	SCALE:	VARIES @ A1
DRAWING TITLE:	GENERAL ARRANGEMENT	DRAWING BY:	BJ
		CHECKED BY:	JL