



A large, light grey graphic element with rounded corners and a maroon-colored cutout on the right side. The text is positioned within the grey area.

**Appendix**  
**19.2 Ridgepool Road**  
**Public Realm Design**

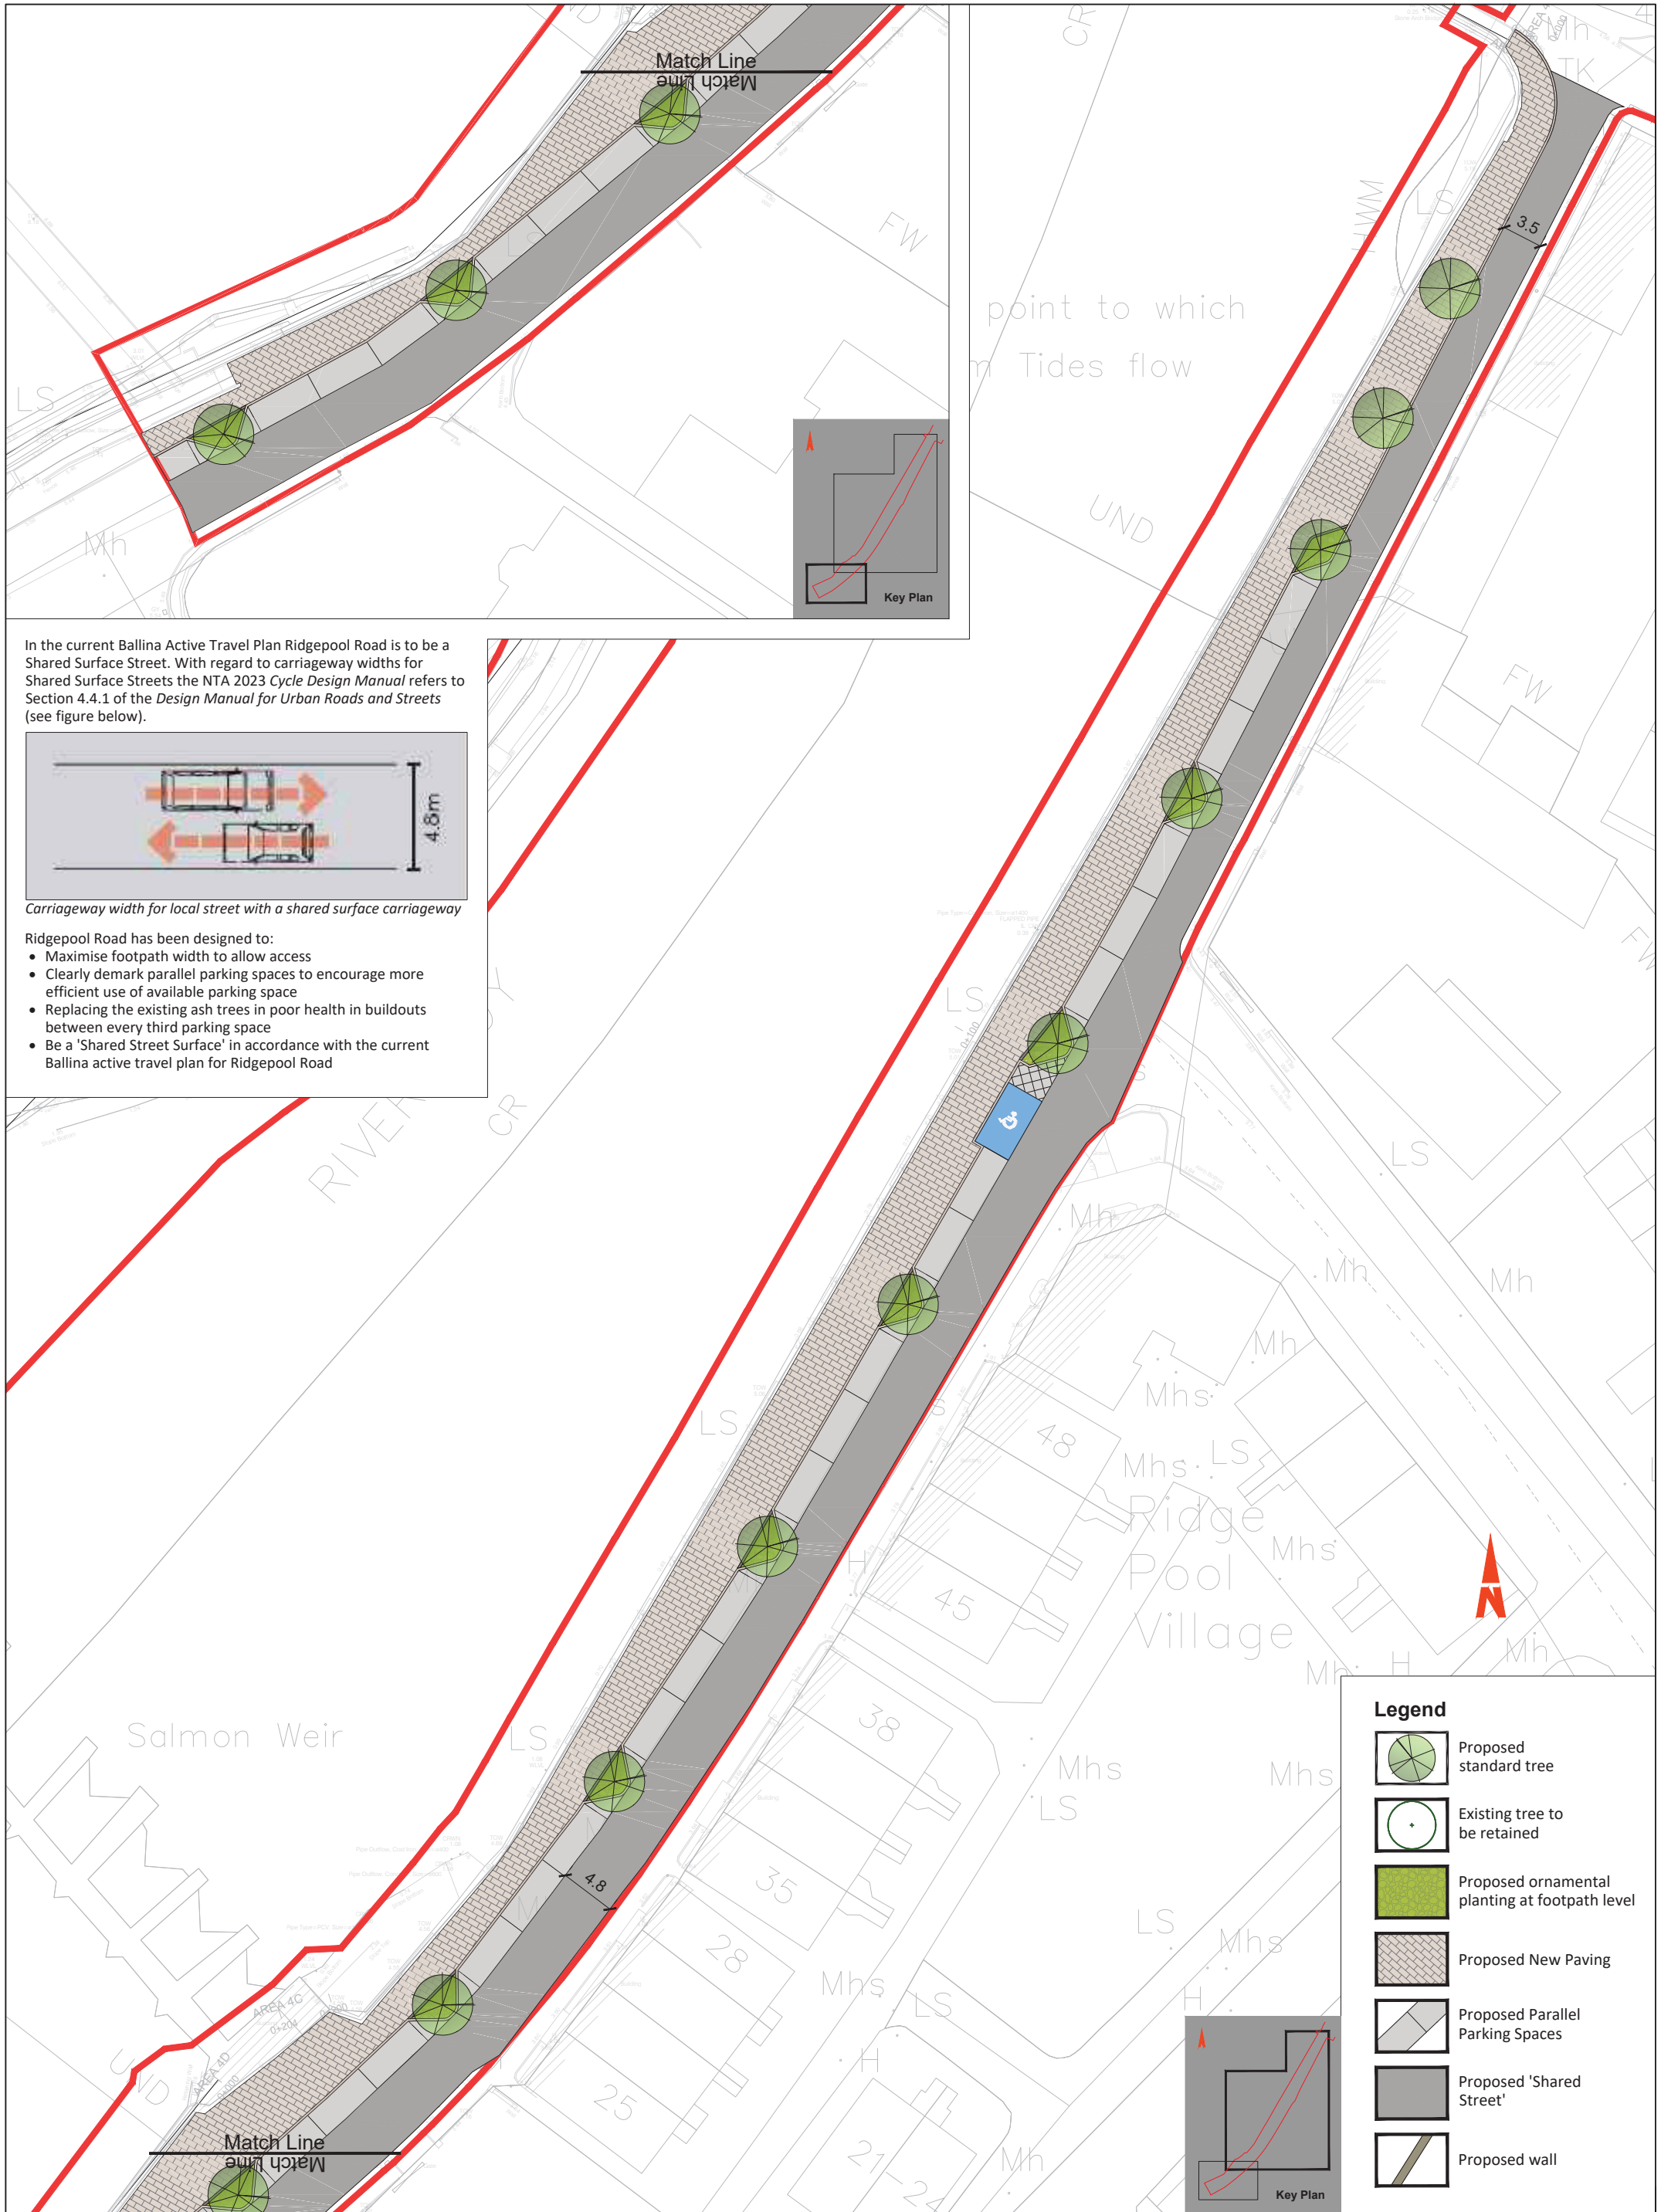

In the current Ballina Active Travel Plan Ridgepool Road is to be a Shared Surface Street. With regard to carriageway widths for Shared Surface Streets the NTA 2023 Cycle Design Manual refers to Section 4.4.1 of the Design Manual for Urban Roads and Streets (see figure below).

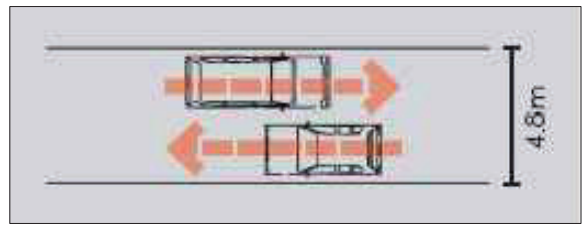

Carriageway width for local street with a shared surface carriageway

Ridgepool Road has been designed to:

- Maximise footpath width to allow access
- Clearly demark parallel parking spaces to encourage more efficient use of available parking space
- Replacing the existing ash trees in poor health in buildouts between every third parking space
- Be a 'Shared Street Surface' in accordance with the current Ballina active travel plan for Ridgepool Road

**Legend**

- Proposed standard tree
- Existing tree to be retained
- Proposed ornamental planting at footpath level
- Proposed New Paving
- Proposed Parallel Parking Spaces
- Proposed 'Shared Street'
- Proposed wall

Client  
 Comhairle Contae Mhaigh Eo Mayo County Council  
 OPW Office of Public Works

General Notes  
 (i) This drawing is the property of RPS Consulting Engineers, it is a confidential document and must not be copied, used, or its content divulged without prior written consent.  
 (ii) All Levels refer to Ordnance Survey Datum, Main Head.  
 (iii) DO NOT SCALE, use figured dimensions only, if in doubt ask.  
 (iv) Hard copies, .dwg and .pdf will form a controlled issue of the drawing. All other formats (.img etc) are deemed to be an uncontrolled issue and any work carried out based on these files is at the recipient's own risk. RPS will not accept any responsibility for any errors from the use of these files, either by human error or by the recipient, listing of the un-dimensioned measurements, compatibility with the recipient's software, and any errors arising when these files are used to aid the recipient's drawing production, or setting out on site.

Rev	Date	By	CHK	Amendment / Issue	App
02	01.11.24	MM	AC	Final for Submission	MM
01	01.02.24	MM	AC	Changes to Layout	AC

RPS  
 Model File Identifier  
 MGW0290-RPS-00-XX-DR-L-LA0001

Scale 1:250 @ A1  
 1:500 @ A3  
 Created on July 2023  
 Sheets 1 of 2

Project Ballina Flood Relief Scheme		Title Ridgepool Road Public Realm Design	
File Identifier MGW0290-RPS-00-XX-DR-L-LA0001	Drawing No. 01	Status S4	Rev P01.02